


Existing Side Elevation (3)

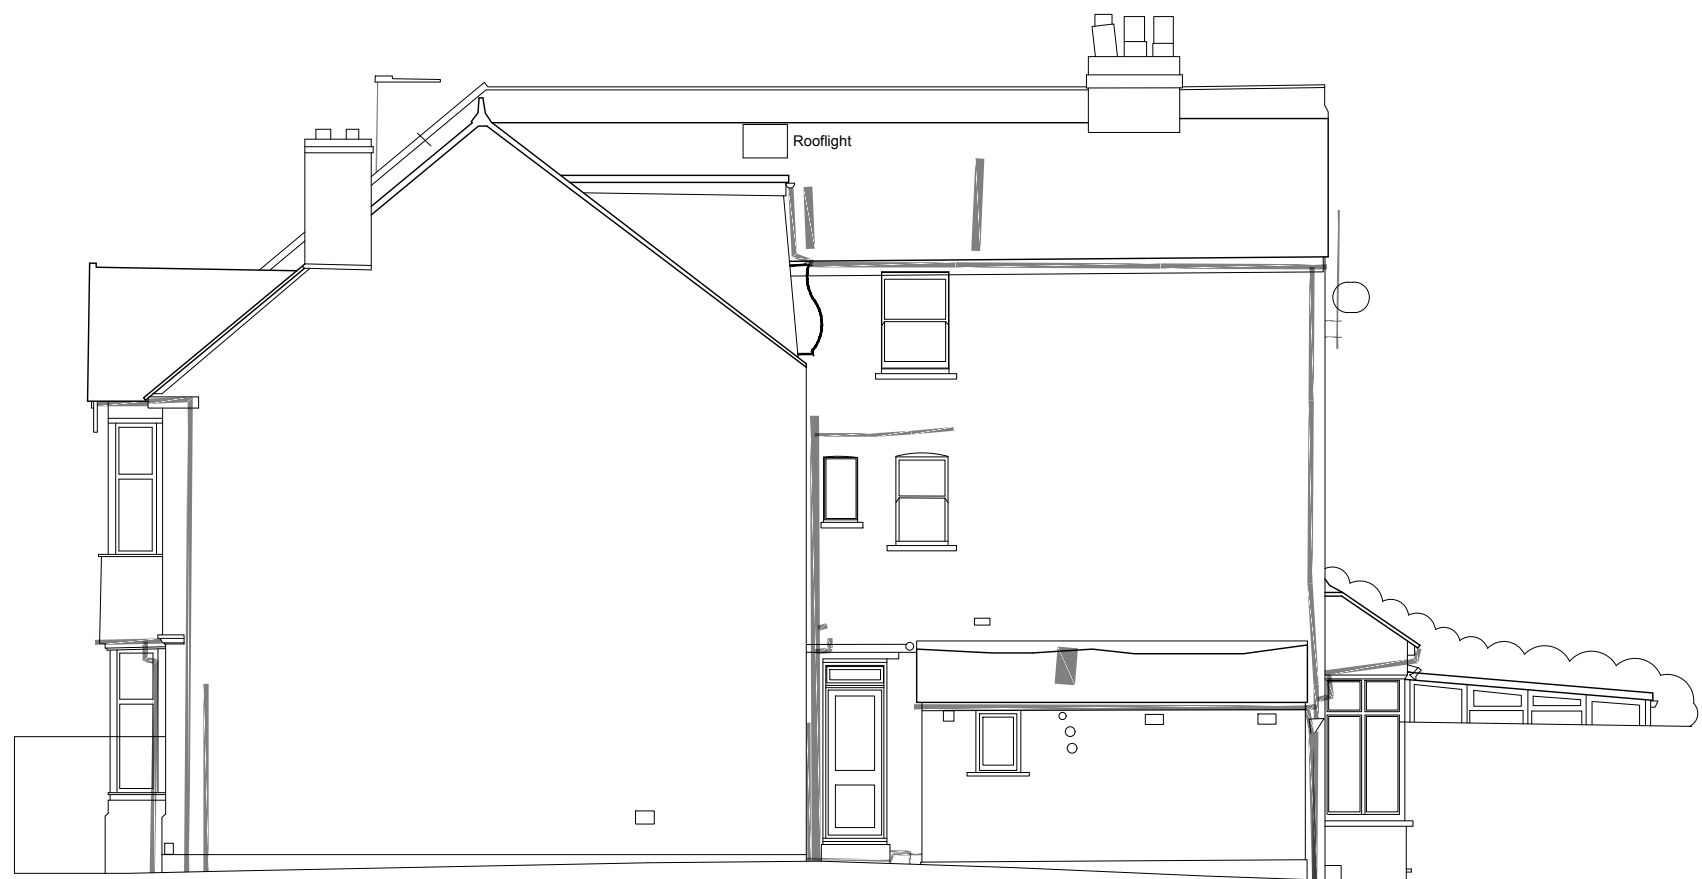


Existing Side Elevation (4)

Notes

Revisions

A 19.12.24 Planning Application Issue

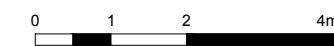

23 Nassau Road

Existing Side Elevations

Scale: 1:100 @ A3

23NR-PLN-04

Rev: A

The
**Vawdrey
House**