


0 12.5 25 50m
Site Location Plan - 1:1250

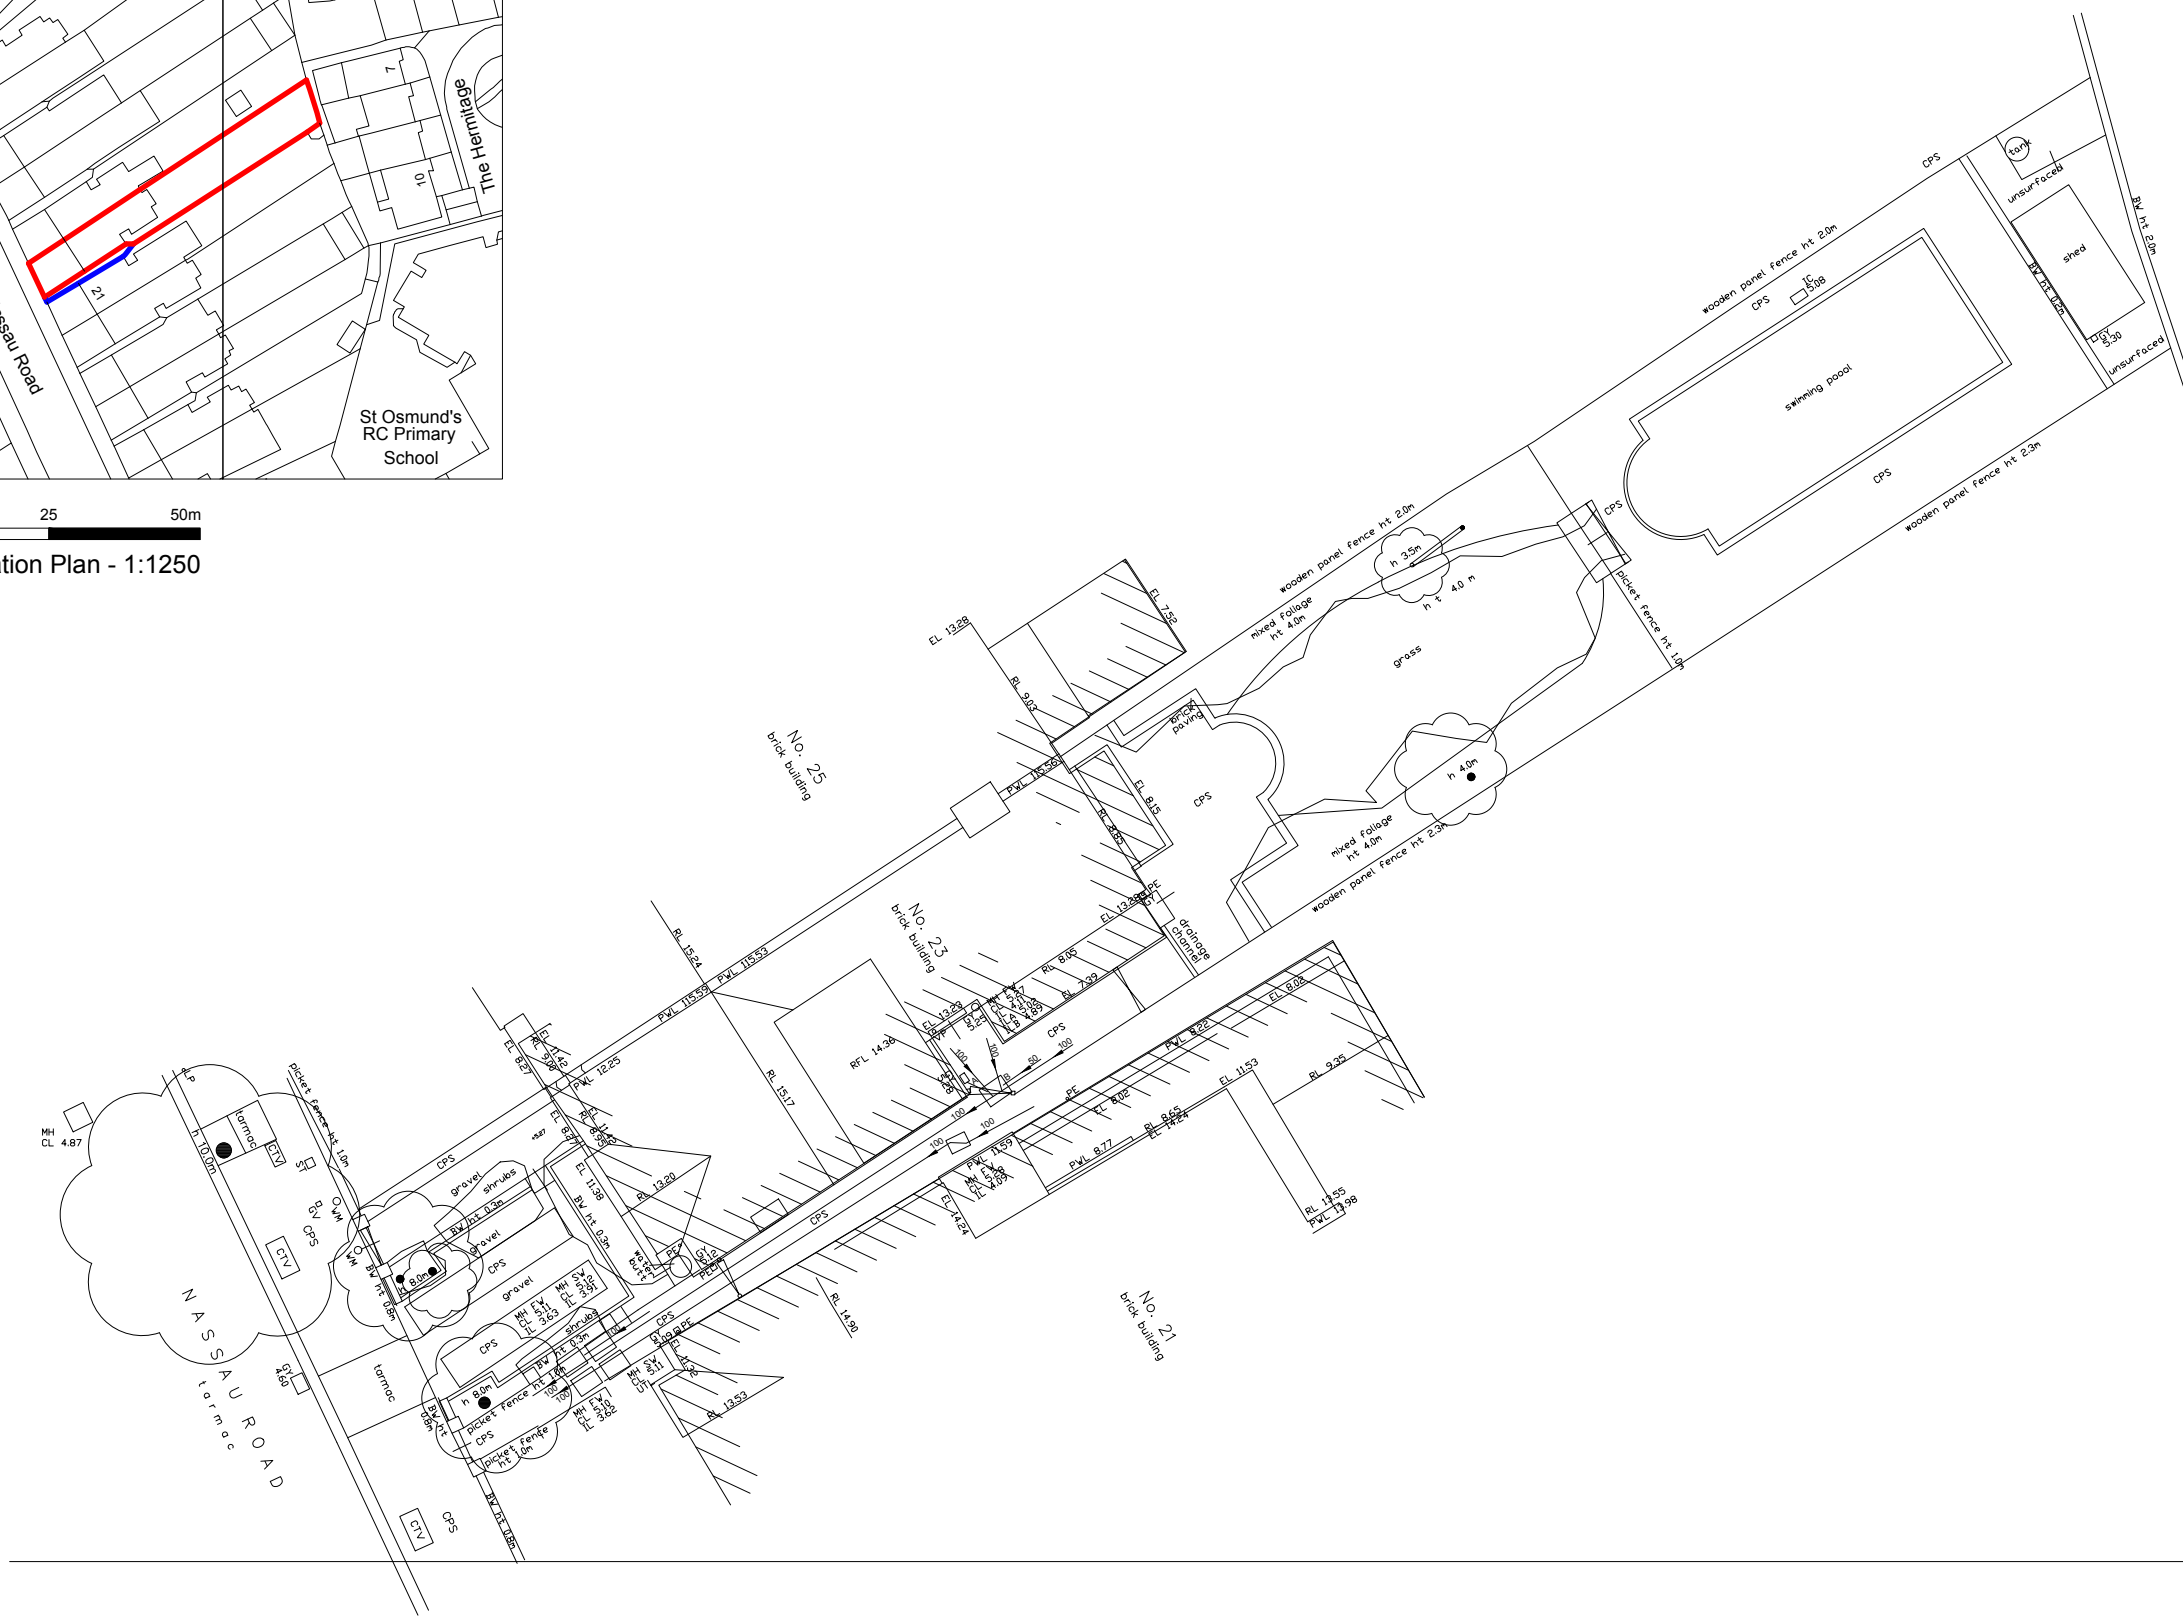

0 2 4 8m
Existing Site Plan - 1:200

Notes

Revisions

A 19.12.24 Planning Application Issue



23 Nassau Road

Existing Site Plans

Scale: 1:VAR @ A3

23NR-PLN-00

Rev: A