


Green tiles to top and rear edge of extension

Dashed line denotes neighbour's extension and boundary fence

New front dormer

Key

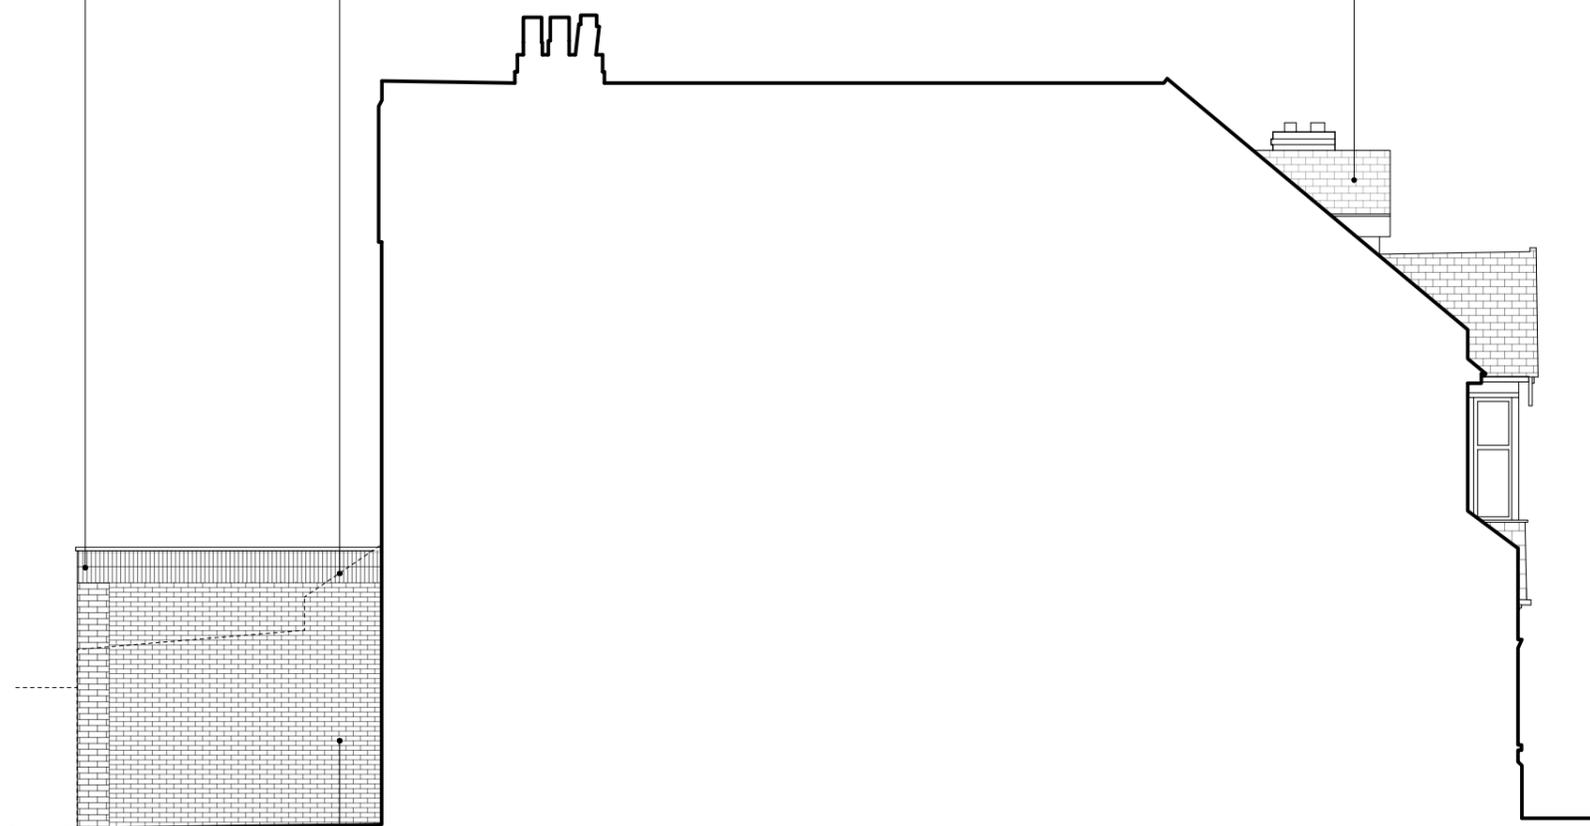

Proposed Side Elevation (3)

Stock brick to section of boundary face of new rear extension

New front dormer

Block up window

Re-cover rear roofs with slate tiles



Proposed Side Elevation (4)

Red brick soldier course above aluminium frame glazing

Rough render


Smooth render

Green tiles to rear extension

Notes

Revisions

A 19.12.24 Planning Application Issue

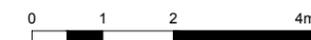

23 Nassau Road

Proposed Side Elevations

Scale: 1:100 @ A3

23NR-PLN-14

Rev: A

The Vawdrey House