


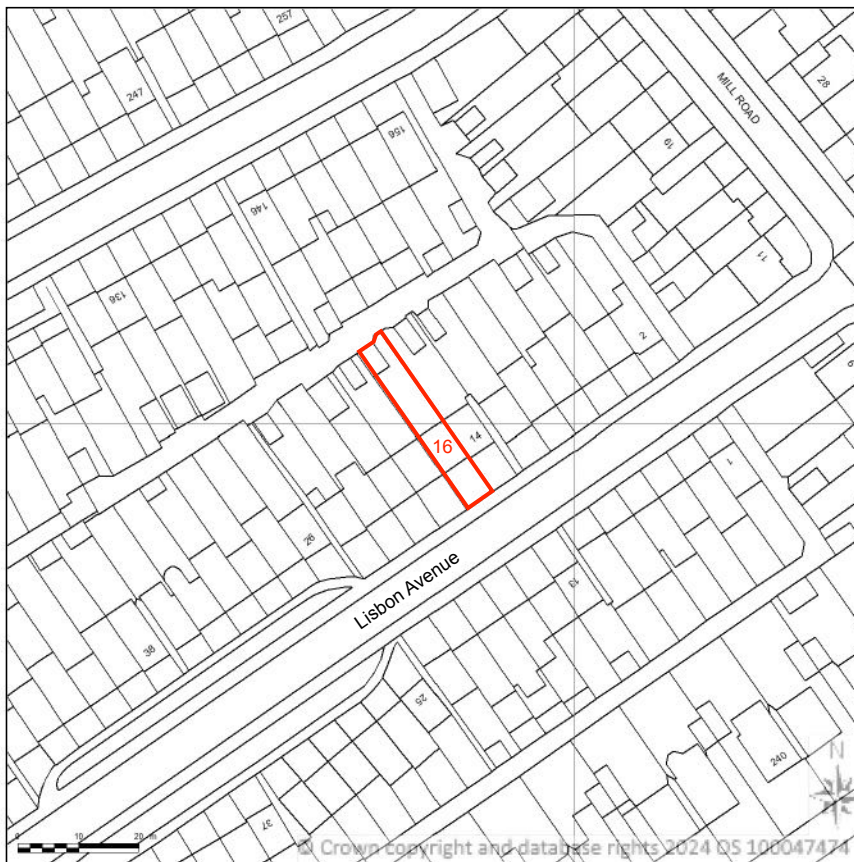

SITE LOCATION PLAN
AREA 2 HA
SCALE: 1:1250 on A4
CENTRE COORDINATES: 514377 , 172698



Supplied by Streetwise Maps Ltd
www.streetwise.net
Licence No: 100047474



PROJECT

LA121

SITE ADDRESS

16 Lisbon Avenue
Twickenham
TW2 5HP

DESCRIPTION

**LOCATION
PLAN**

DRAWING NO

01

SCALE

1:1250 @A4

DRAWN BY
YK | MB

REVISION

A