






Drawing title: Block plans	Revision: ----	Scale as shown	Drawn by: DO
Drawing No: ----	Date: 20/12/2024		Phase: App


Job No: EW202400137	Job address: 28 Alexandra Road TW9 2BS	Client: Mr S. Fell
Council: Richmond	Job type: #####	Consultant: SE

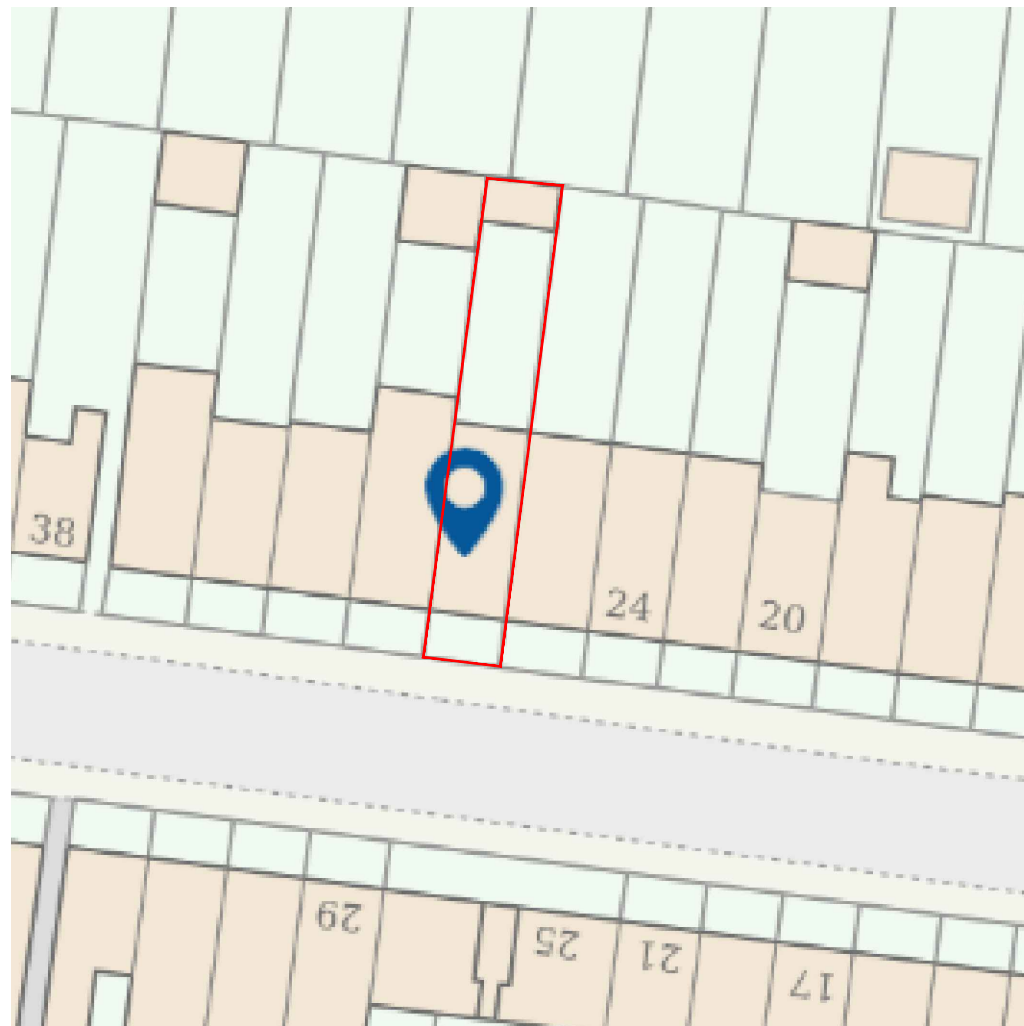

Existing block plan
1:500

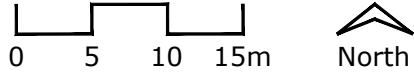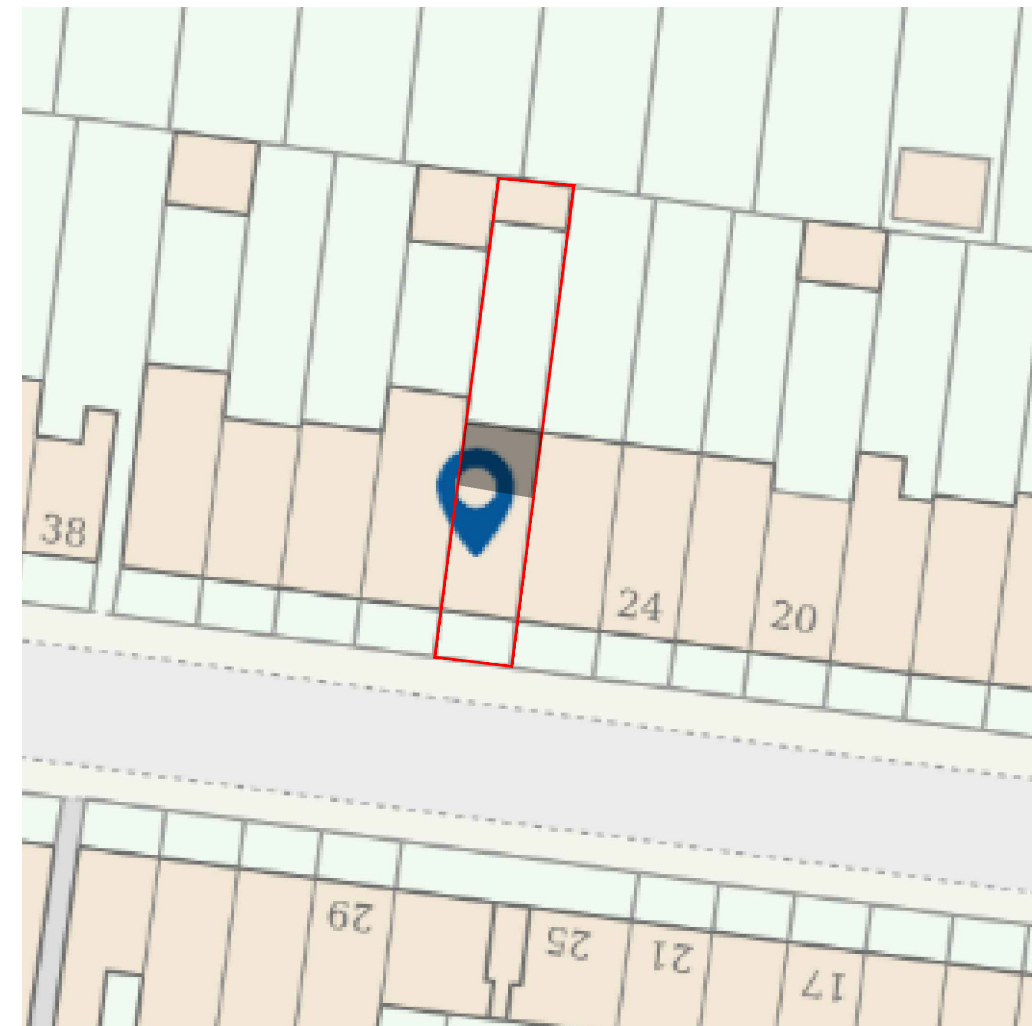Proposed block plan
1:500

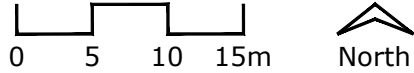

Proposed works 