


Date Produced: 20-Dec-2024

Scale: 1:1250 @A3

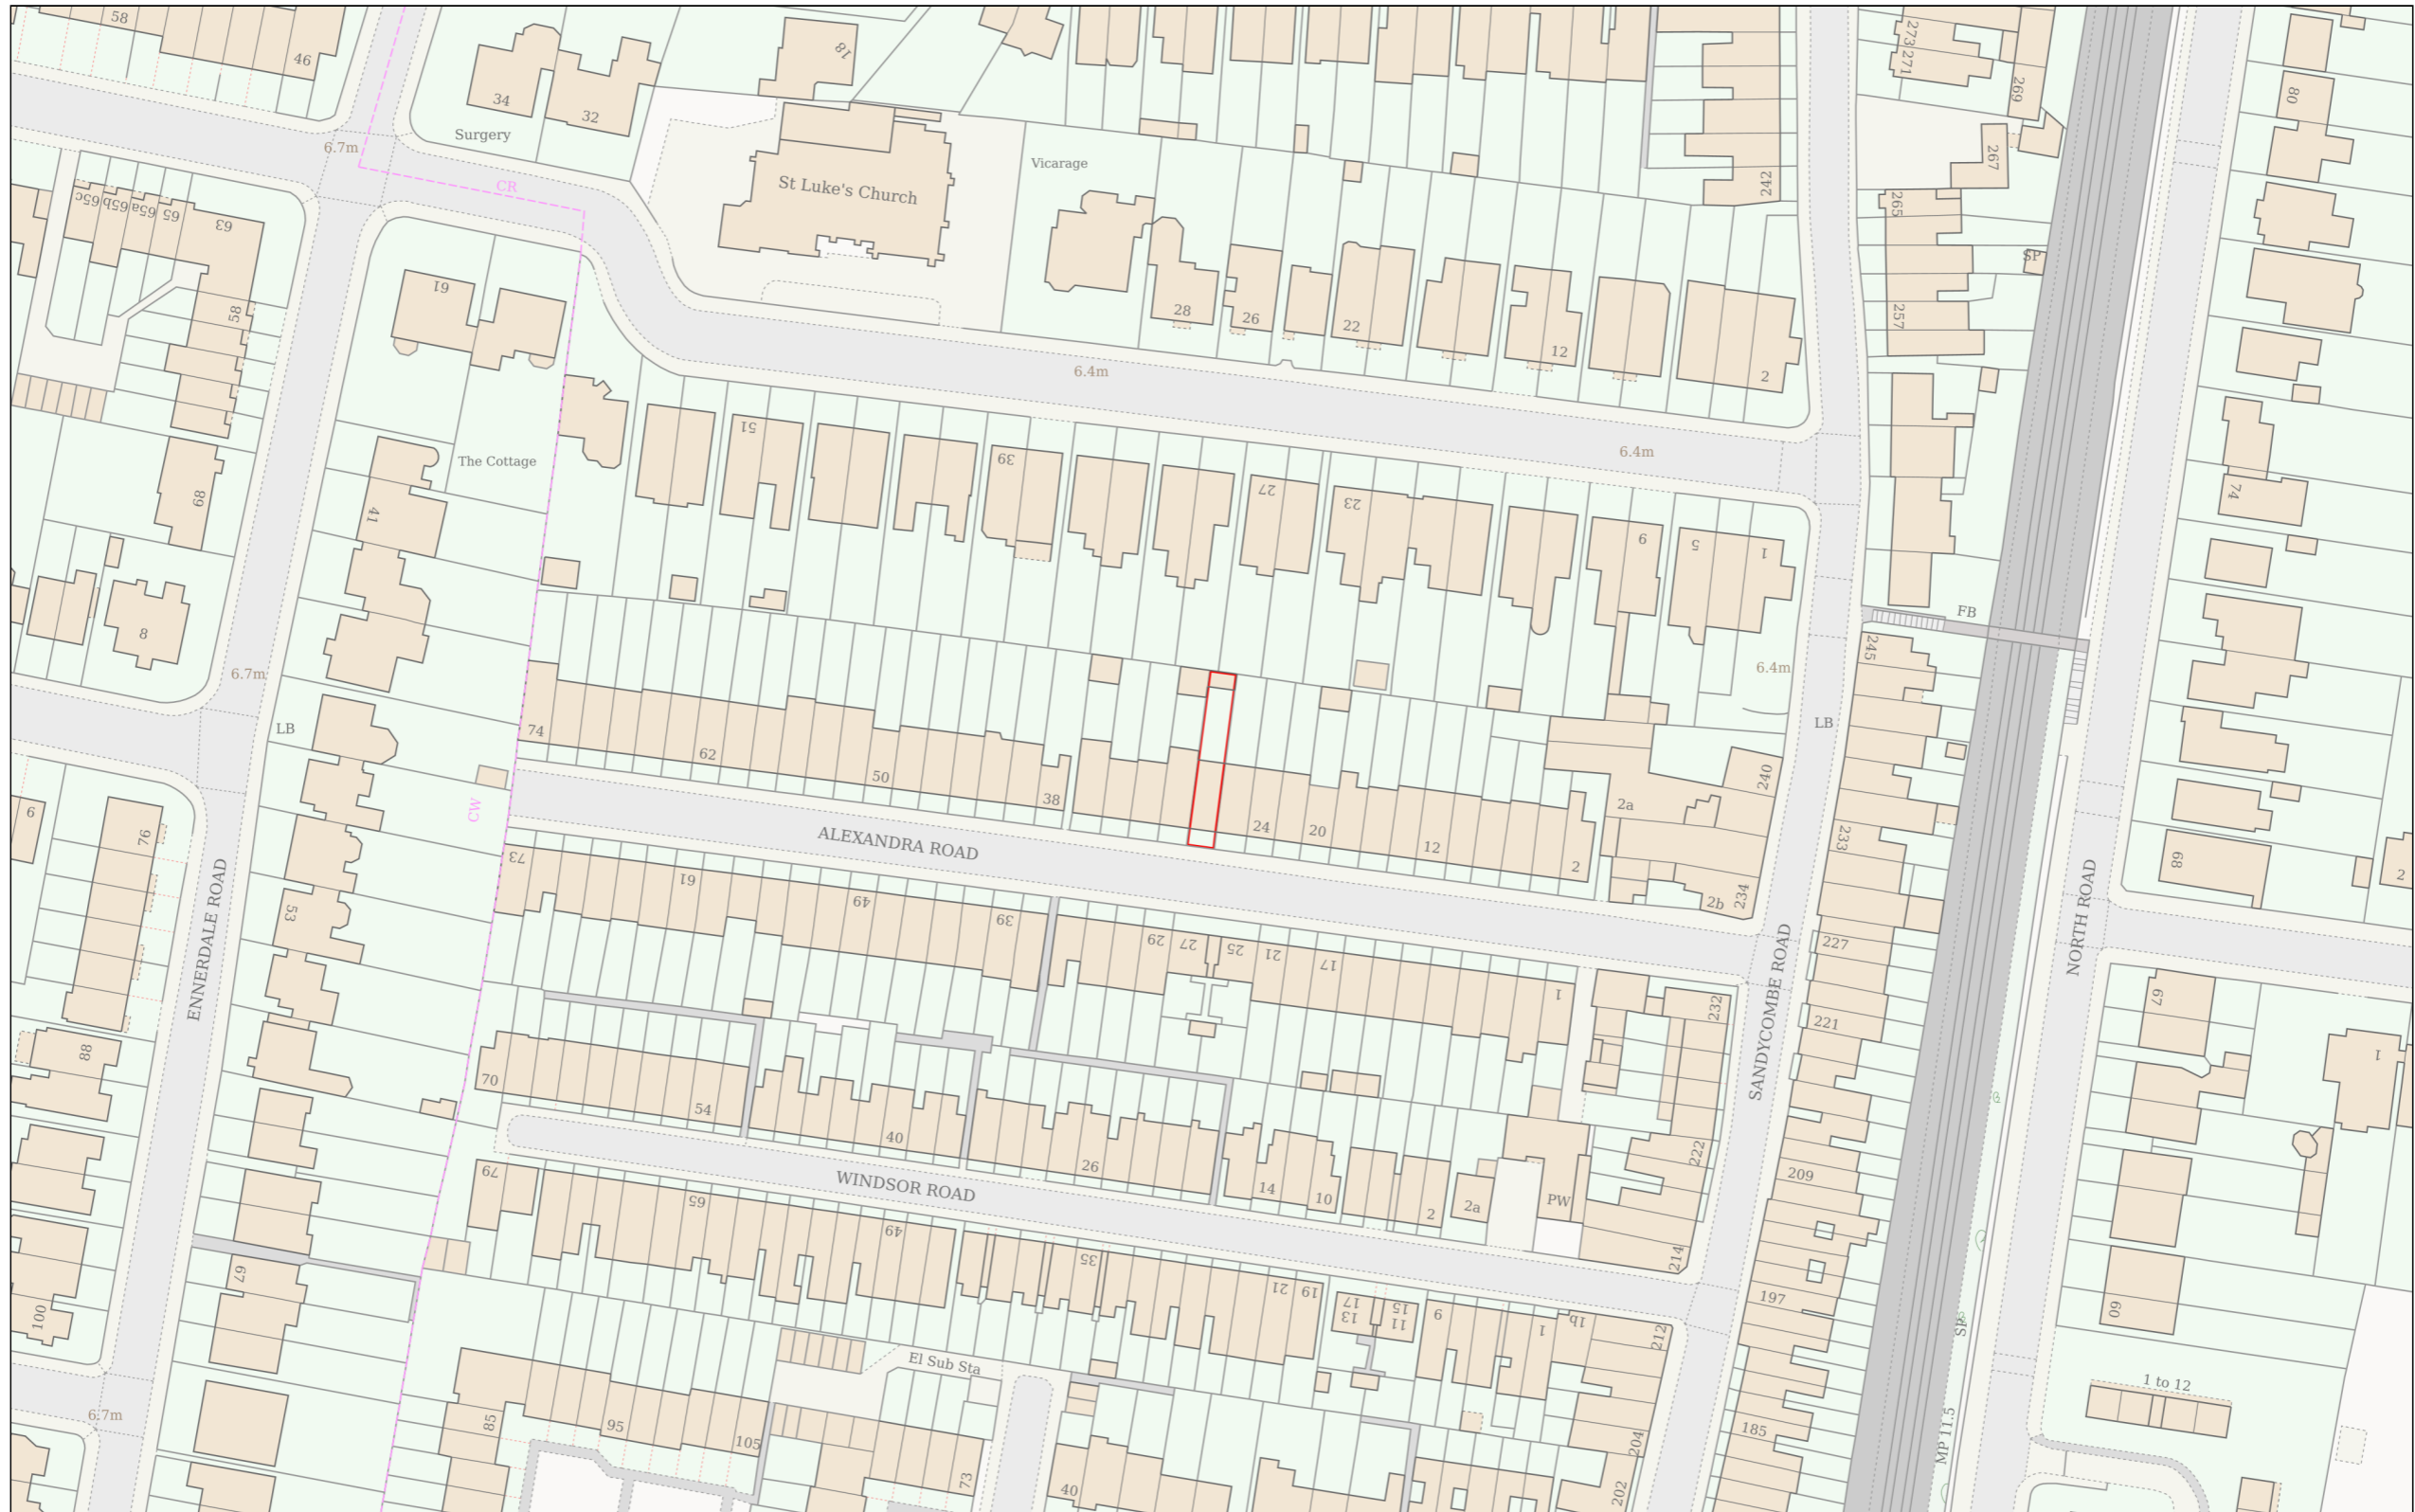

Planning Portal Reference: PP-13656881v1

