





Drawing title: Sections	Revision: ----	Scale 1:100 @ A3	Drawn by: DO
Drawing No: 06	Date: 18/12/2024		Phase: App

Job No: EW202400137	Job address: 28 Alexandra Road TW9 2BS	Client: Mr S. Fell
Council: Richmond	Job type: Ground extension	Consultant: SE

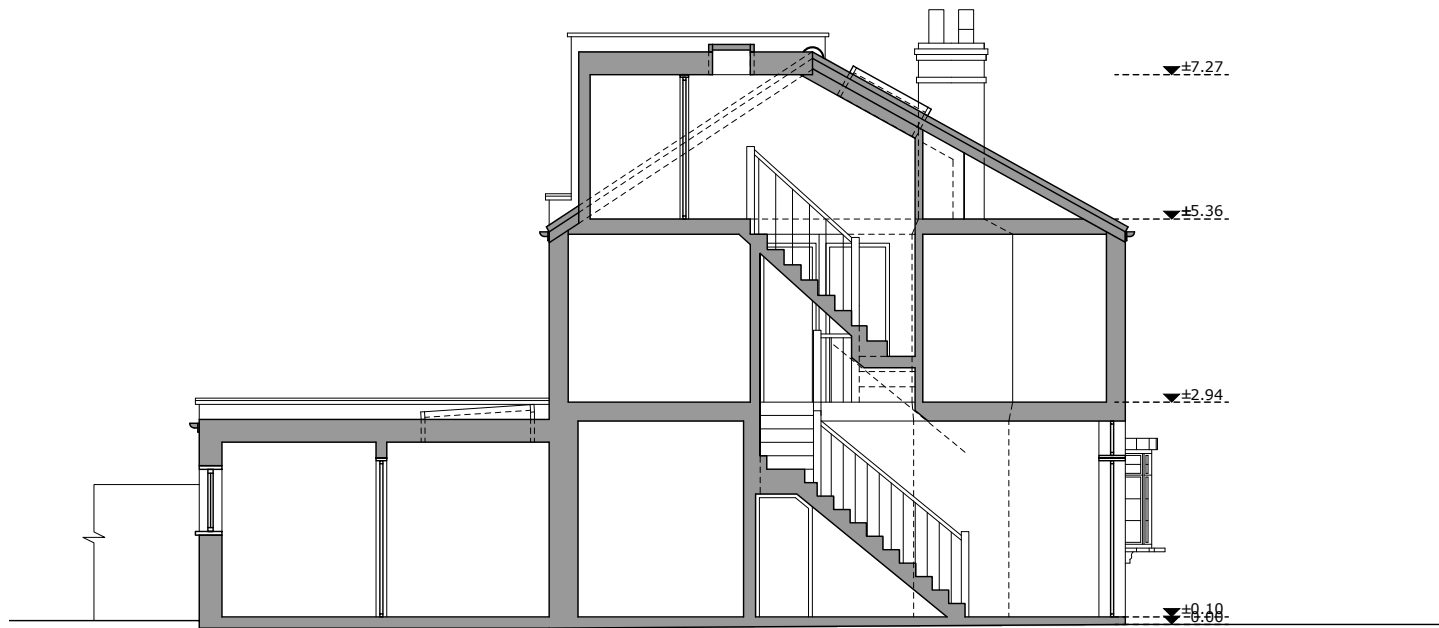

EXISTING
SECTION A-A

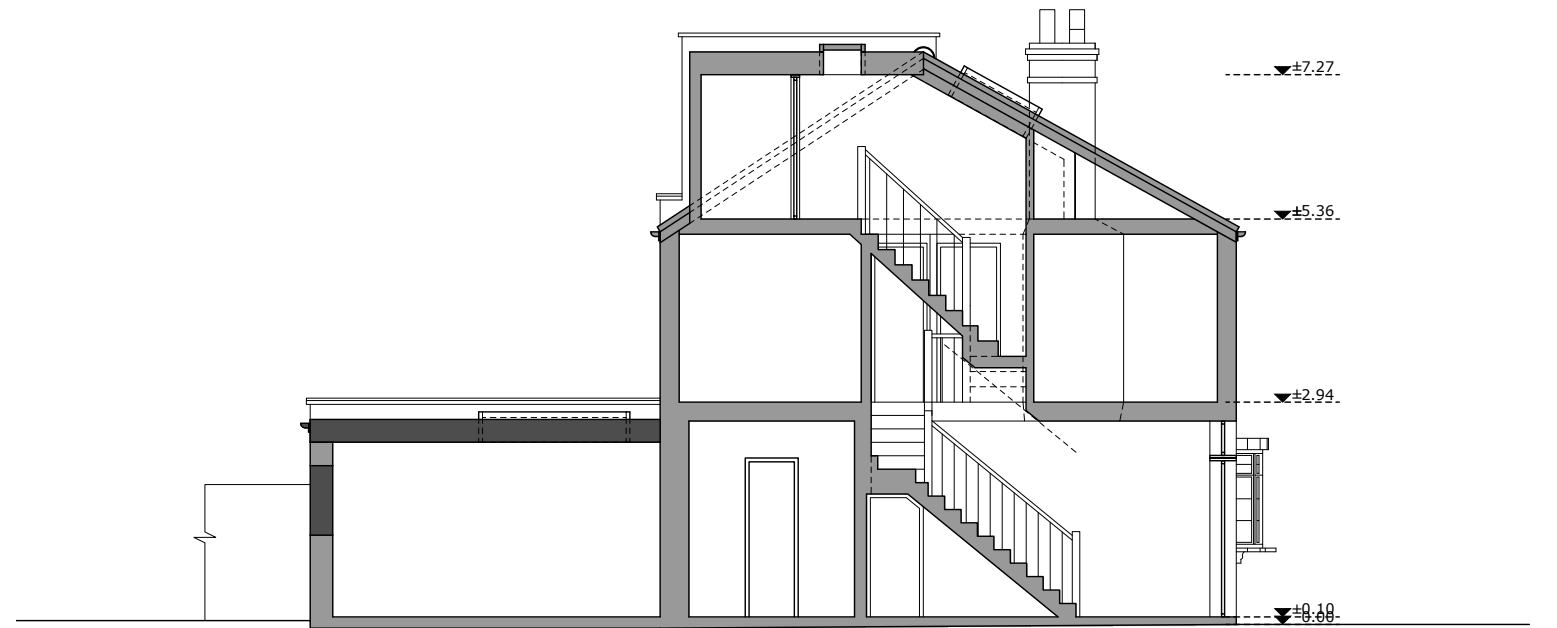

PROPOSED
SECTION A-A