
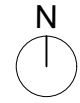


1 **BLOCK PLAN - EXISTING**  
Scale 1:500@ A3

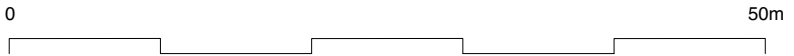

2 **BLOCK PLAN - PROPOSED**  
Scale 1:500@ A3

 APPLICATION BOUNDARY

NOTES:  
DO NOT SCALE FROM THIS DRAWING.  
CONTRACTOR TO VERIFY ALL DIMENSIONS PRIOR TO CONSTRUCTION.  
ANY DISCREPANCIES ARE TO BE REPORTED TO THE ARCHITECT.  
REMOVE THIS DRAWING FROM CIRCULATION WHEN REVISED DRAWING IS ISSUED.

REV	AMENDMENT	DATE
-	-	-

CLIENT SEAN & ZIZZY YOUNG	JOB NO. 447	DRAWING NO. PA2-011		
PROJECT 17 PALMERSTON ROAD RICHMOND, SW14 7QA	SCALE 1:500@A3	DRAWN GK	CHECKED RW	DATE 2024.12.20
TITLE BLOCK PLAN EXISTING AND PROPOSED	STATUS PLANNING			

CLIENT SEAN & ZIZZY YOUNG	JOB NO. 447	DRAWING NO. PA2-011		
PROJECT 17 PALMERSTON ROAD RICHMOND, SW14 7QA	SCALE 1:500@A3	DRAWN GK	CHECKED RW	DATE 2024.12.20
TITLE BLOCK PLAN EXISTING AND PROPOSED	STATUS PLANNING			

**MCDANIEL | WOOLF**  
LARKFIELD STUDIOS 32 LARKFIELD ROAD  
RICHMOND SURREY TW9 2PF  
T. +44(0)20 8332 1981 F. +44(0)20 8332 1251

THE COPYRIGHT OF THIS DRAWING IS OWNED BY MCDANIEL WOOLF AND MAY NOT BE REPRODUCED IN WHOLE OR PART WITHOUT WRITTEN PERMISSION FROM THE COMPANY.