

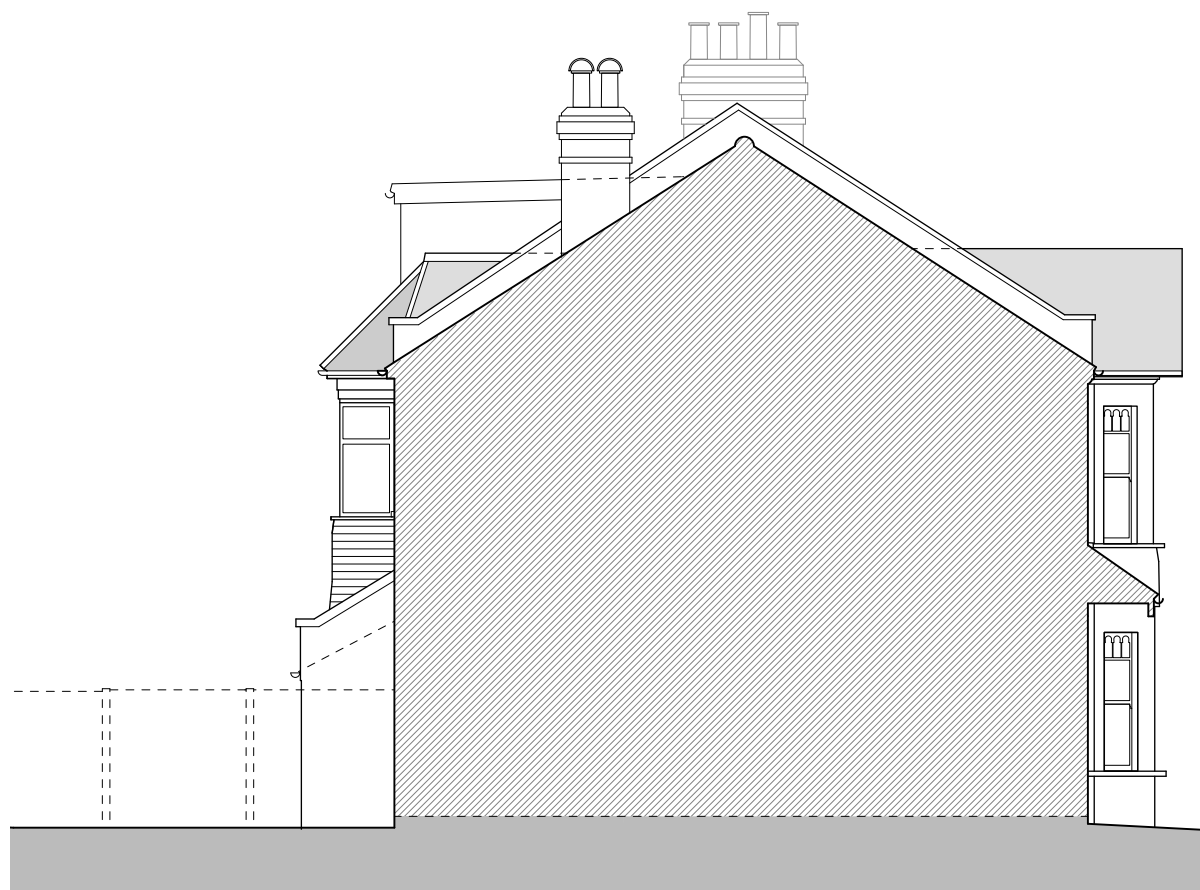
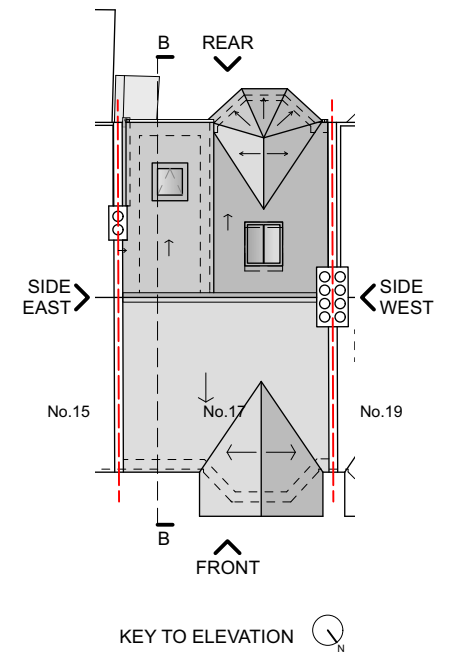


NOTES:

DO NOT SCALE FROM THIS DRAWING.
 CONTRACTOR TO VERIFY ALL DIMENSIONS
 PRIOR TO CONSTRUCTION.
 ANY DISCREPANCIES ARE TO BE REPORTED
 TO THE ARCHITECT.
 REMOVE THIS DRAWING FROM CIRCULATION
 WHEN REVISED DRAWING IS ISSUED.

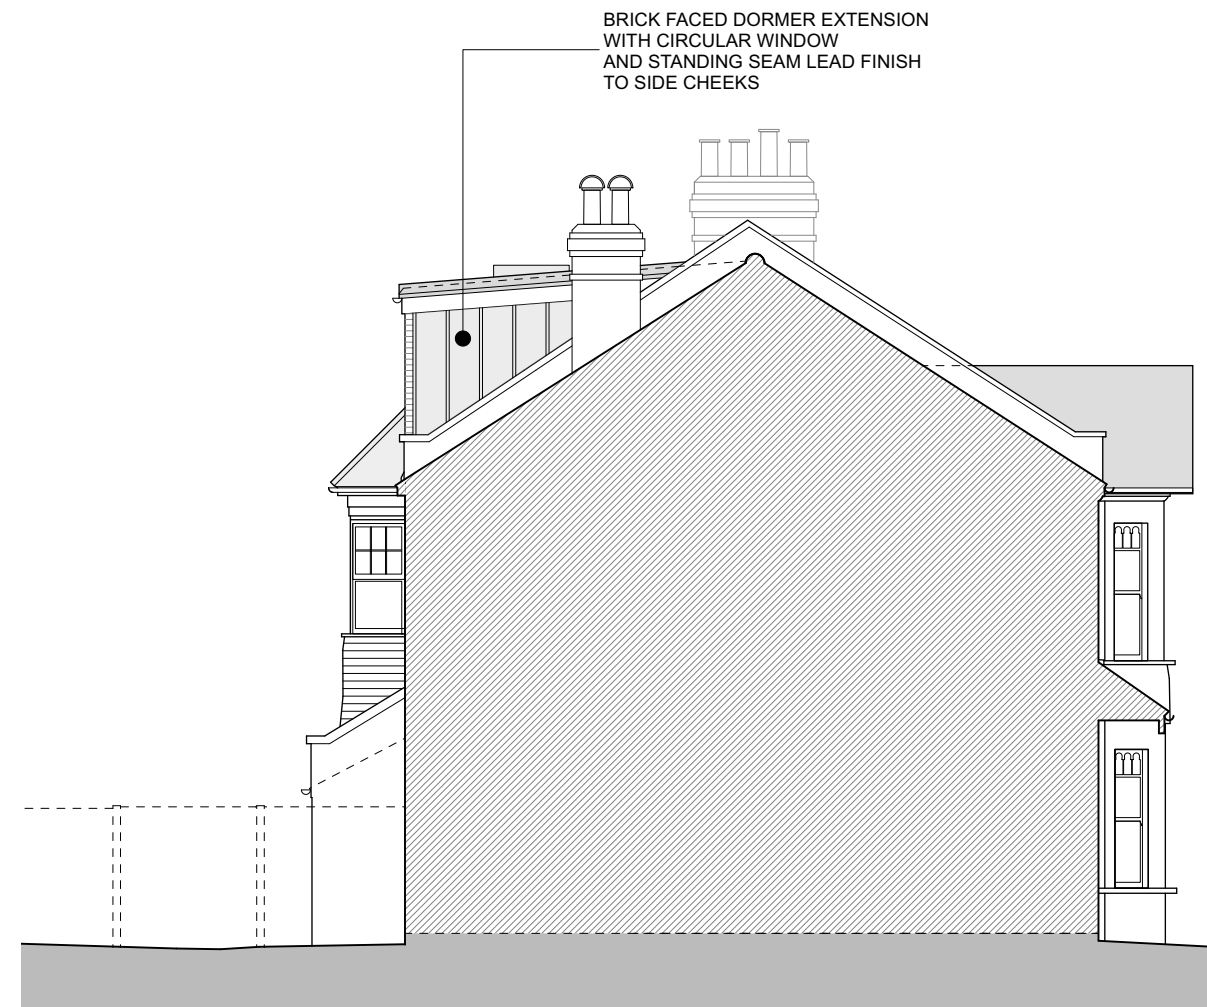

1 SIDE ELEVATION (EAST) - EXISTING
 1:100 @ A3

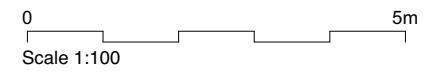

2 SIDE ELEVATION (EAST) - PROPOSED
 1:100 @ A3

REV	AMENDMENT	DATE
-	-	-

CLIENT
 SEAN & ZIZZY YOUNG

PROJECT
 17 PALMERSTON ROAD
 RICHMOND, SW14 7QA

TITLE
 SIDE ELEVATION (EAST)
 EXISTING AND PROPOSED

MCDANIEL | WOOLF
 LARKFIELD STUDIOS 32 LARKFIELD ROAD
 RICHMOND SURREY TW9 2PF
 T. +44(0)20 8332 1981 F. +44(0)20 8332 1251

THE COPYRIGHT OF THIS DRAWING IS OWNED BY MCDANIEL WOOLF
 AND MAY NOT BE REPRODUCED IN WHOLE OR PART WITHOUT
 WRITTEN PERMISSION FROM THE COMPANY.

JOB NO. 447	DRAWING NO. PA2-202		
SCALE 1:100@A3	DRAWN GK	CHECKED RW	DATE 2024.12.20

STATUS
 PLANNING