



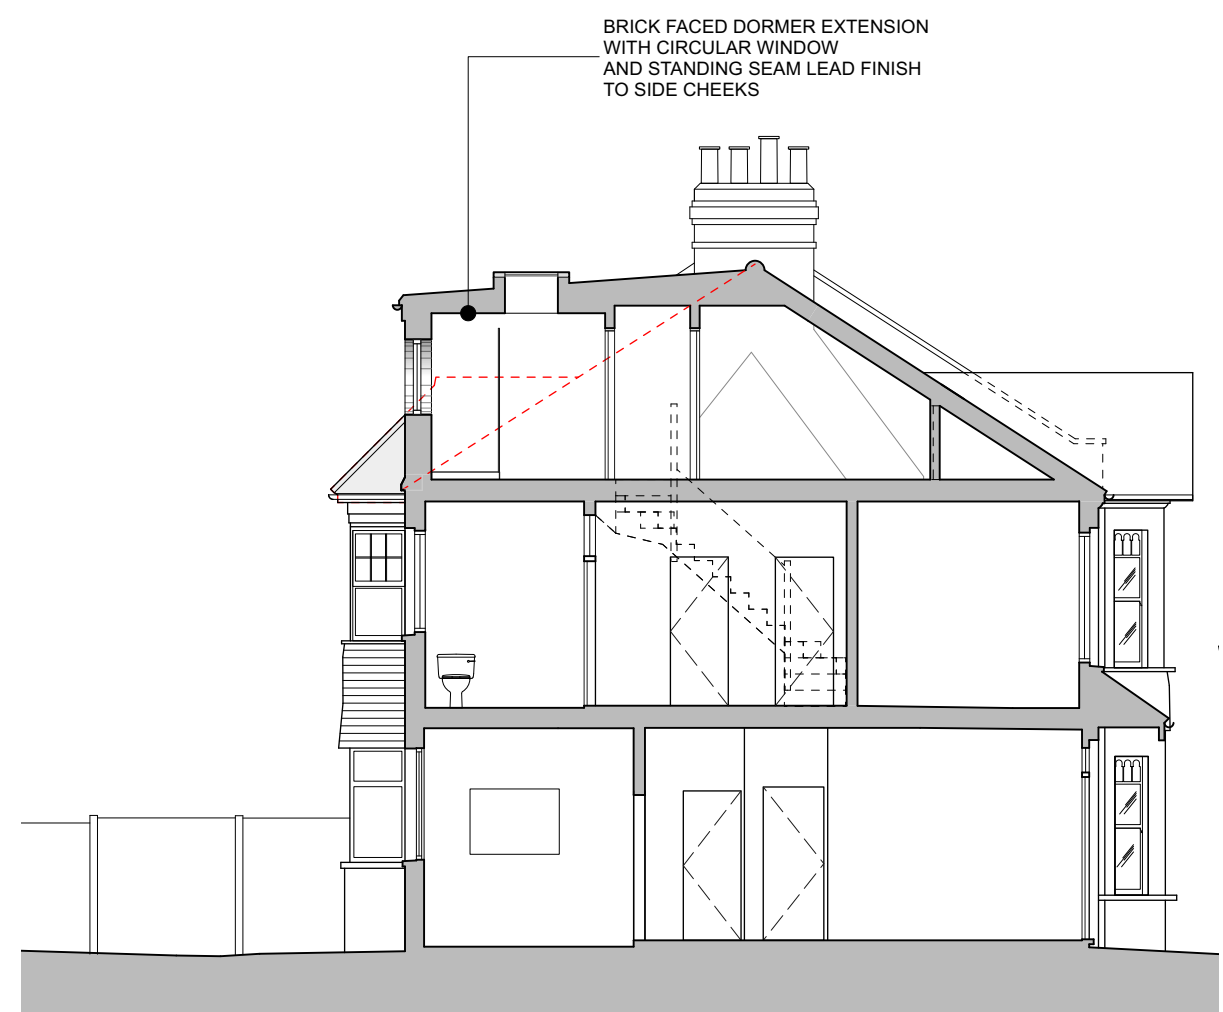


1 SECTION B-B - EXISTING
1:100 @ A3

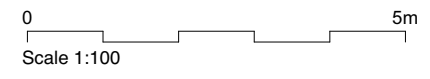

2 SECTION B-B - PROPOSED
1:100 @ A3

NOTES:
DO NOT SCALE FROM THIS DRAWING.
CONTRACTOR TO VERIFY ALL DIMENSIONS
PRIOR TO CONSTRUCTION.
ANY DISCREPANCIES ARE TO BE REPORTED
TO THE ARCHITECT.
REMOVE THIS DRAWING FROM CIRCULATION
WHEN REVISED DRAWING IS ISSUED.

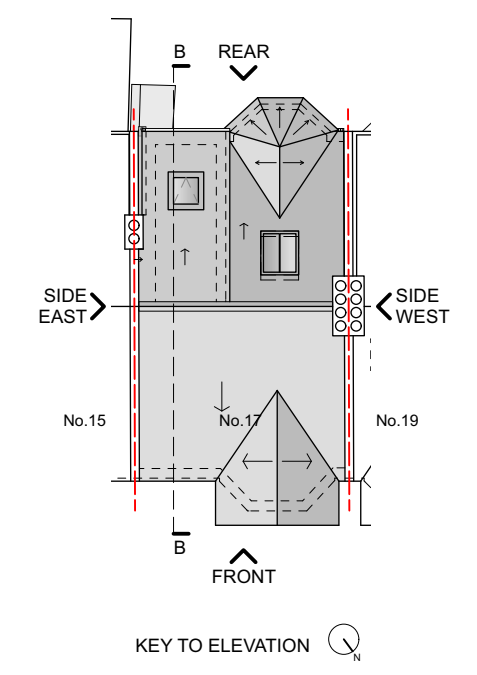

| REV | AMENDMENT | DATE |
|-----|-----------|------|
| | | |

CLIENT
SEAN & ZIZZY YOUNG

PROJECT
17 PALMERSTON ROAD
RICHMOND, SW14 7QA

TITLE
SECTION B-B
EXISTING AND PROPOSED

MCDANIEL | WOOLF

LARKFIELD STUDIOS 32 LARKFIELD ROAD
RICHMOND SURREY TW9 2PF
T. +44(0)20 8332 1981 F. +44(0)20 8332 1251

THE COPYRIGHT OF THIS DRAWING IS OWNED BY MCDANIEL WOOLF
AND MAY NOT BE REPRODUCED IN WHOLE OR PART WITHOUT
WRITTEN PERMISSION FROM THE COMPANY.

| | | | | | |
|----------------|------------------------|-------------------|-------------|---------------|--------------------|
| JOB NO. 447 | DRAWING NO. PA2-300 | SCALE 1:100@A3 | DRAWN GK | CHECKED RW | DATE 2024.12.20 |
|----------------|------------------------|-------------------|-------------|---------------|--------------------|

STATUS
PLANNING