


SITE PLAN 1:1250 @A3



EXISTING BLOCK PLAN

1:200 @A3

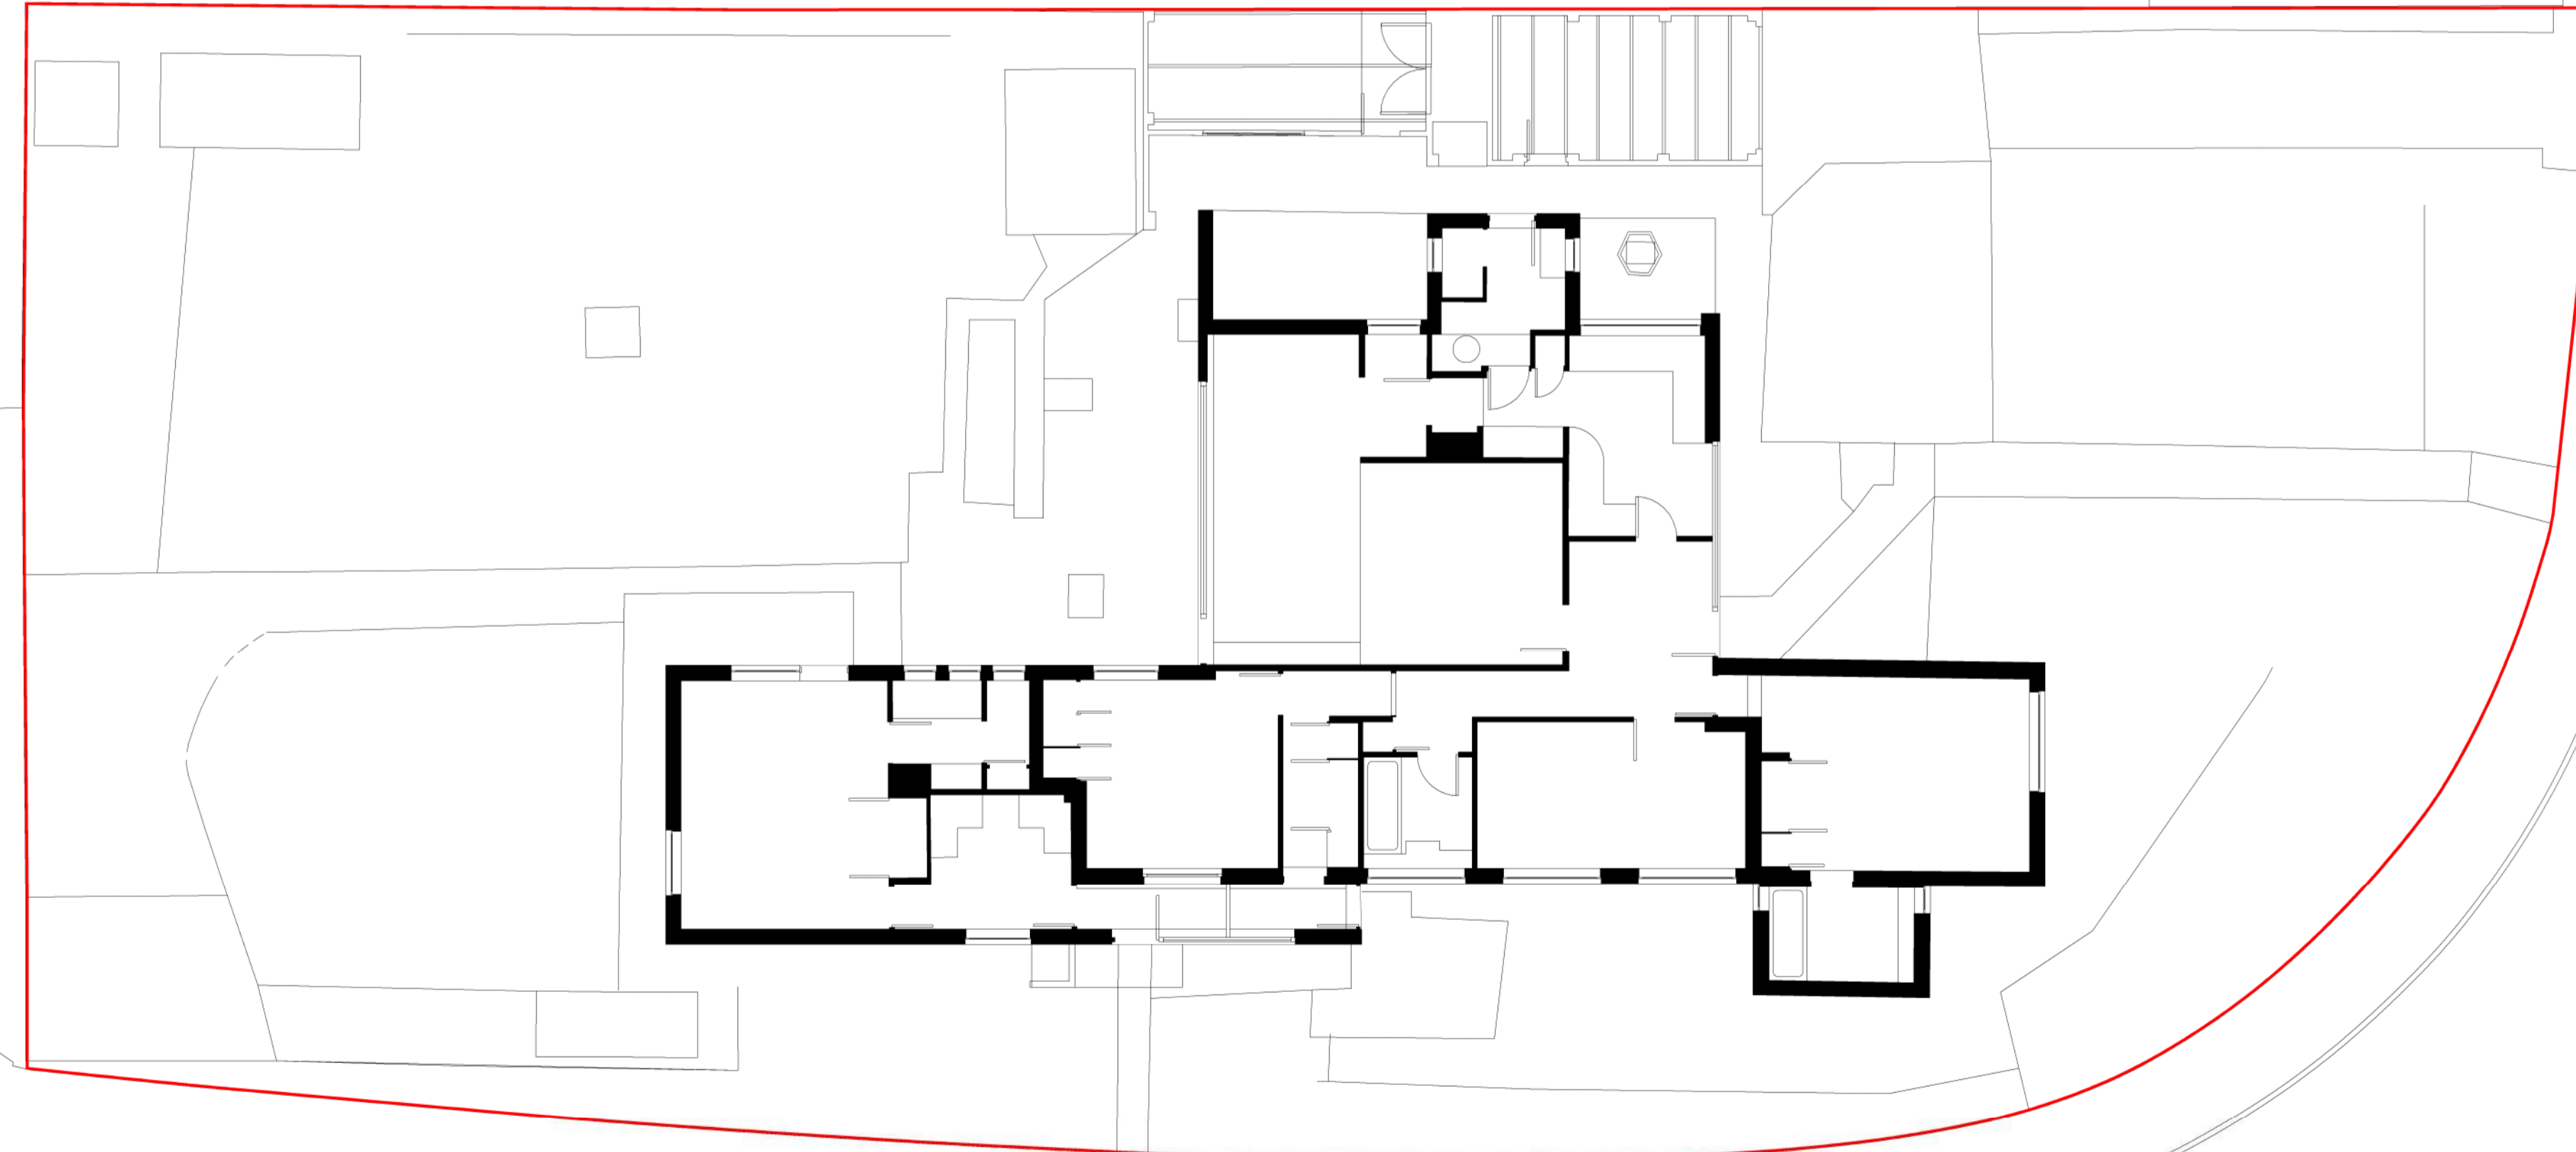