



Any dimensions shown should be checked on site and discrepancies reported to the Architect prior to construction. Designs are not coordinated with engineer projects. Scale at risk.

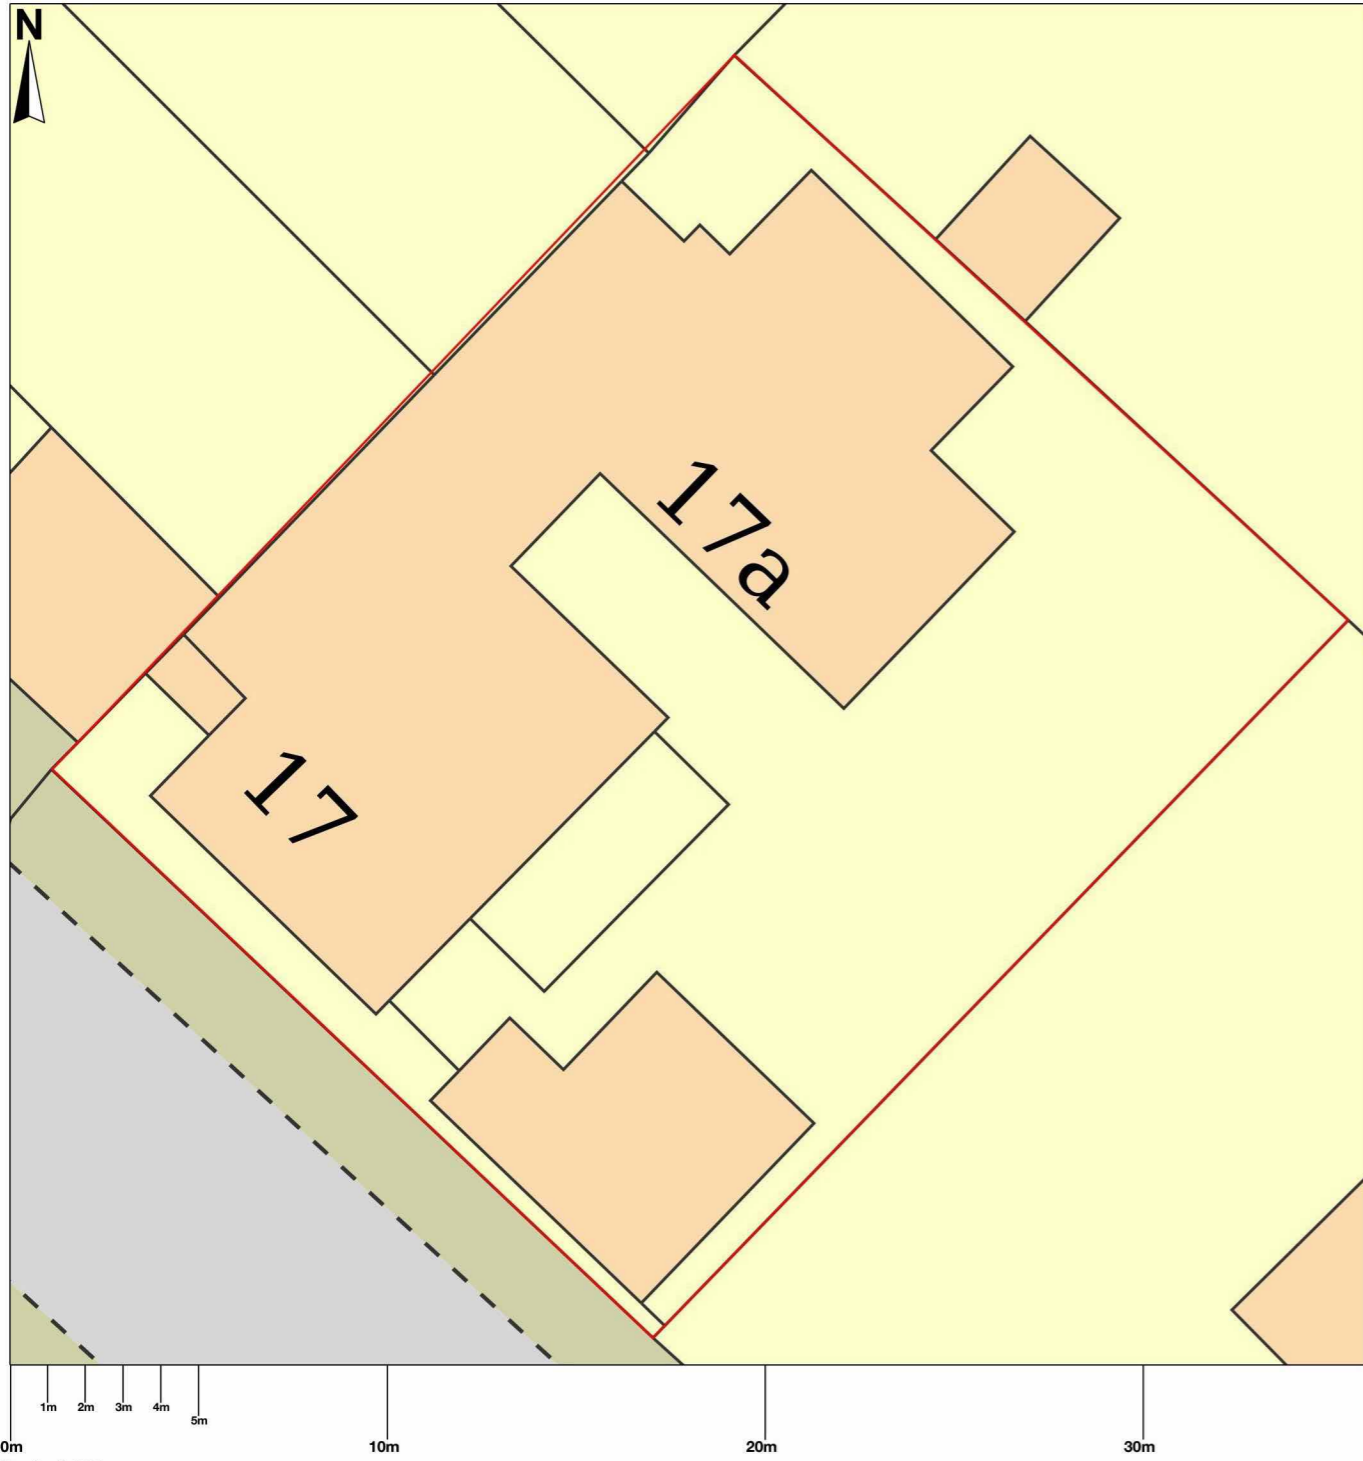

© Crown copyright and database rights 2024 OS 100054135. Map area bounded by: 521913,175881 521949,175917. Produced on 20 December 2024 from the OS National Geographic Database. Supplied by UKPlanningMaps.com. Unique plan reference: b36f/uk/1189278/1597965



view from current first floor towards no.23+24 Beverley Road

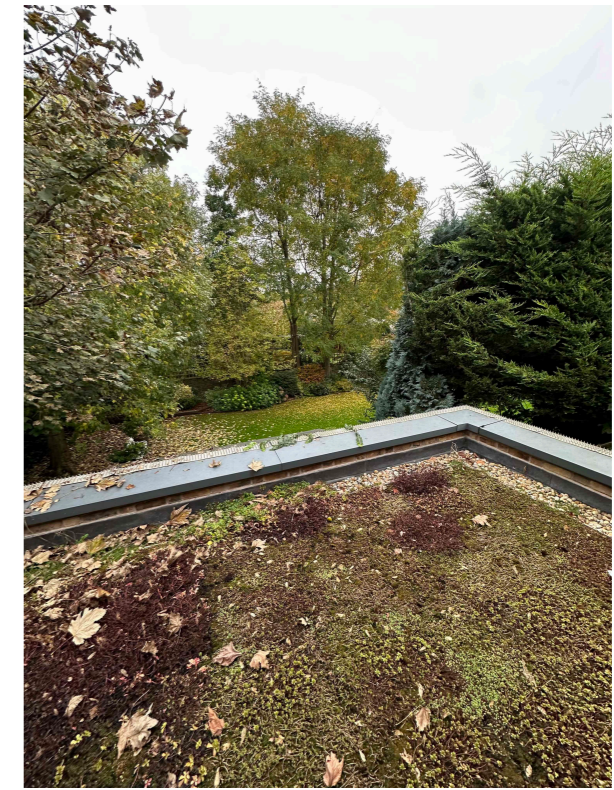

view from current first floor towards no.6 Scarth Road



garden - looking towards location of new extensions

