


Any dimensions shown should be checked on site and discrepancies reported to the Architect prior to construction. Designs are not coordinated with engineer projects. Scale at risk.

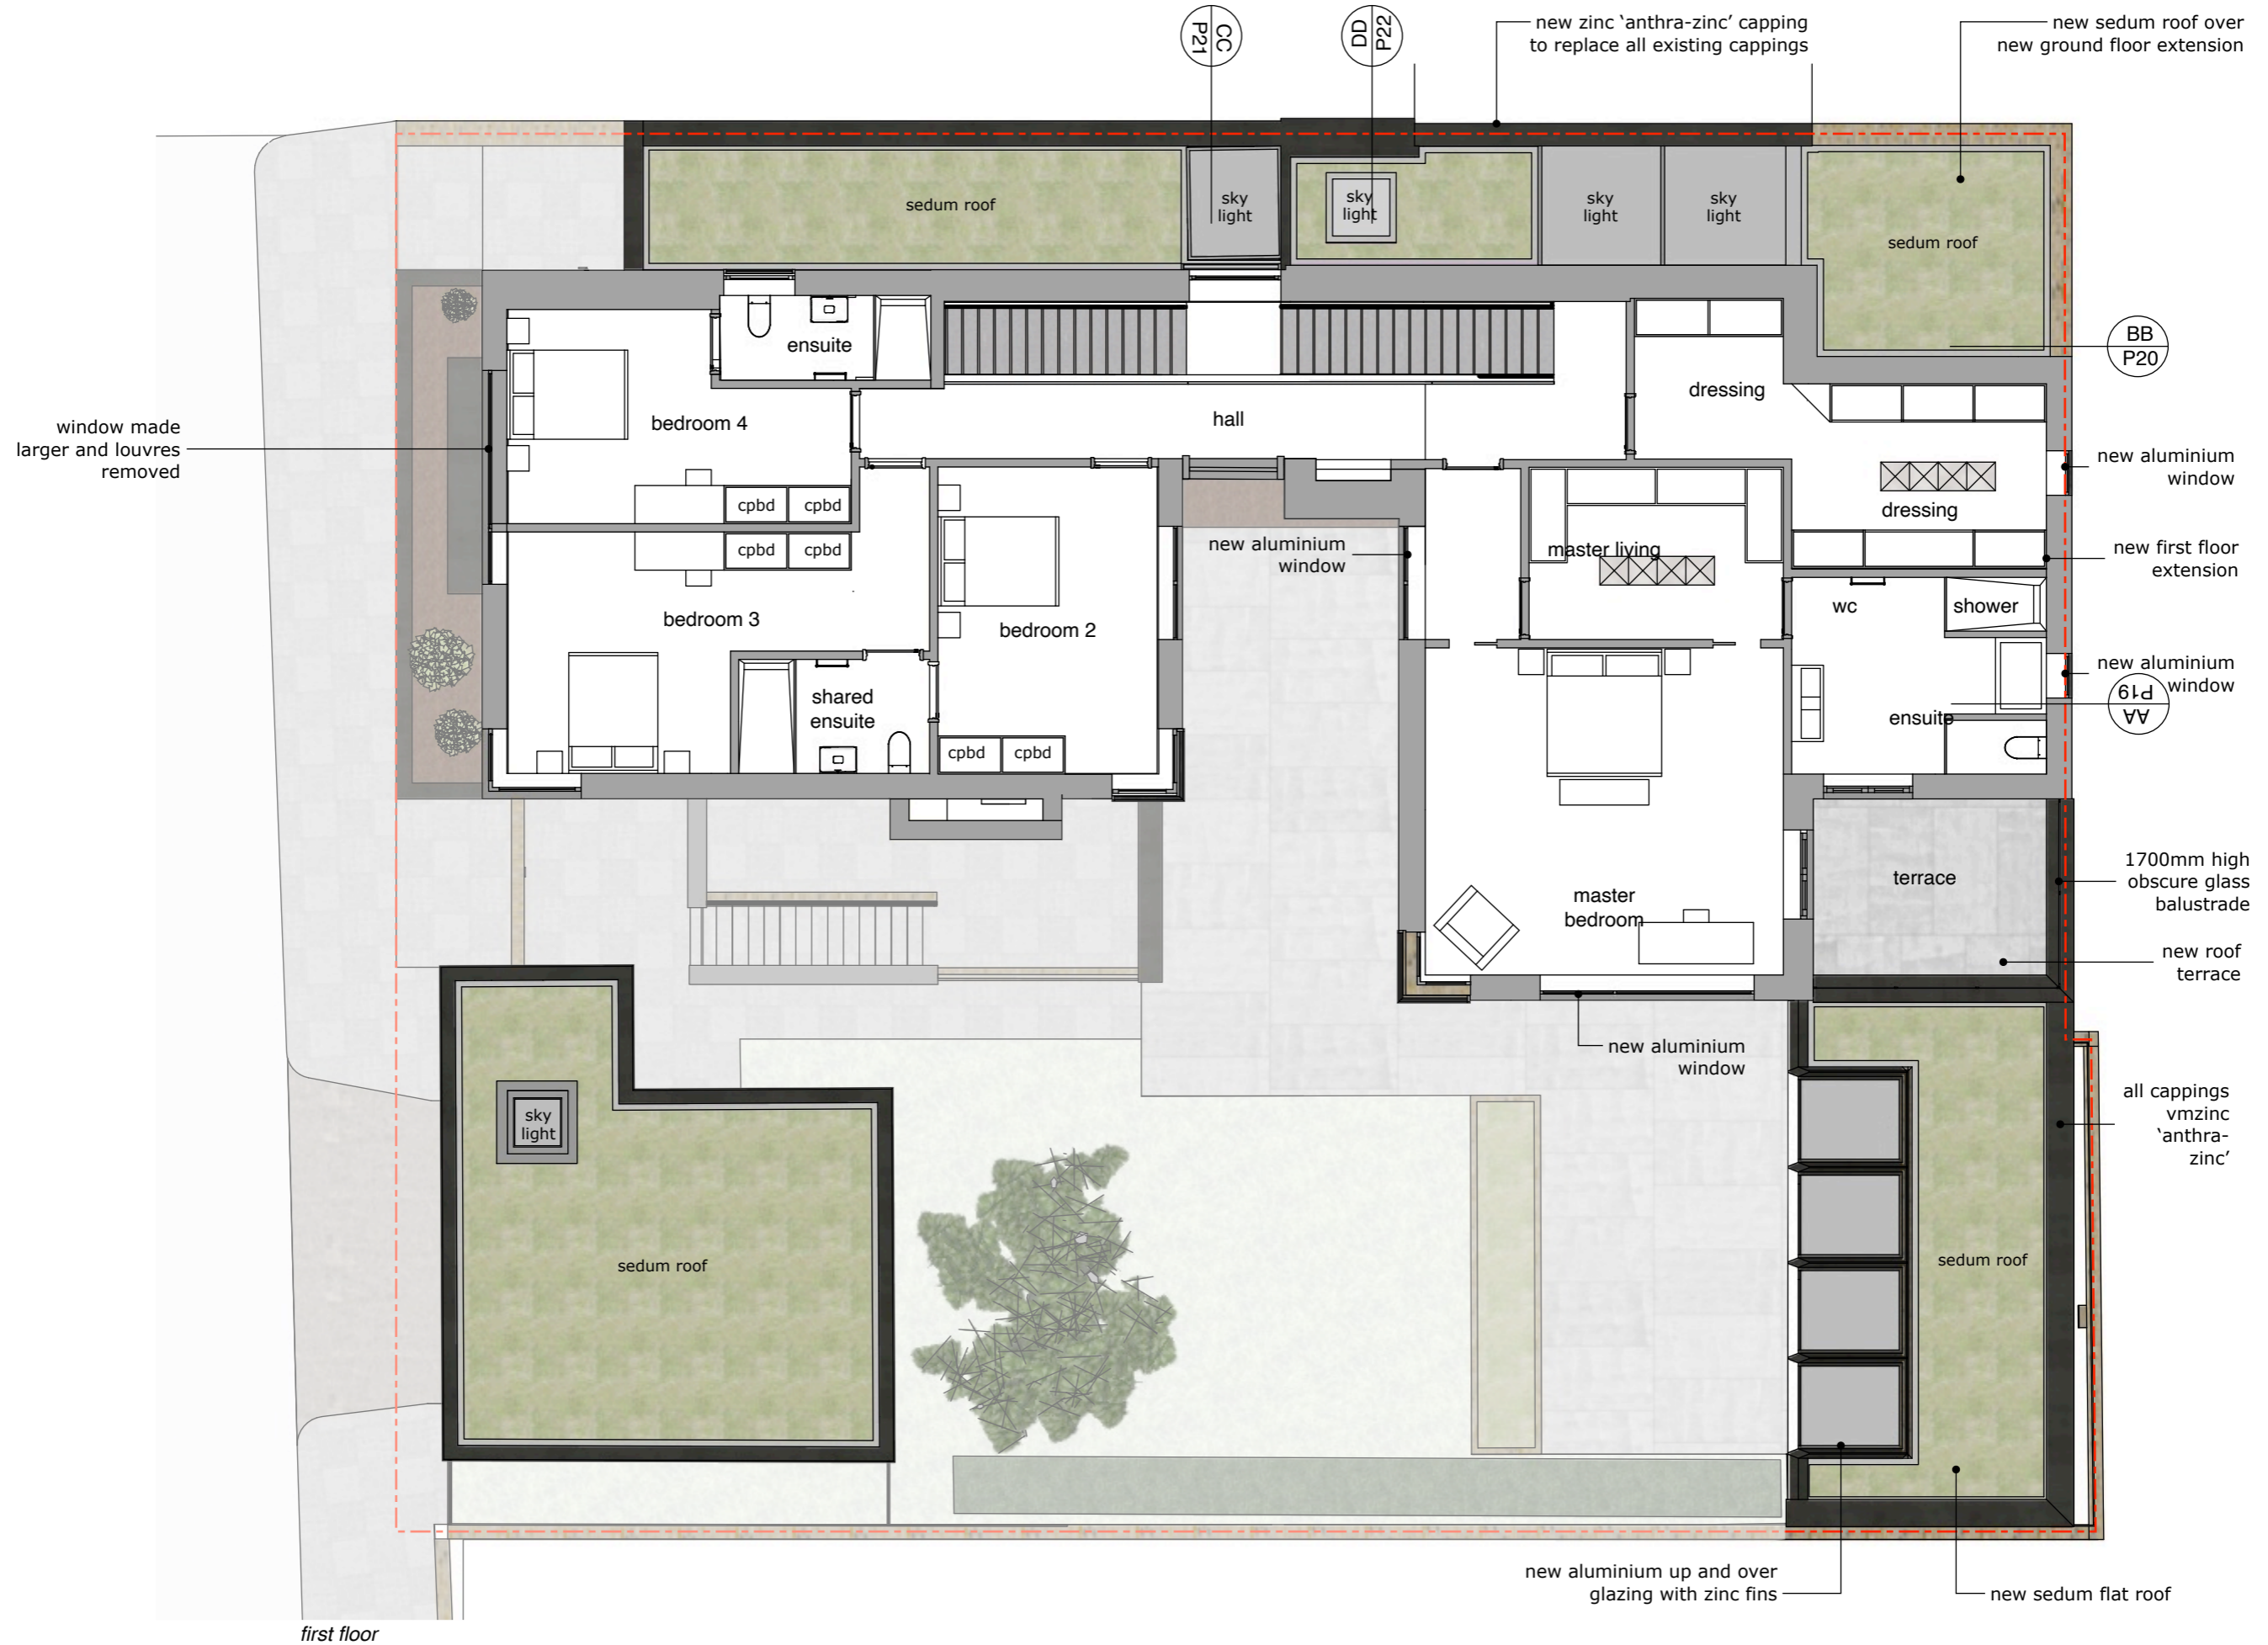

M + P



Malone + Pike
Architects
info@malonepike.com
02037 405 780
© M+P Architects 2024

CLIENT
Emma Lee
17 Beverley Gardens
London
SW13 0LZ

ISSUE
23.12.24
RE-ISSUE
Planning Issue
Rev A

PROJECT NO.
840
PROJECT
17 Beverley
Gardens

DRAWN BY
CAP
DESCRIPTION
Proposed Plans
First

P
17