


GENERAL NOTES: Do not scale from this drawing.  
 Dimensions must be checked on site.  
 This drawing is copyright of Grainne O'Keeffe Architects.  
 This drawing cannot be copied or used in any way without the  
 express permission of Grainne O'Keeffe Architects.  
 Neighbouring properties not surveyed unless stated

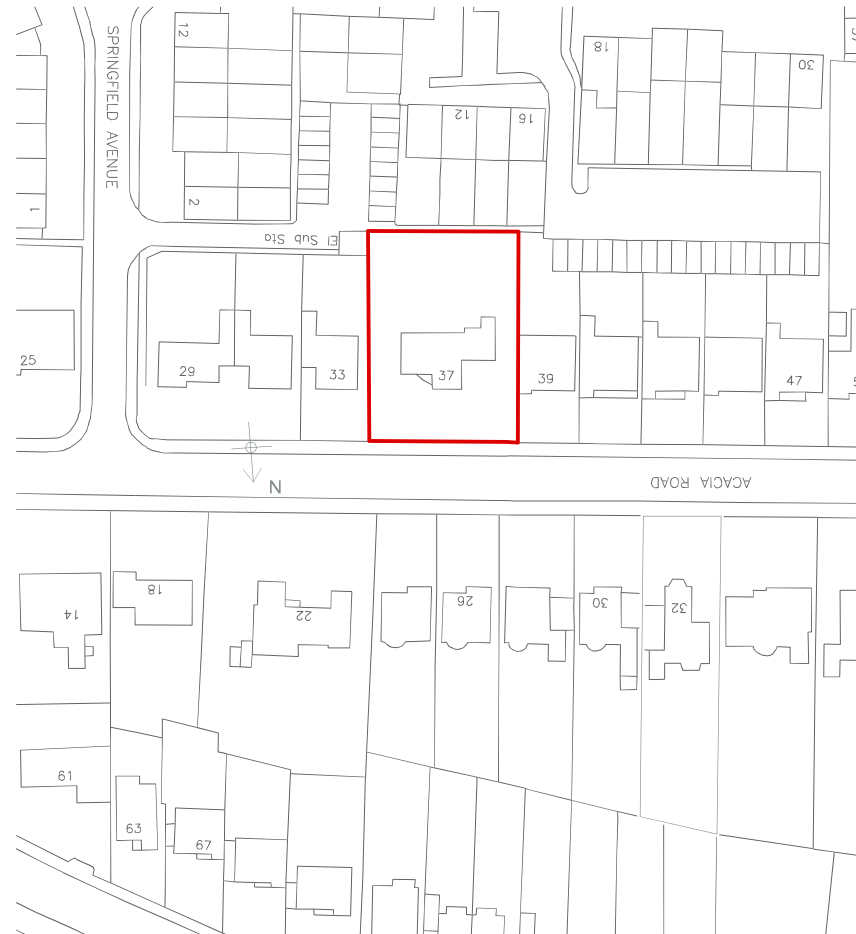

1 OS  
 Scale: 1:1250



**GRÁINNE O'KEEFFE ARCHITECTS LIMITED**

Atrium, 36 Broad Lane, Hampton, TW12 3AZ  
 020 8941 1061 07976 389970  
 grainnearch@btopenworld.com  
[www.gokarchitects.co.uk](http://www.gokarchitects.co.uk)

Job Name  
**37 Acacia Road**

Drawing Name  
**OS**

Job No  
**2024 - 10**

Dwg No Scale  
**00 1:1250**

Revisions

Rev No

Last Edited:  
**14/10/24**  
**11:21:18**