

Ecology Notes:

To be read in conjunction with Crosslands Ecological Enhancement Report.
Areas/ zones shown are indicative only.

Plant species to be included in the areas of deeper, mounded substrate and undulations:

Herbs


| | |
|-------------------------|---------------------------|
| Ajuga reptans | Bugle |
| Anthrillus vulneraria | Kidney vetch |
| Centaurea nigra | Common knapweed |
| Galium verum | Lady's bedstraw |
| Lamium album | White dead-nettle |
| Linaria vulgaris | Toadflax |
| Lotus corniculatus | Bird's foot trefoil |
| Myosotis spp. | Forget me not sp. |
| Oenothera spp. | Evening primrose |
| Saxifraga oppositifolia | Saxifrage |
| Scabiosa columbaria | Small scabious |
| Silene dioica | White campion |
| Silene noctiflora | Night flowering catch-fly |
| Silene vulgaris | Bladder campion |
| Thymus serpyllum | Creeping thyme |

Grasses

| | |
|-----------------------|--------------------|
| Anthoxanthum odoratum | Sweet vernal-grass |
| Cynosurus cristatus | Crested dogtail |


Plant species to be provided as part of the sedum blanket:

| | |
|-------------------|--------------------|
| Sedum acre | Biting stonecrop |
| Sedum album | White stonecrop |
| Sedum anglicum | English stonecrop |
| Sedum fosterianum | |
| Sedum rupestre | Reflexed stonecrop |
| Sedum spectabile | Ice plant |

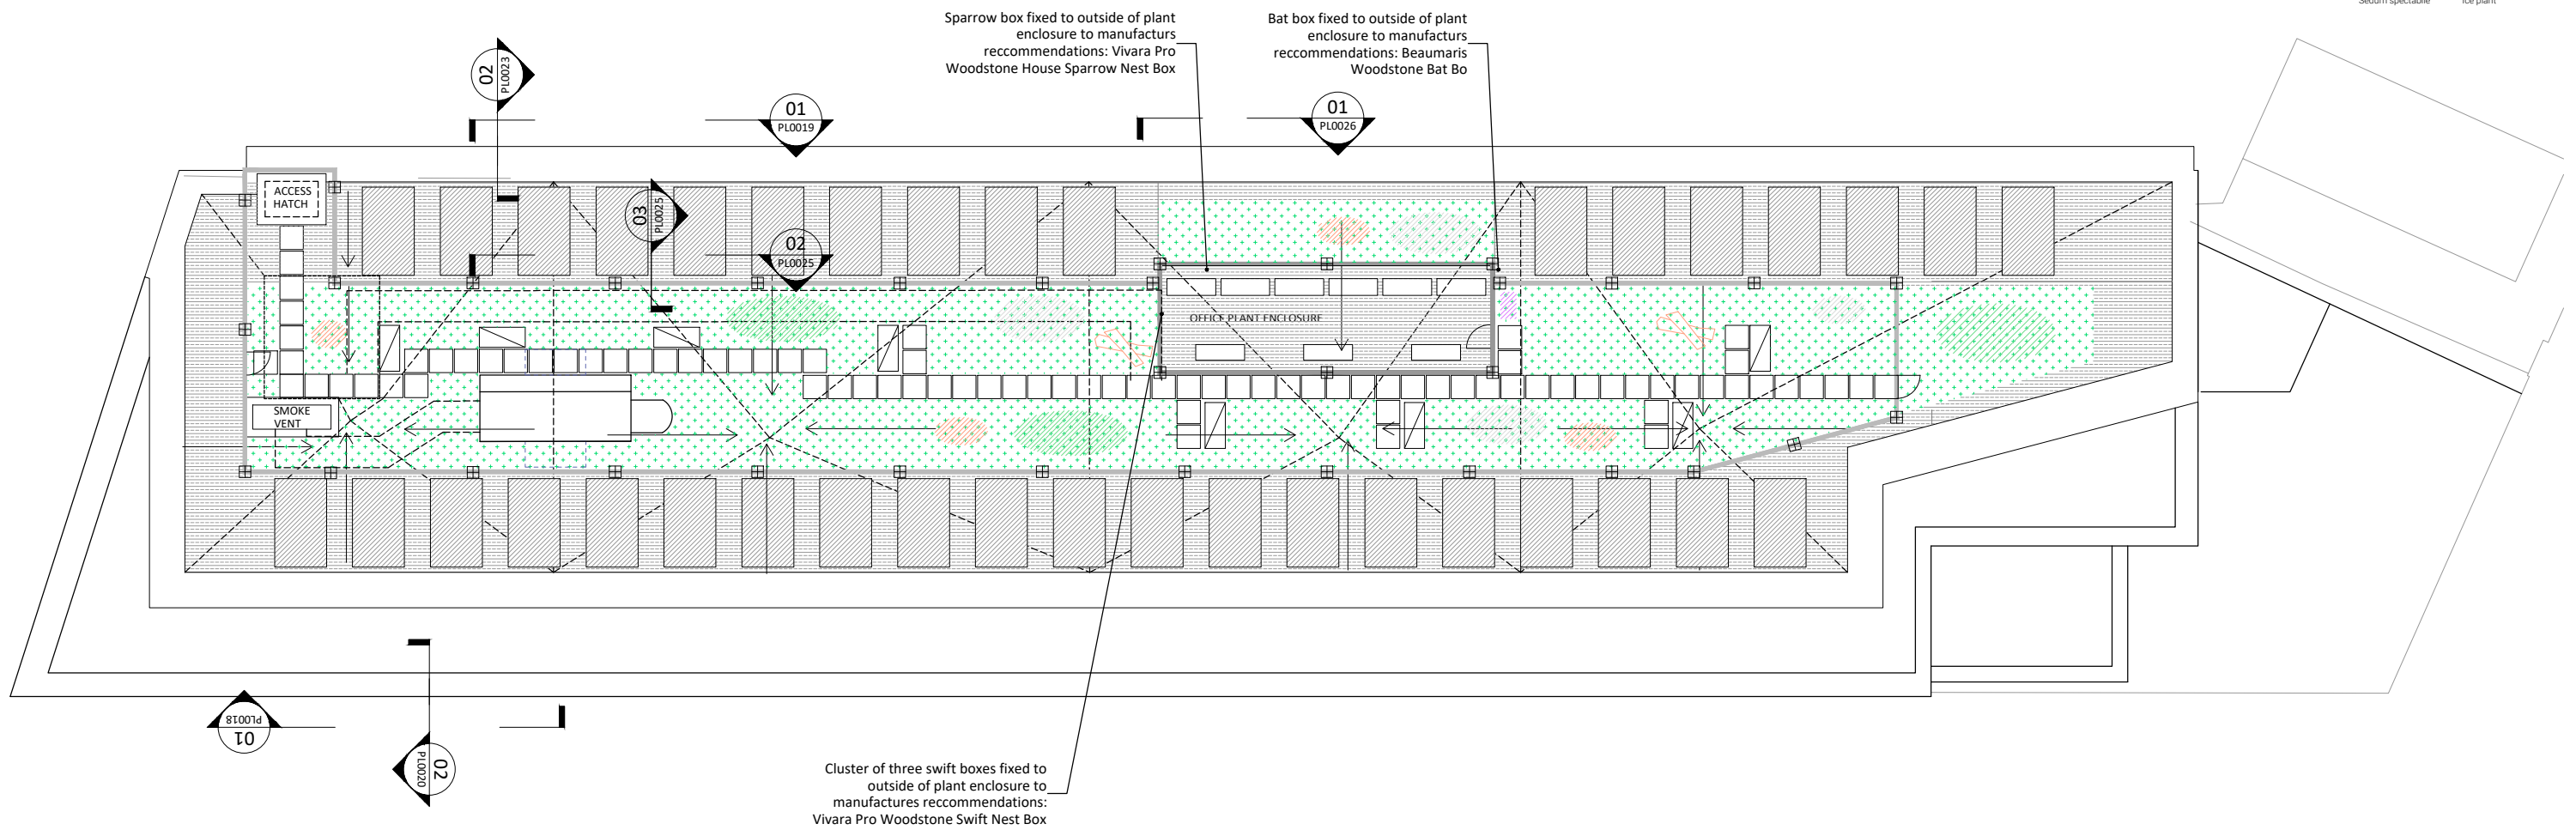

Client:
Baden Prop

Kew Road
Richmond Upon Thames
London
TW9 2DE

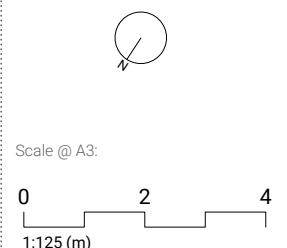

General Notes:
No implied licence exists. This drawing should not be used to calculate areas for the purposes of valuation. All dimensions to be checked on site by the contractor and such dimensions to be their responsibility.

All work must comply with relevant British Standards, Building Regulations, Health and Safety, and Fire requirements. This is the responsibility of the contractor, along with all statutory approvals.

No survey data has been provided. Contractor to check all existing dimensions, including areas and location of structure and services prior to any works being carried out. Drawing errors and omissions to be reported to the architect. Contractor to notify architect should any amendments be required to drawings.

- Key:**
- PV Panel (indicative location)
 - Louvre plant enclosure
 - 900mm high balustrade
 - Flat air source heat pump
 - Paving walkway
 - Fixing into roof structure

- Ecology Key:**
- Green roof
 - Exposed single ply roof
 - Area of deeper, mounded substrate and undulations
 - Area of bare substrate
 - Areas of boulders/ rocks/ stones piles
 - Insect hotel
 - Log piles

| Rev | Date | Notes |
|-----|------------|-------------|
| P00 | 25/11/2024 | First Issue |

| | |
|-------------|--|
| Project: | Westminster House |
| Drawing: | GA Plan - Level 06 Roof & Ecology |
| Drawing No: | PL0007 |
| Status: | PLANNING |
| Revision: | P00 |
| Date: | 25/11/2024 |

ARCHITECTS IN PRACTICE