
 
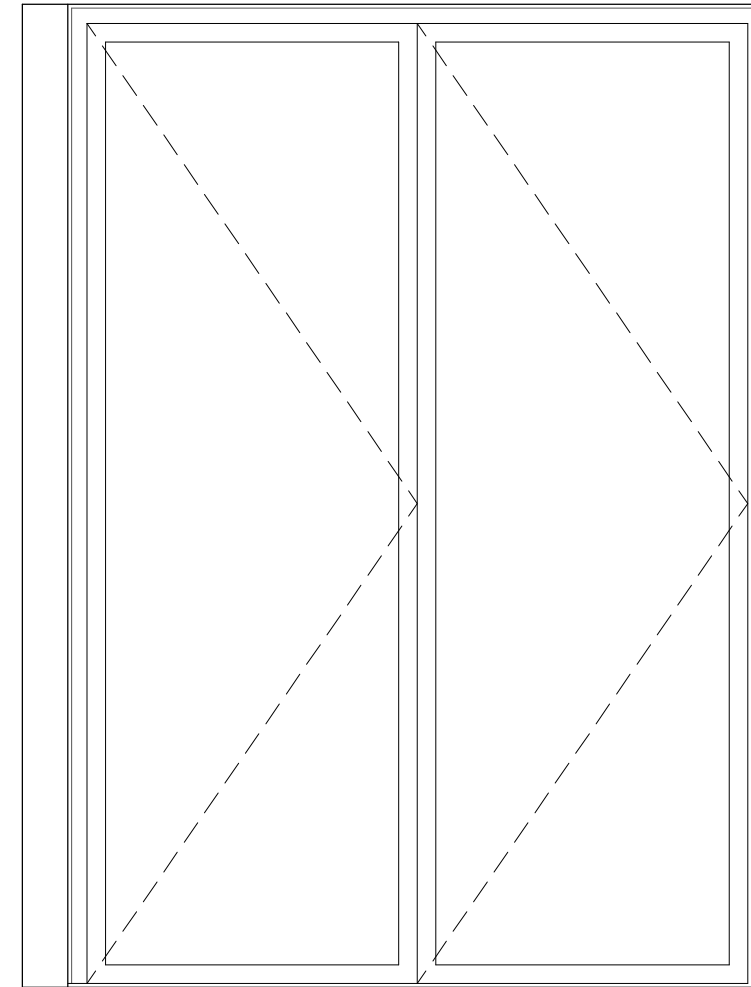
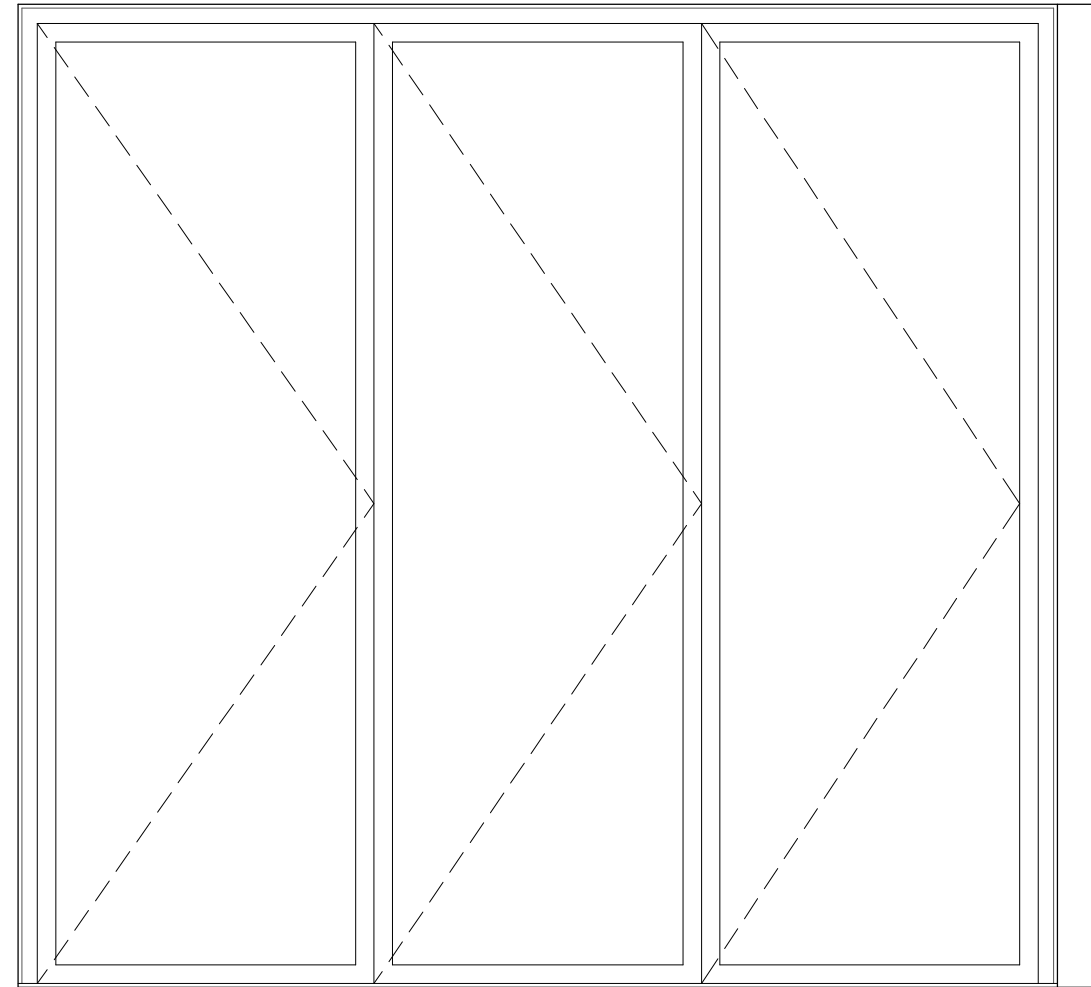


REAR AND SIDE ELEVATIONS DOORS AND WINDOW

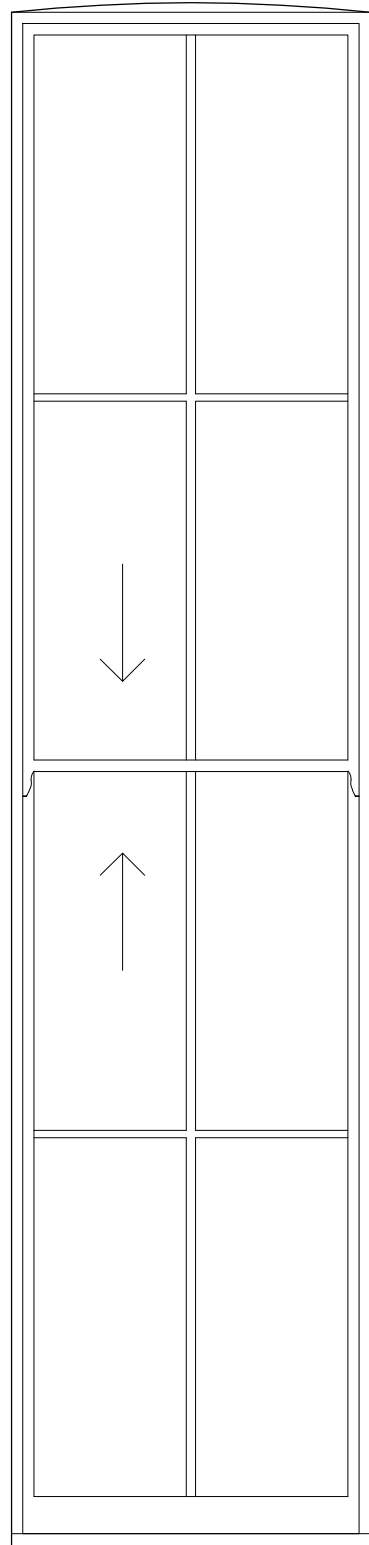

**LOWER GROUND FLOOR
KITCHEN & DINING**
NEW - 1No
TYPE - BI-FOLD DOORS
FRAME - DARK GREY ALUMINIUM OR STEEL
GLAZING - DOUBLE GLAZED
TRICKLE VENT - CONCEALED

**LOWER GROUND FLOOR
KITCHEN & DINING**
NEW - 1No
TYPE - BI-FOLD DOORS
FRAME - DARK GREY ALUMINIUM OR STEEL
GLAZING - DOUBLE GLAZED
TRICKLE VENT - CONCEALED

**LOWER GROUND FLOOR
KITCHEN & DINING**
NEW - 1No
TYPE - FIXED GLAZING
FRAME - DARK GREY ALUMINIUM OR STEEL
GLAZING - DOUBLE GLAZED

← **LOWER AND UPPER GROUND FLOOR
KITCHEN & DINING / STUDY**
NEW - 1No
TYPE - SLIDING SASH WINDOW
FRAME - DARK GREY ALUMINIUM OR STEEL
GLAZING - DOUBLE GLAZED
TRICKLE VENT - CONCEALED

REV DATE DESCRIPTION



PROJECT
PROPOSED CONVERSION FROM FLATS TO SINGLE HOUSE,
SINGLE STOREY REAR EXTENSION, WINDOW REPLACEMENT
AND SUNDRY ALTERATIONS
319 & 319A RICHMOND ROAD
TW1 2PB TWICKENHAM
DRAWING TITLE
PROPOSED WINDOW AND DOOR
ELEVATIONS
SHEET 03

DRAWING No (PL)10 SCALE 1:20@A3 DATE NOV'24

NOTES

THIS DRAWING IS THE COPYRIGHT OF THE ARCHITECT

