


SITE PLAN 1.200(@A1) (proposed indicated)

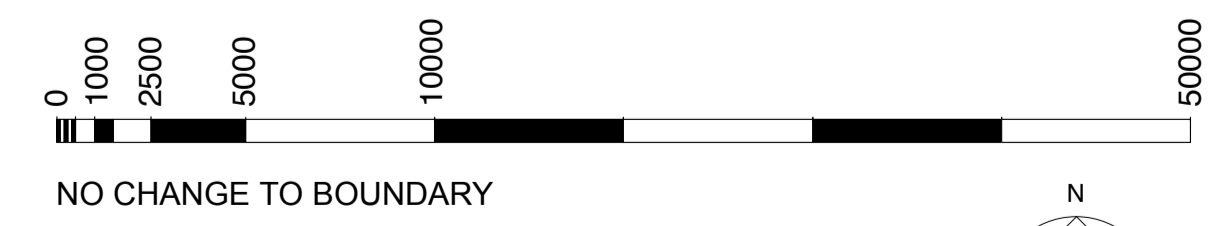

**general notes**

All dimensions to be verified on site.  
 To be read in conjunction with all relevant documents.  
 In the event of discrepancy notify the Architect immediately.  
 This document is copyright of Lorna Mishan.  
 All drawings subject to planning approval.  
 Do not scale from drawings.

SK Indicative information only PP pre-planning  
 P Planning level BC Building control level Information  
 C Construction E Existing Condition




SEMI-DETACHED FRONT ELEVATION. ROOFS ARE NOT SYMMETRICAL




SIDE ELEVATION OBLIQUE WITH RIVERMEADS AVENUE




EXISTING REAR EXTENSION + NEIGHBOURING EXTENSIONS

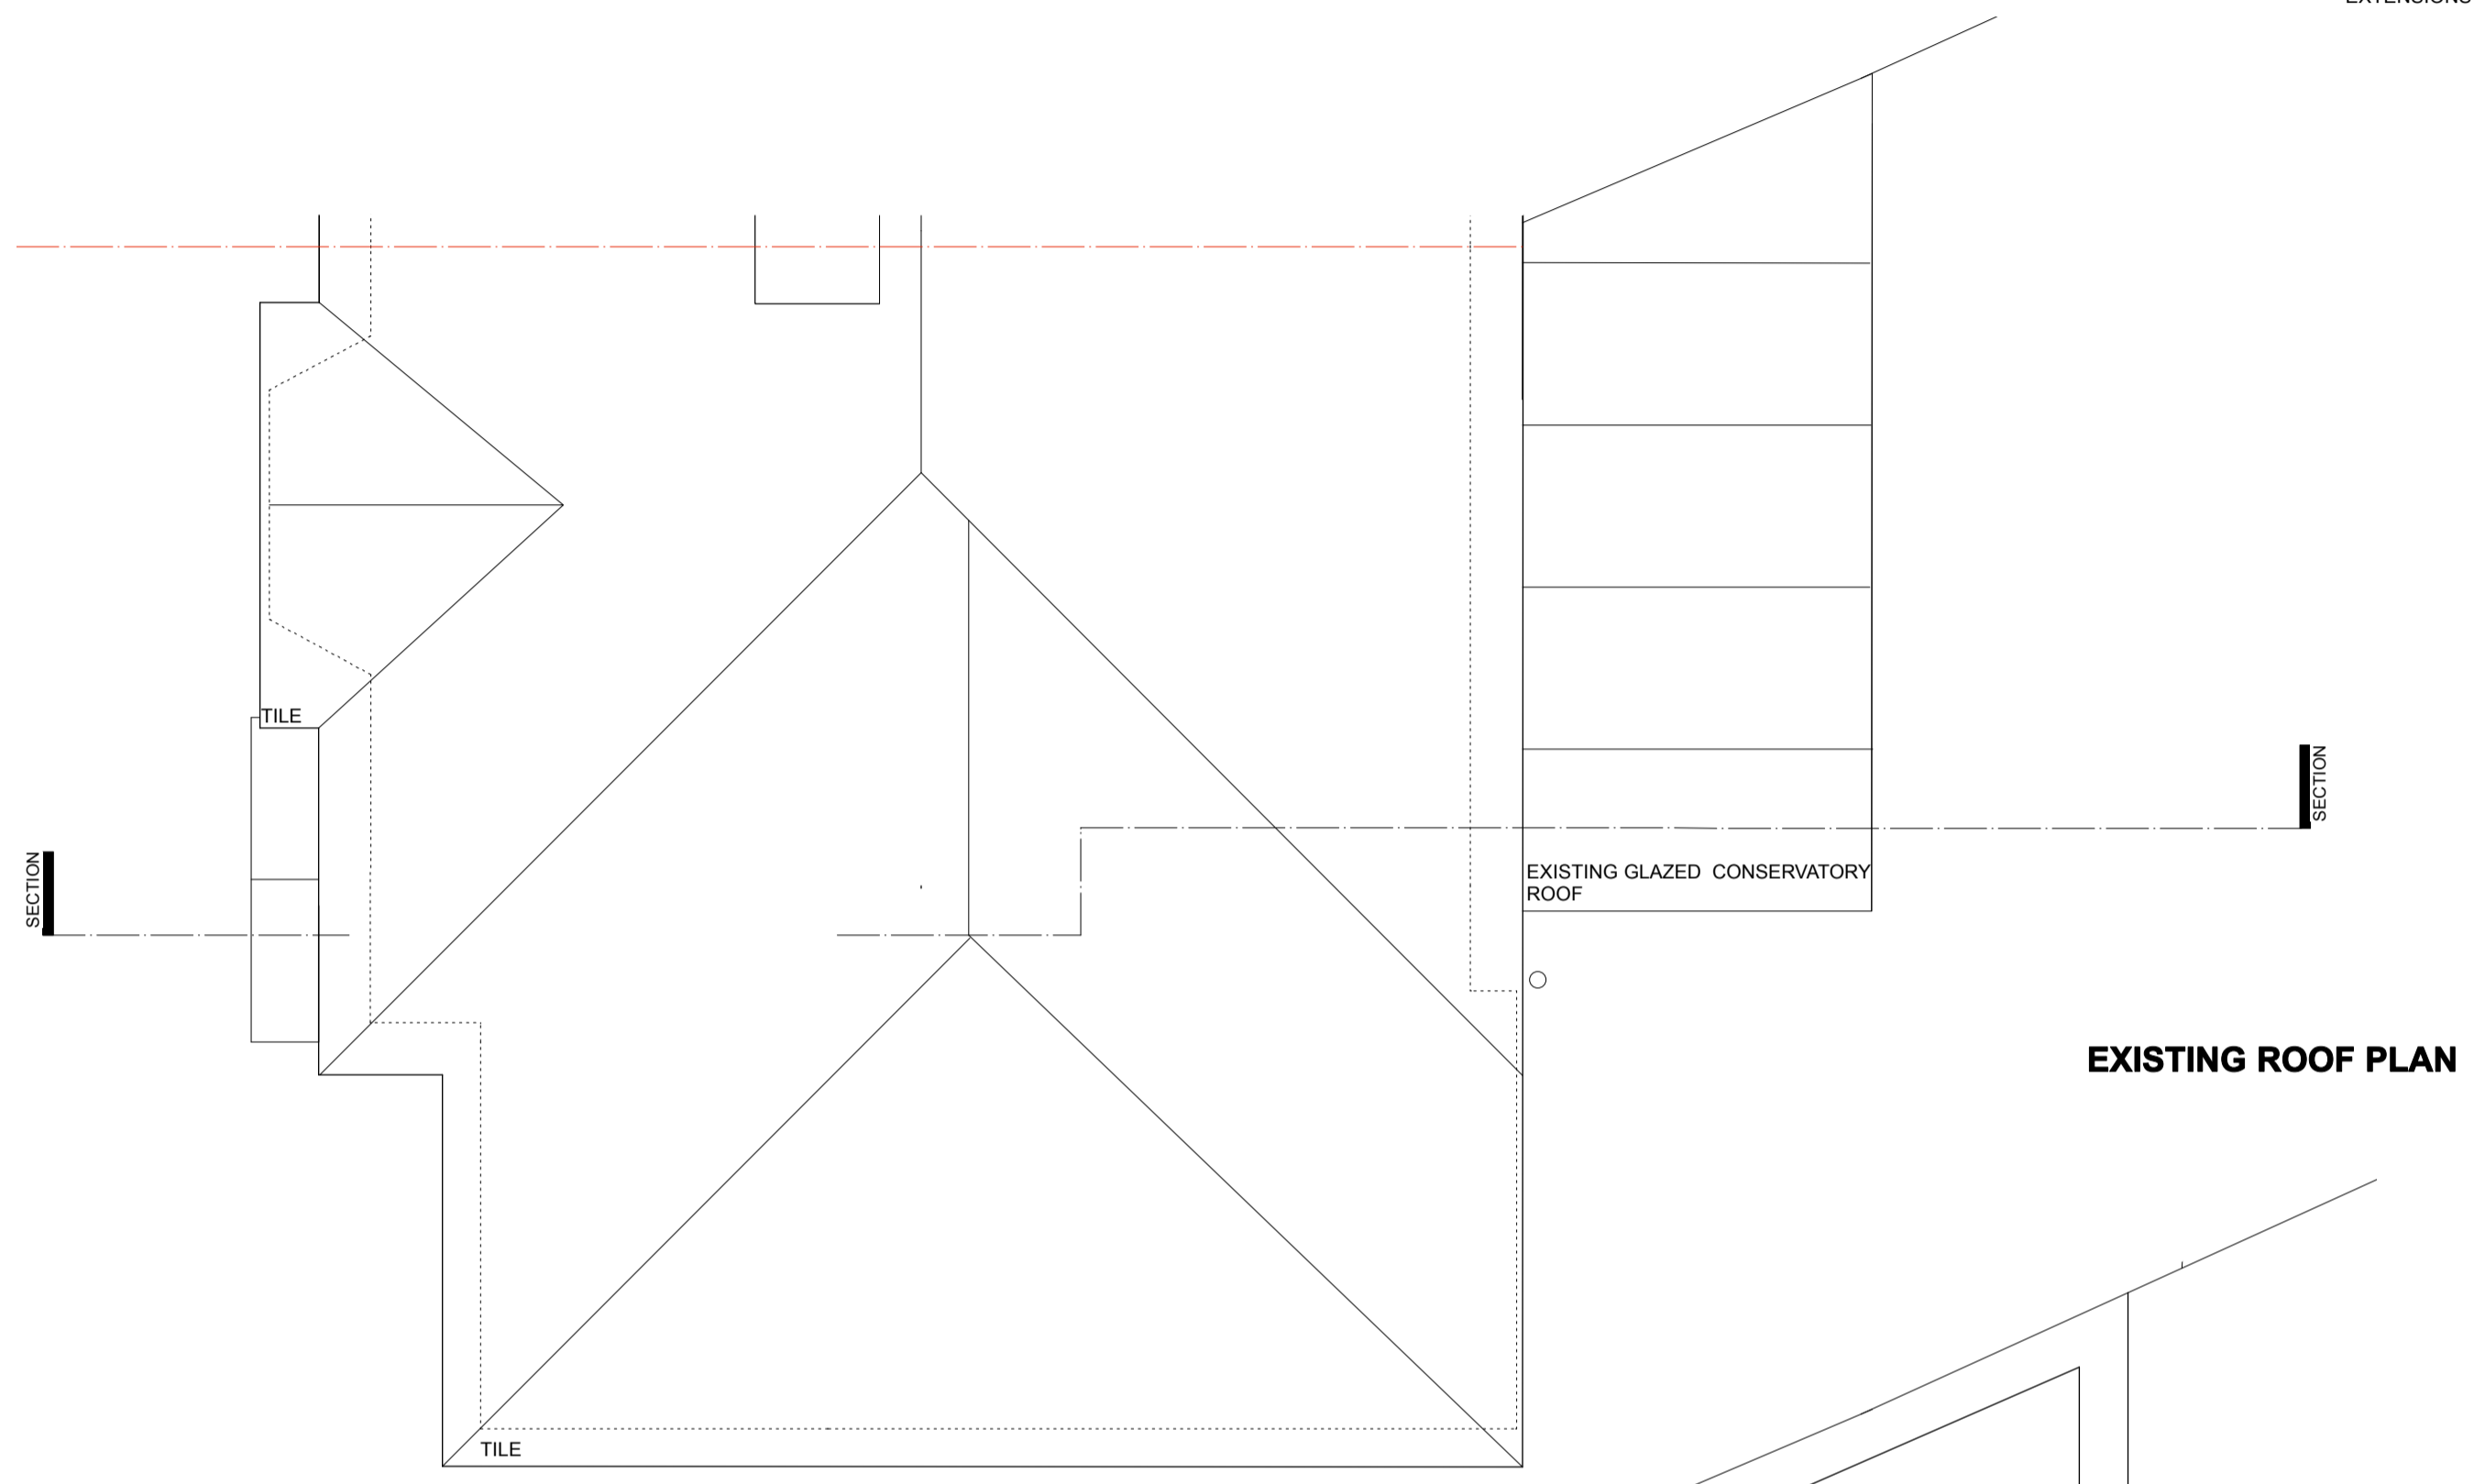

EXISTING ROOF PLAN

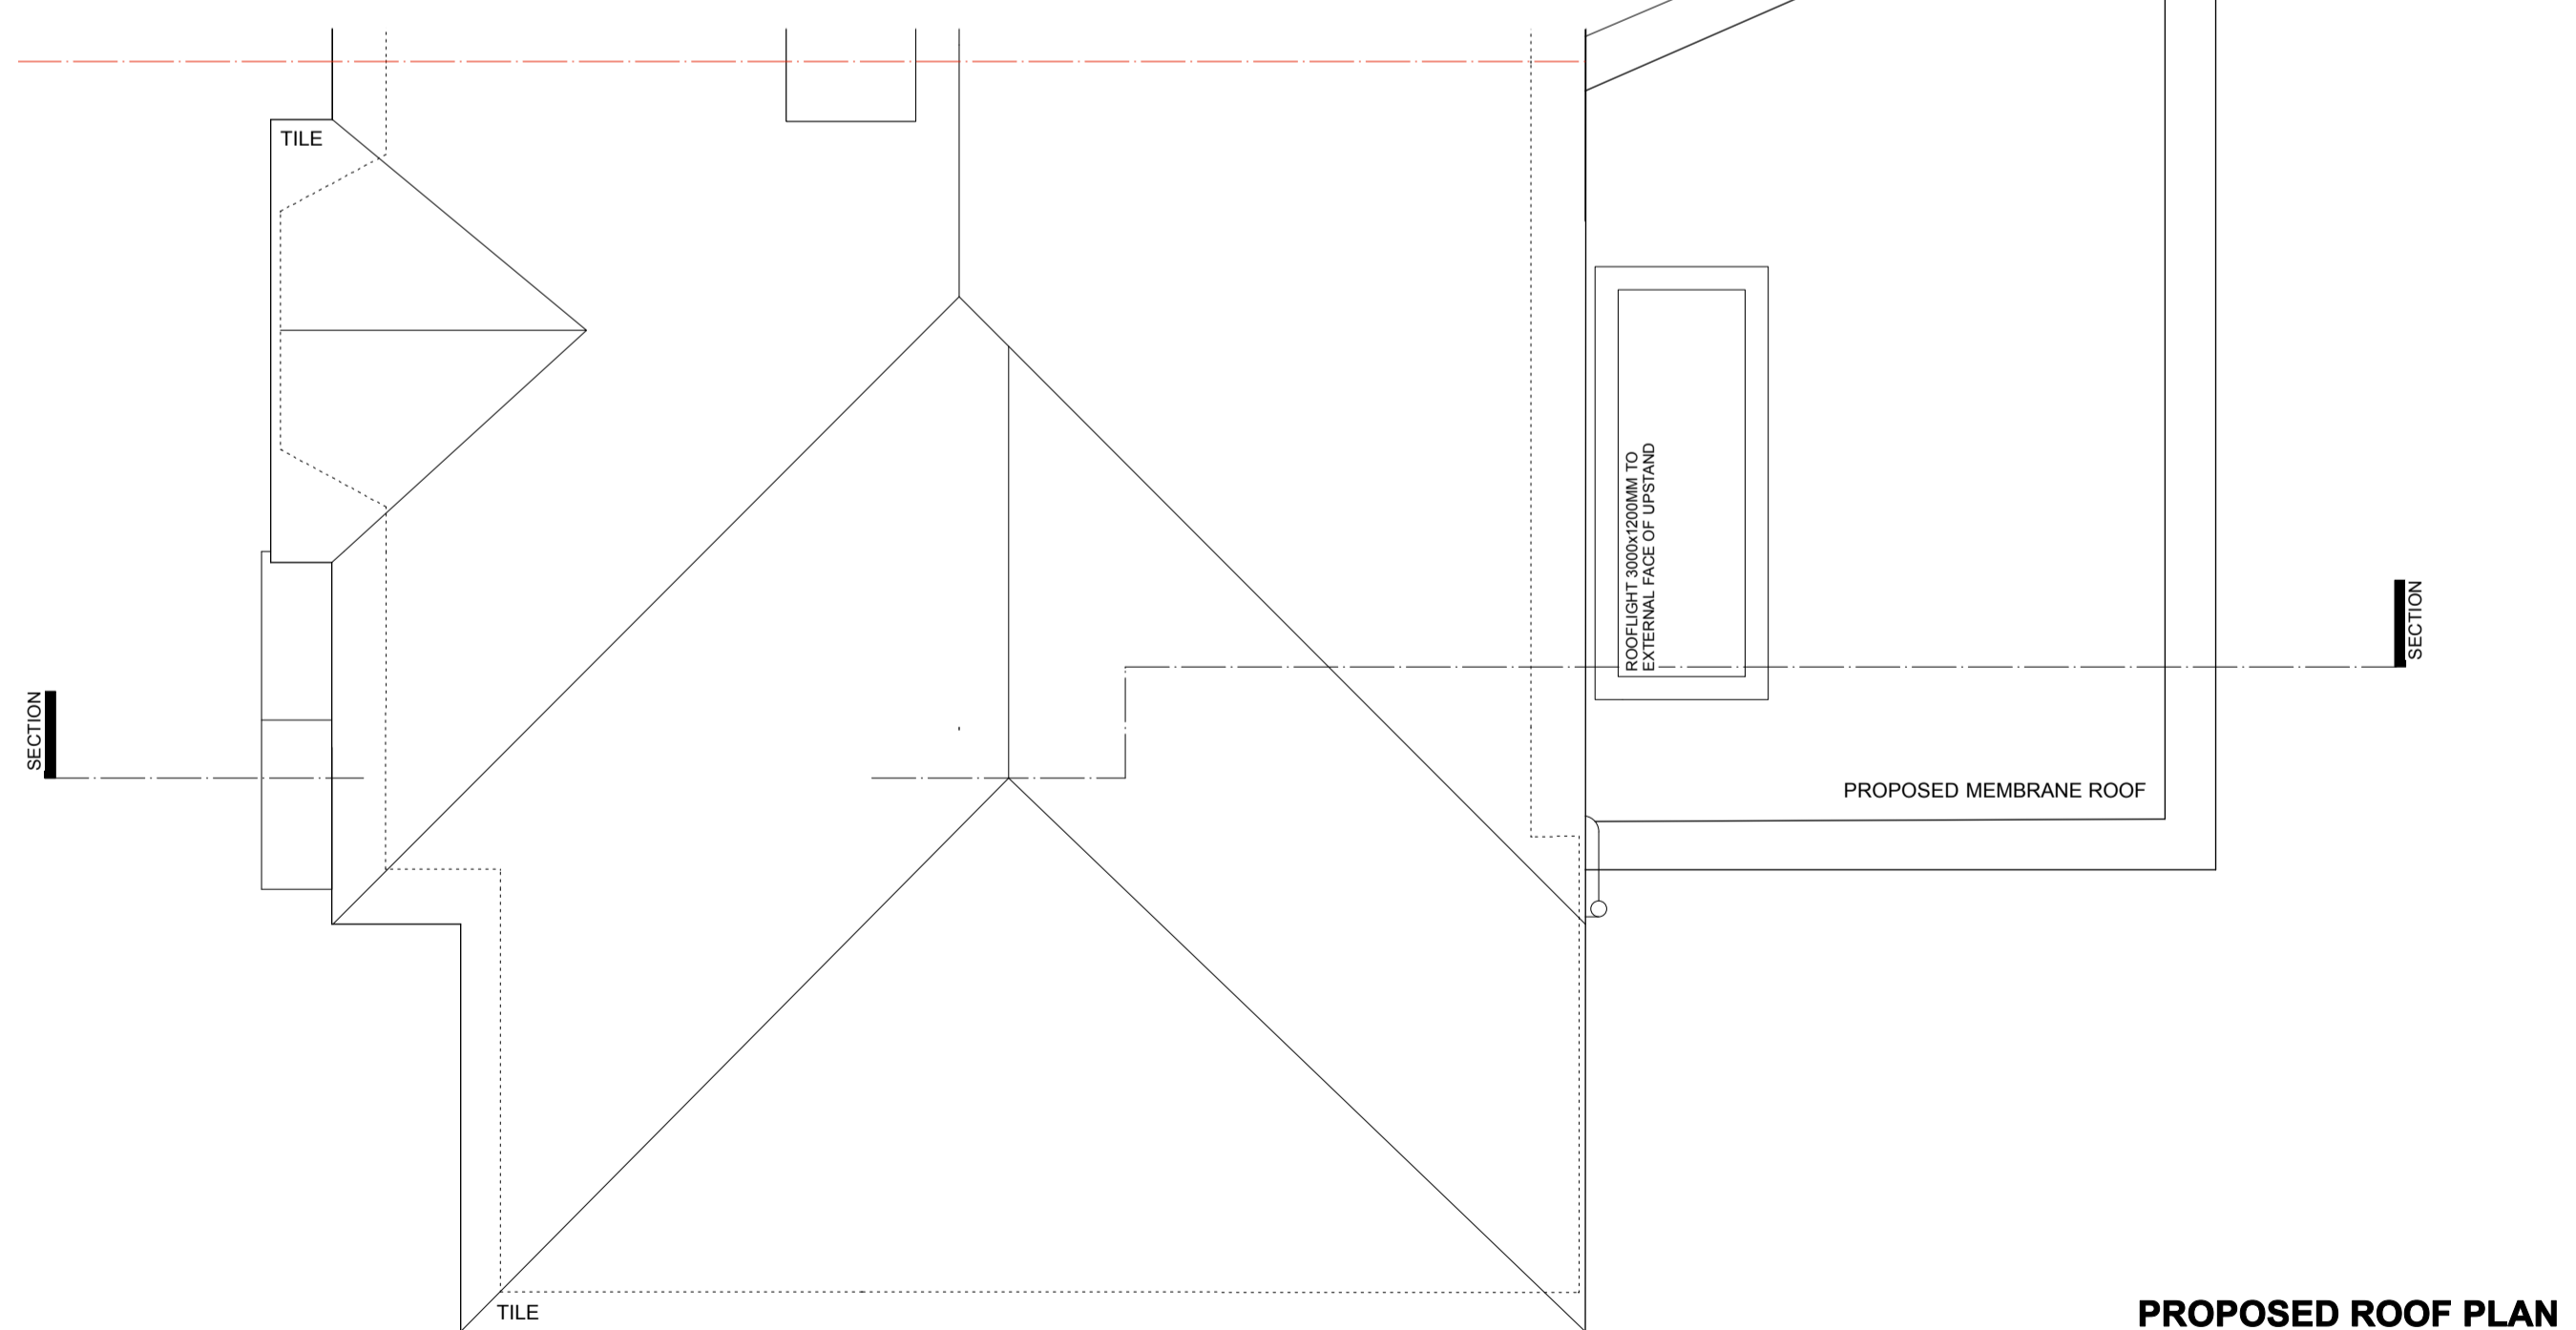

PROPOSED ROOF PLAN

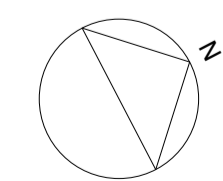

(rev):	description	(date/initials)
(A)	Issued for application (21.12.24/LM)	
(-)	Issued for application (18.12.24/LM)	

**36 RIVERMEAD'S AVENUE**  
**Site plan + Roof plans**  
 1:50@A1(1.200@A1) DEC 2024

**Note 1:** This drawing is not to be scaled for construction purposes. Any dimensions provided on these drawings and the general layout can only be considered approximate as no measured survey has been conducted. Immediately after taking possession of the site the contractor should fully check the levels and dimensions of the site in order that he is fully satisfied with and accepts the drawings as a true record of the situation on taking possession of the site. Any discrepancies to be discussed with architect.  
**Note 2: DRAWINGS + INFORMATION FOR USE AT 36 RIVERMEAD'S AVENUE**

**36RIV-P-00(A)**