


PROPOSED FLANK (WEST) ELEVATION

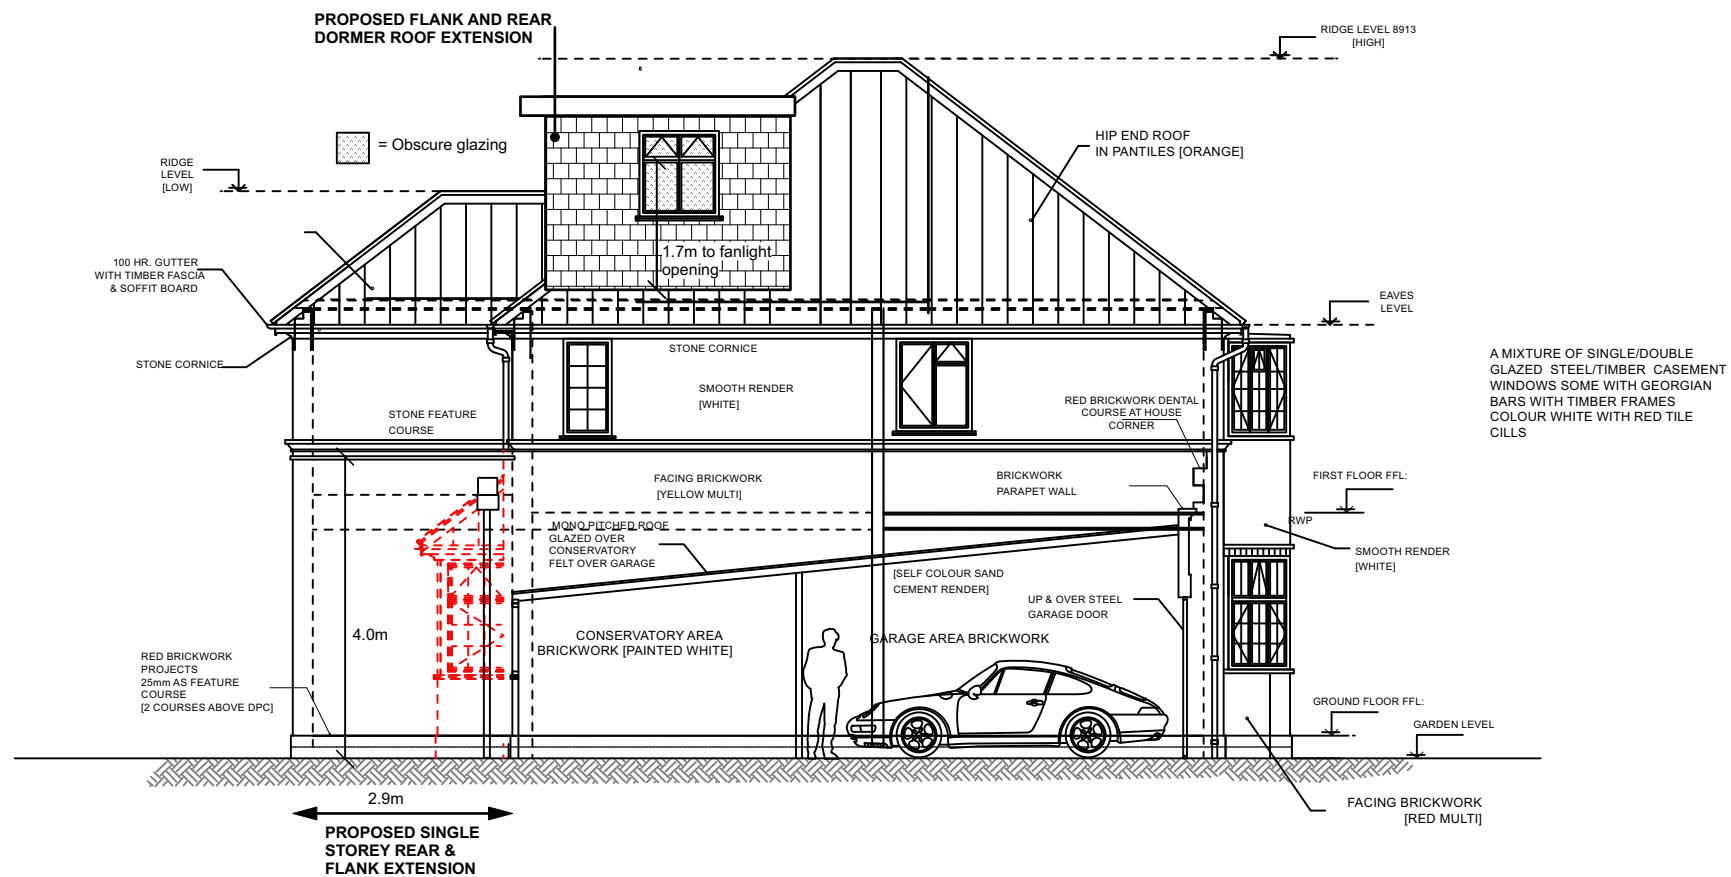

PROPOSED FLANK (EAST) ELEVATION

NOTE ALL EXTERNAL MATERIALS TO NEW EXTENSIONS TO CLOSELY MATCH EXISTING

1/100 @ A3
print size




PROJECT TITLE: **2 STONEHILL ROAD, EAST SHEEN LONDON SW14 8RW**

DRWG TITLE: **PROPOSED FLANK ELEVATIONS**

SCALE: 1/100 @ A3 print size
 DATE: DEC 2024
 DRWG N°:
 REV:
 DRWG STATUS: **LAWFUL DEVELOPMENT**

1228/LD/006^A

Rev A : Updated for Lawful Development application 24/12/24

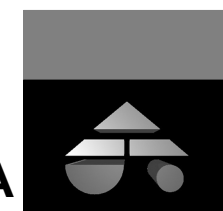

ANDREW JONES ASSOCIATES
 CHARTERED ARCHITECTS

PYRAMID STUDIO: 12 BARROW HEDGES WAY
 CARSHALTON, SUTTON, SURREY SM5 3LL
 TEL: 020-8643 0601 FAX: 020-8770 1753 MOBILE: 07850-257 855
 E-MAIL: architects@andrewjonesassociates.com
www.andrewjonesassociates.com