

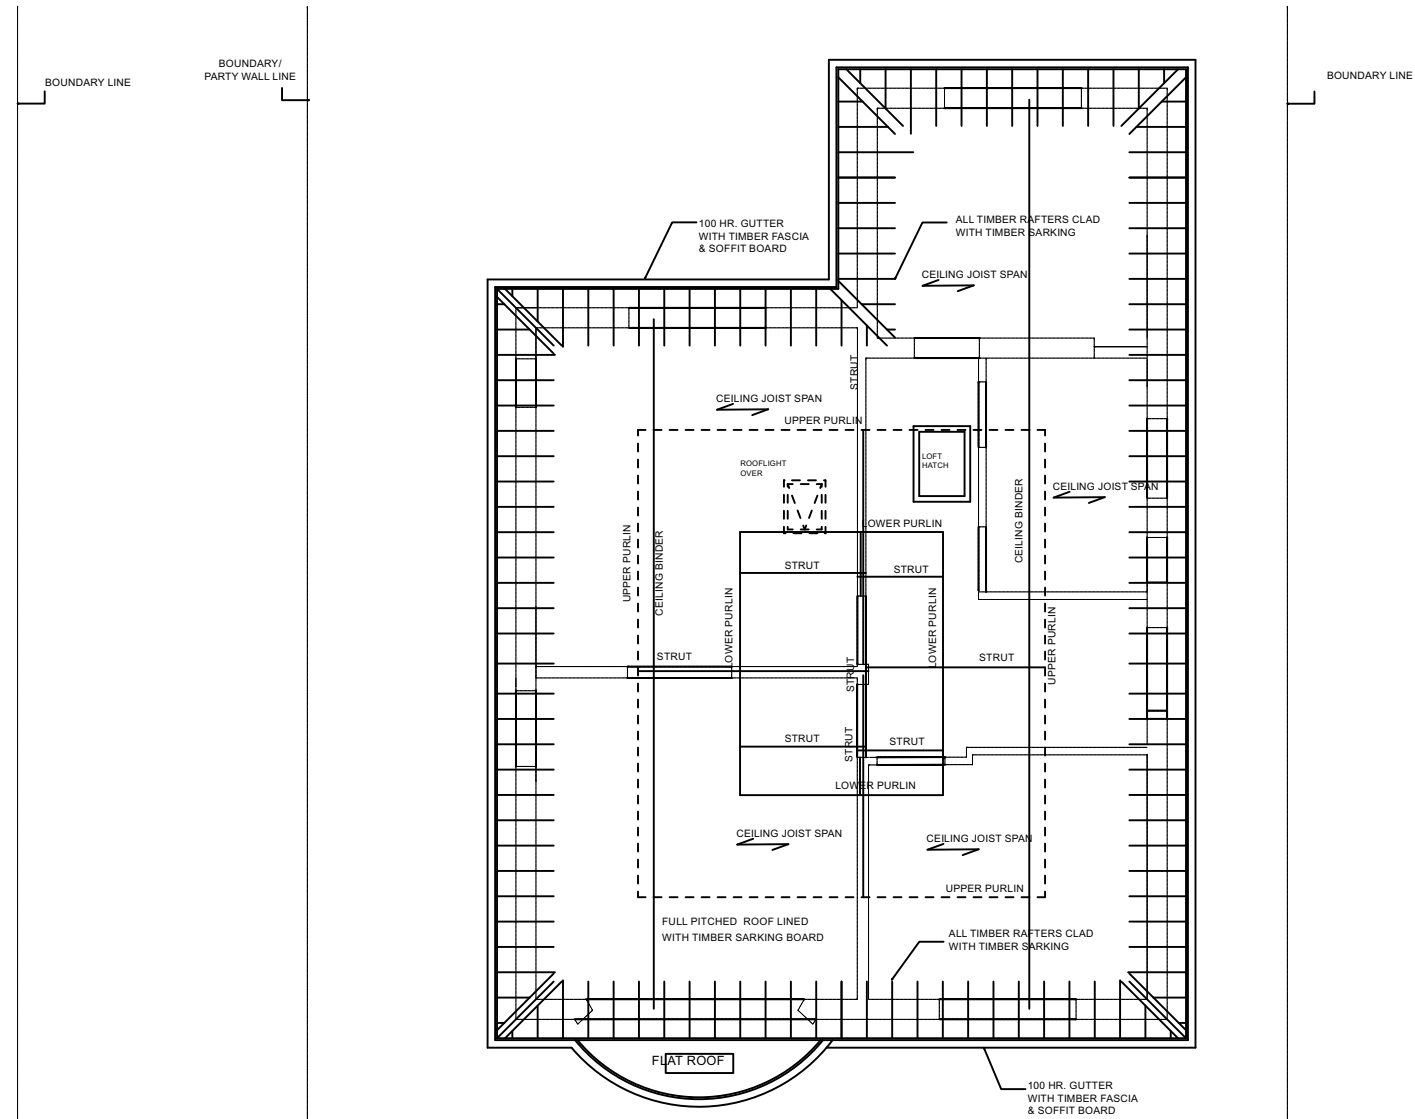


EXISTING ROOF PLAN

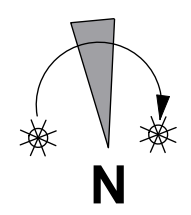


EXISTING LOFT PLAN

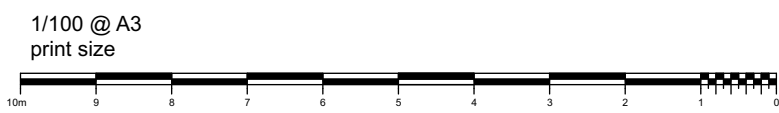

PROJECT TITLE: **2 STONEHILL ROAD, EAST SHEEN
 LONDON SW14 8RW**

DRWG TITLE:
EXISTING LOFT & ROOF PLAN

SCALE: 1/100 @ A3 print size
 DATE: DEC 2024
 DRWG N°:
1228/S/002
 SURVEY

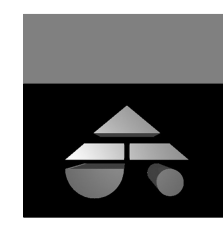

ANDREW JONES ASSOCIATES
 CHARTERED ARCHITECTS

PYRAMID STUDIO: 12 BARROW HEDGES WAY
 CARSHALTON, SUTTON, SURREY SM5 3LL
 TEL: 020-8643 0601 FAX: 020-8770 1753 MOBILE: 07850-257 855
 E-MAIL: architects@andrewjonesassociates.com
www.andrewjonesassociates.com