


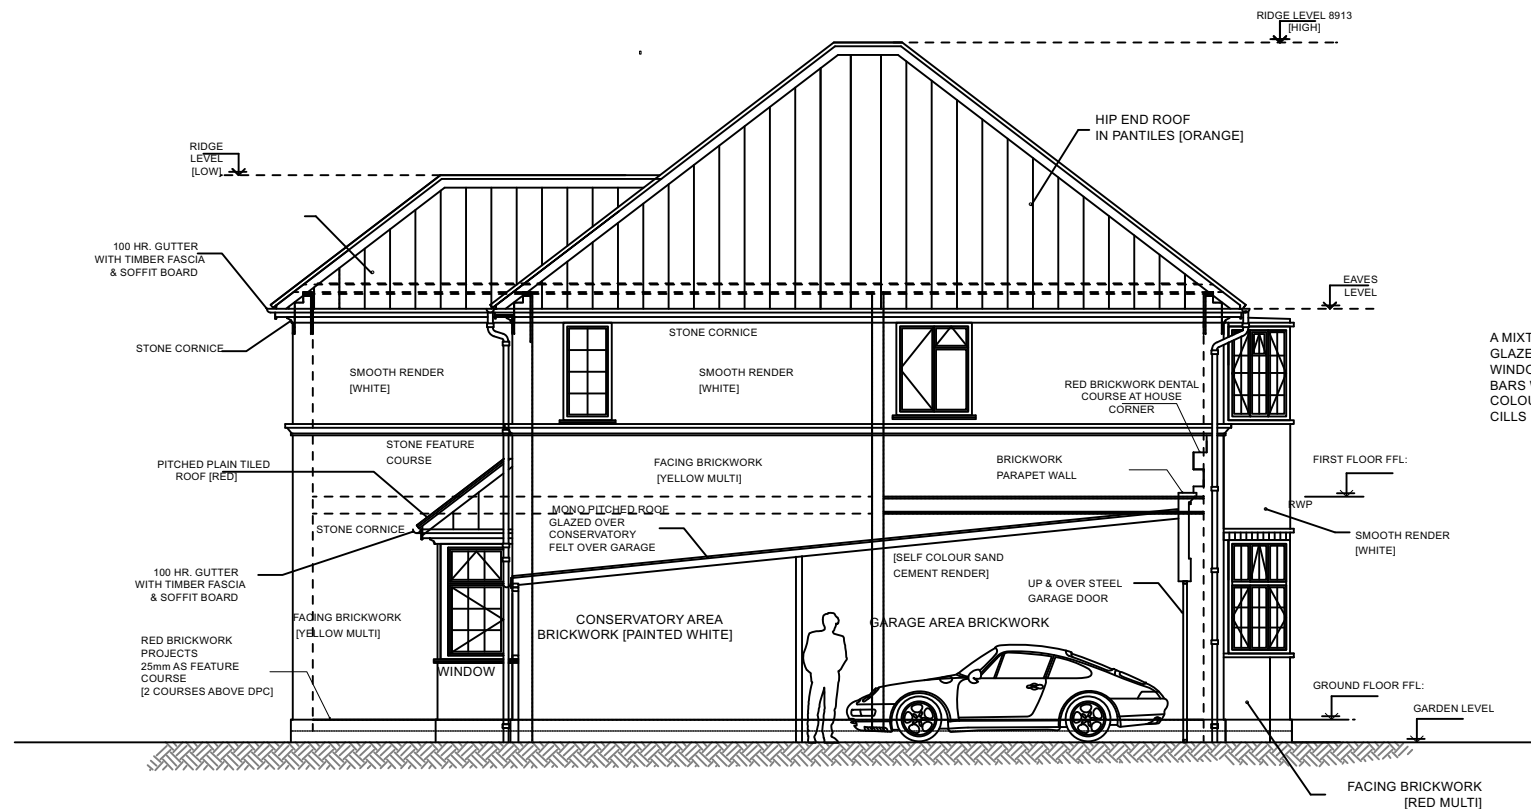

A MIXTURE OF SINGLE/DOUBLE
 GLAZED STEEL/TIMBER CASEMENT
 WINDOWS SOME WITH GEORGIAN
 BARS WITH TIMBER FRAMES
 COLOUR WHITE WITH RED TILE
 CILLS

EXISTING FLANK (WEST) ELEVATION



A MIXTURE OF SINGLE/DOUBLE
 GLAZED STEEL/TIMBER CASEMENT
 WINDOWS SOME WITH GEORGIAN
 BARS WITH TIMBER FRAMES
 COLOUR WHITE WITH RED TILE
 CILLS

EXISTING FLANK (EAST) ELEVATION

PROJECT TITLE: **2 STONEHILL ROAD, EAST SHEEN
 LONDON SW14 8RW**

DRWG TITLE:
EXISTING FLANK ELEVATIONS

SCALE: 1/100 @ A3 print size
 DATE: DEC 2024 DRWG N°: REV:
 DRWG STATUS : **1228/S/006**
SURVEY

ANDREW JONES ASSOCIATES
 CHARTERED ARCHITECTS
 PYRAMID STUDIO : 12 BARROW HEDGES WAY
 CARSHALTON, SUTTON, SURREY SM5 3LL
 TEL: 020-8643 0601 FAX: 020-8770 1753 MOBILE: 07850-257 855
 E-MAIL: architects@andrewjonesassociates.com
www.andrewjonesassociates.com

1/100 @ A3
 print size

