


The copyright of this drawing is the property of
SHAUN KNIGHT ARCHITECTURE LIMITED
and may not be reproduced in any form without prior
written consent.

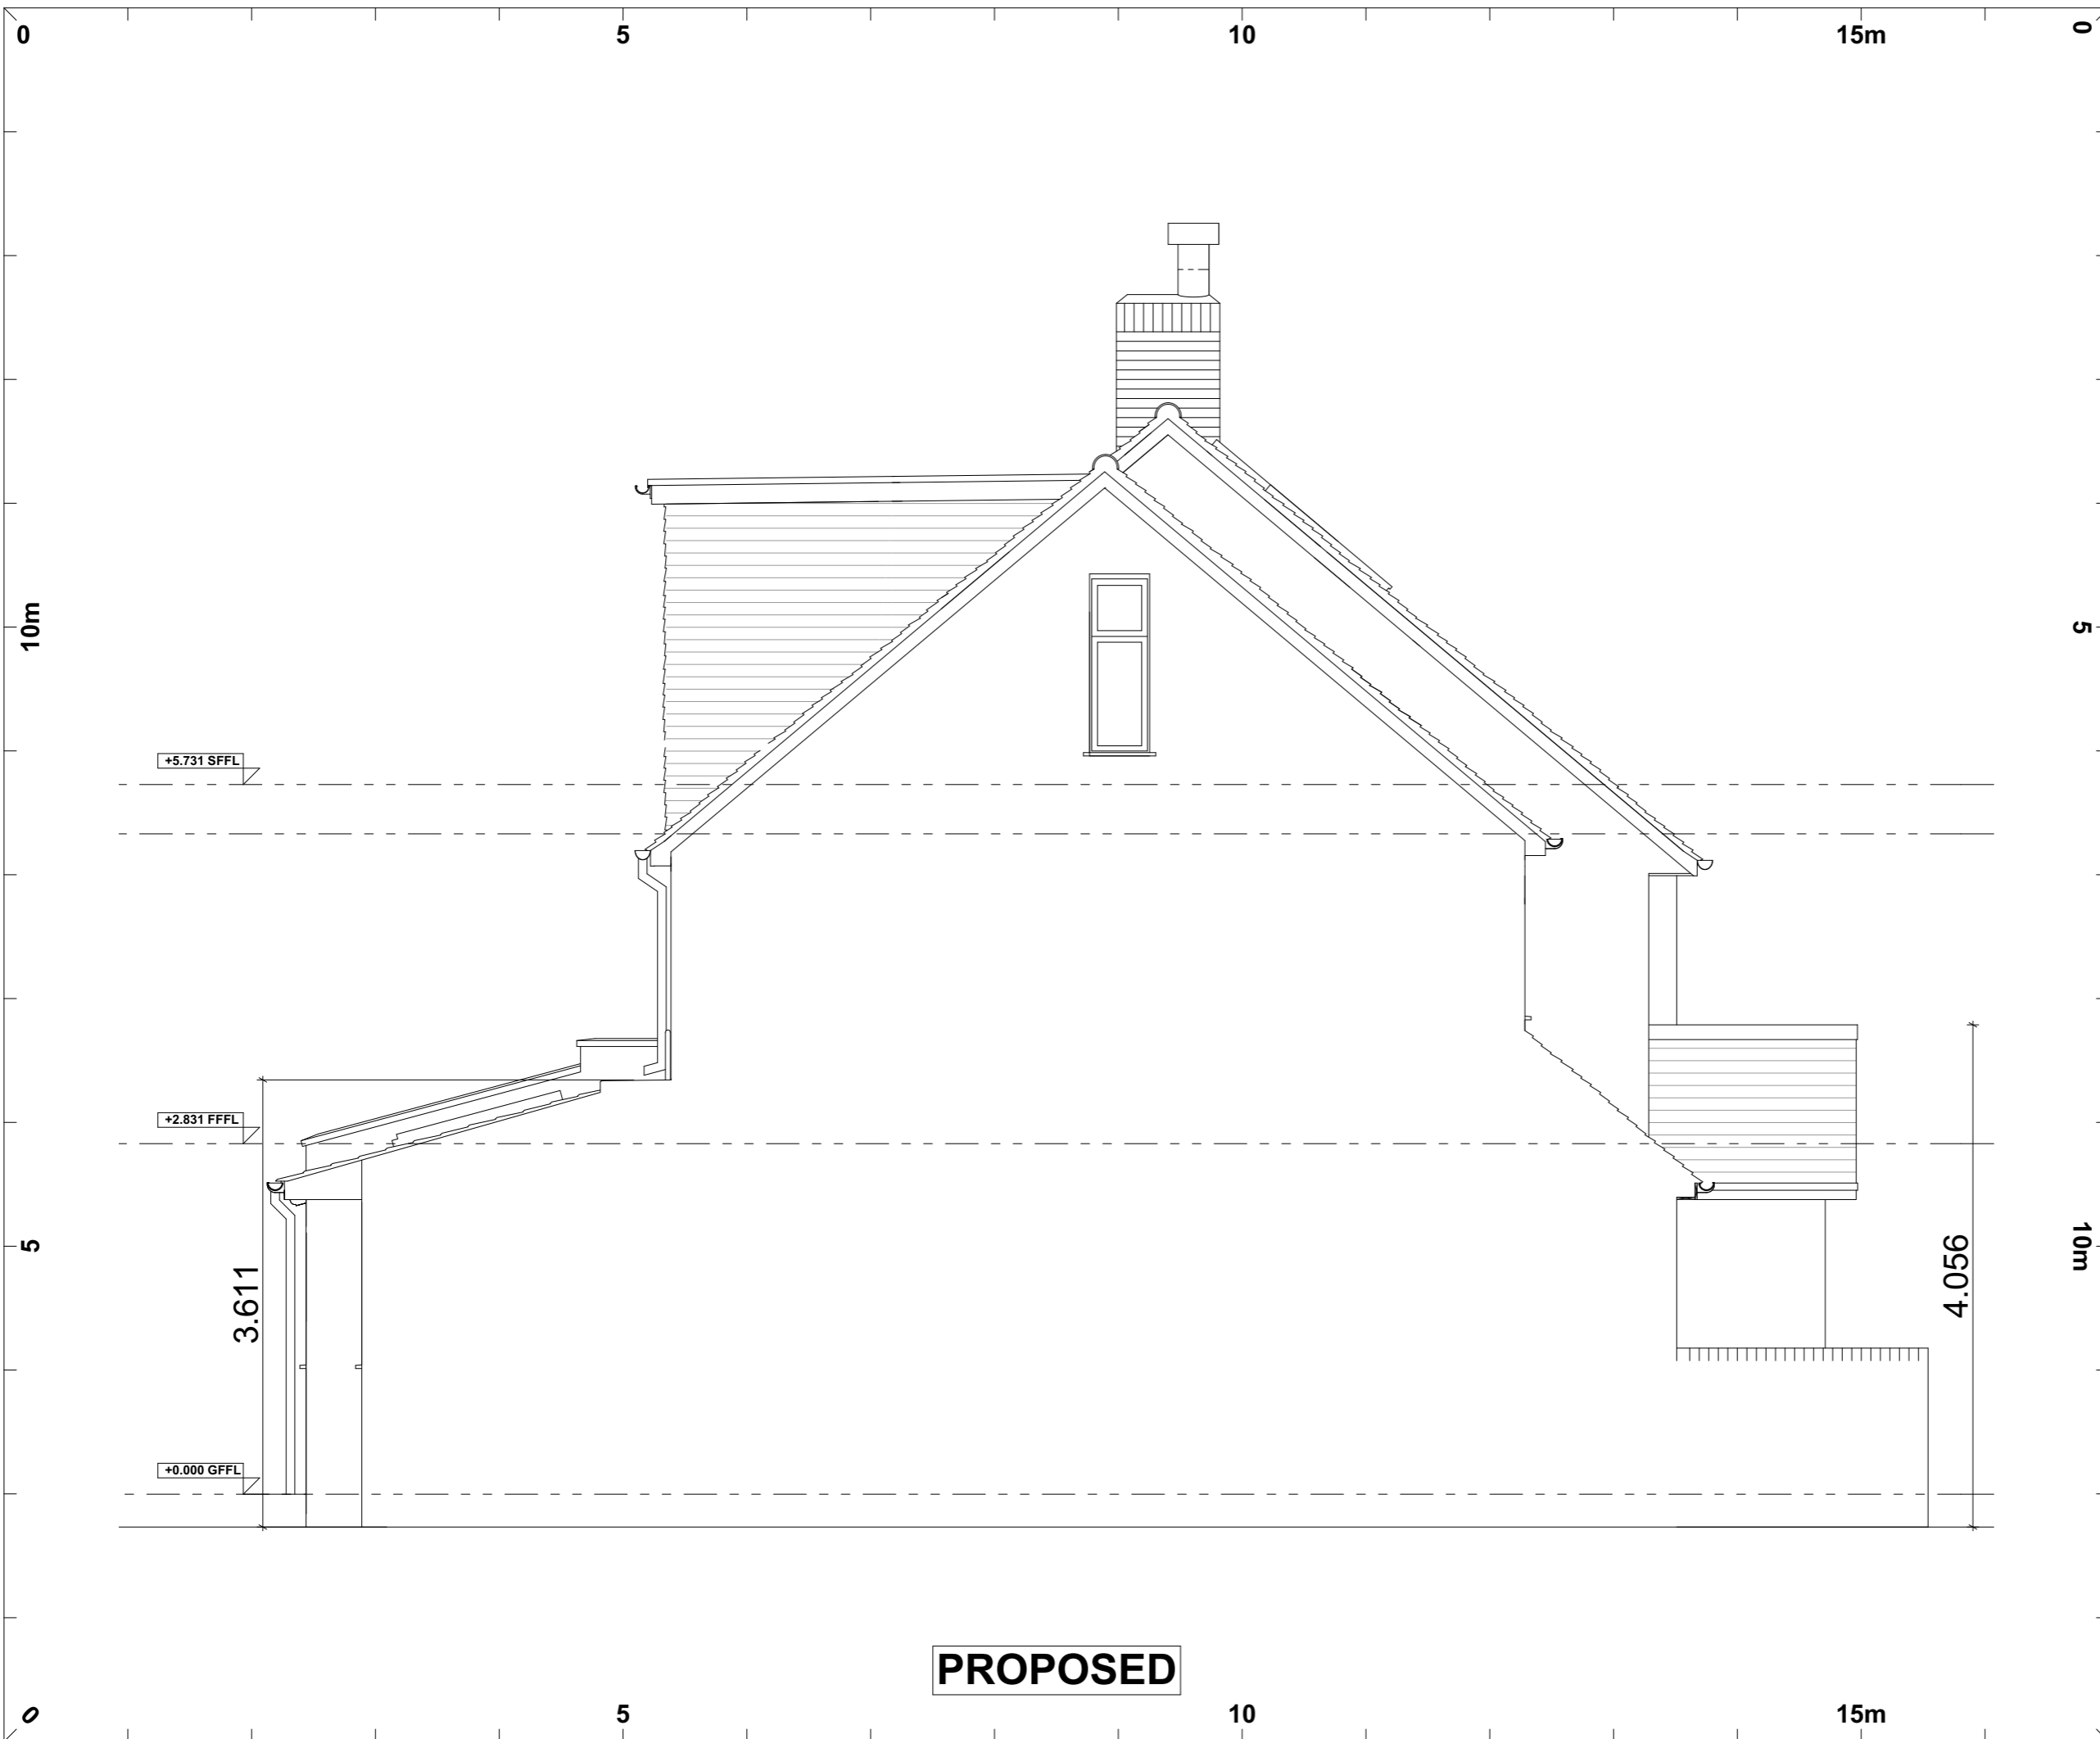

SHAUN KNIGHT
ARCHITECTURE

40 FALCON ROAD
HAMPTON
TW12 2RA

07824 815 258M

Email:
shaun@shaunknightarchitecture.com

PROJECT: 98 PERCY ROAD

TITLE : PROPOSED NORTH
ELEVATION

Date: December 2024

Scale: 1:50 at A3 Drawn: SDK

DRAWING NUMBER: 312 Rev -