


The copyright of this drawing is the property of SHAUN KNIGHT ARCHITECTURE LIMITED and may not be reproduced in any form without prior written consent.

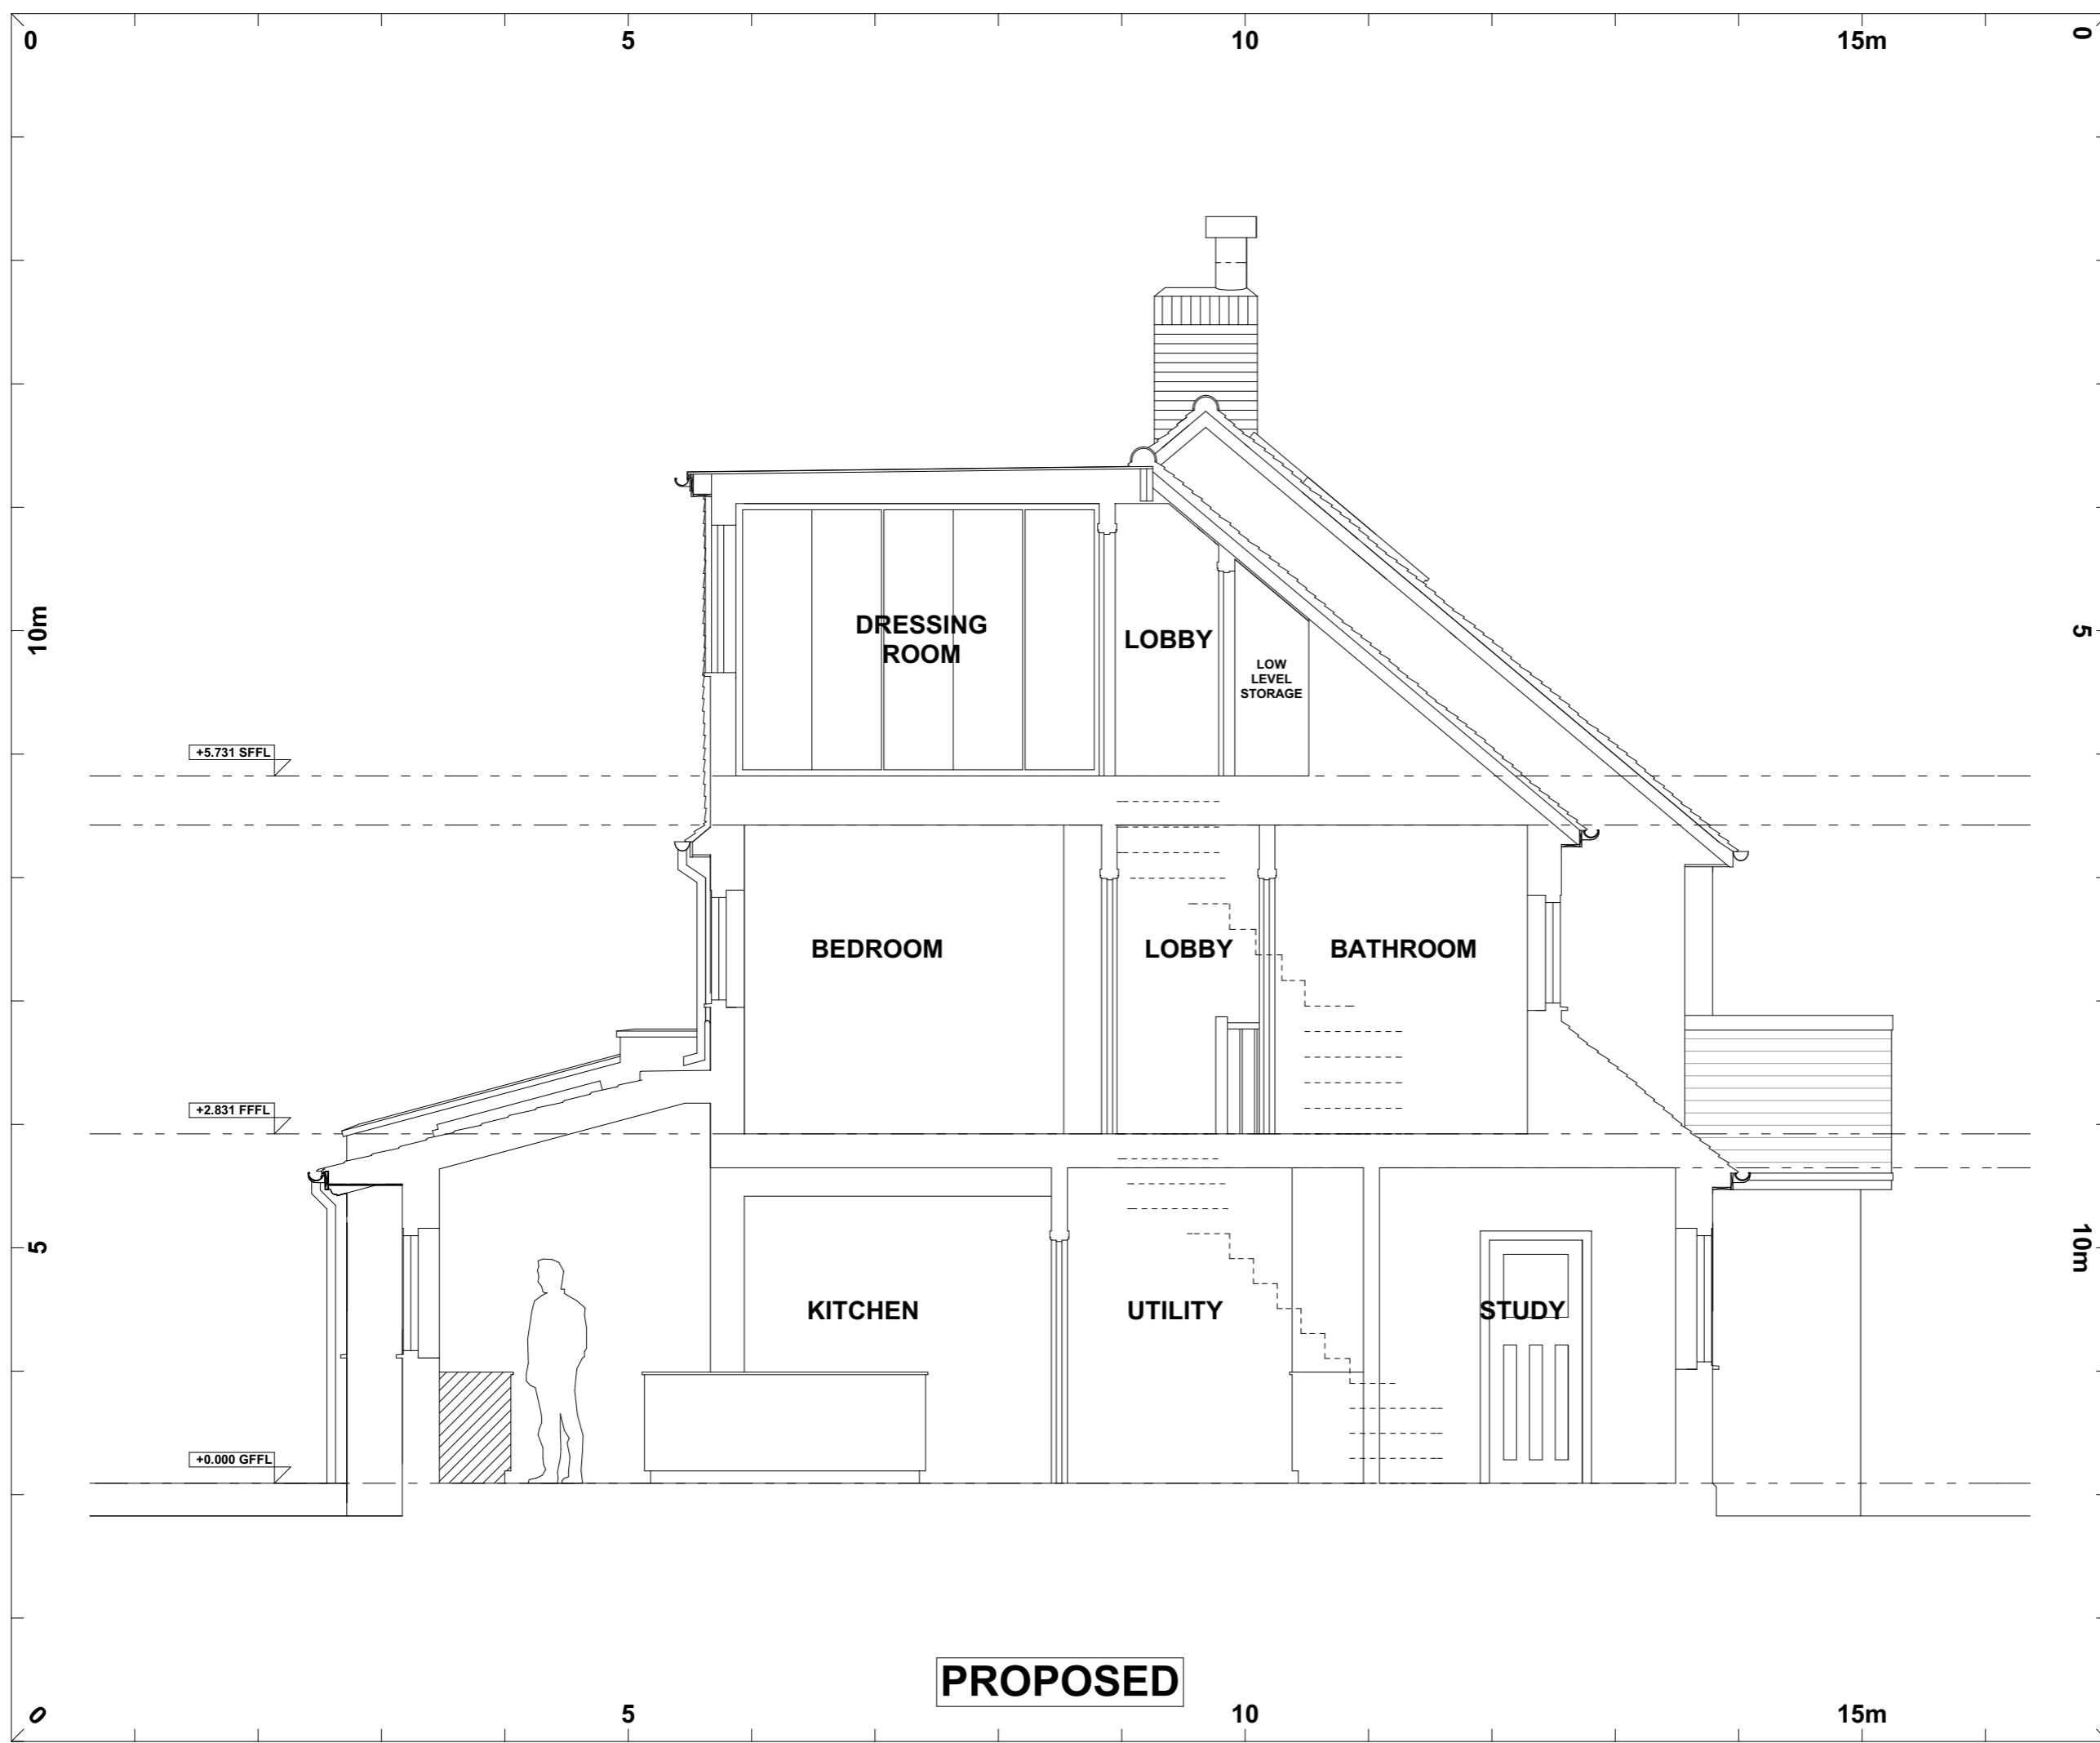

SHAUN KNIGHT
ARCHITECTURE

40 FALCON ROAD
HAMPTON
TW12 2RA

07824 815 258M

Email:
shaun@shaunknightarchitecture.com

PROJECT: 98 PERCY ROAD
TITLE : PROPOSED
SECTION A-A

Date: December 2024

Scale: 1:50 at A3 Drawn: SDK

DRAWING NUMBER: 313 Rev -

PROPOSED