



1 LOCATION PLAN
1:1250



2 BLOCK PLAN
1:500

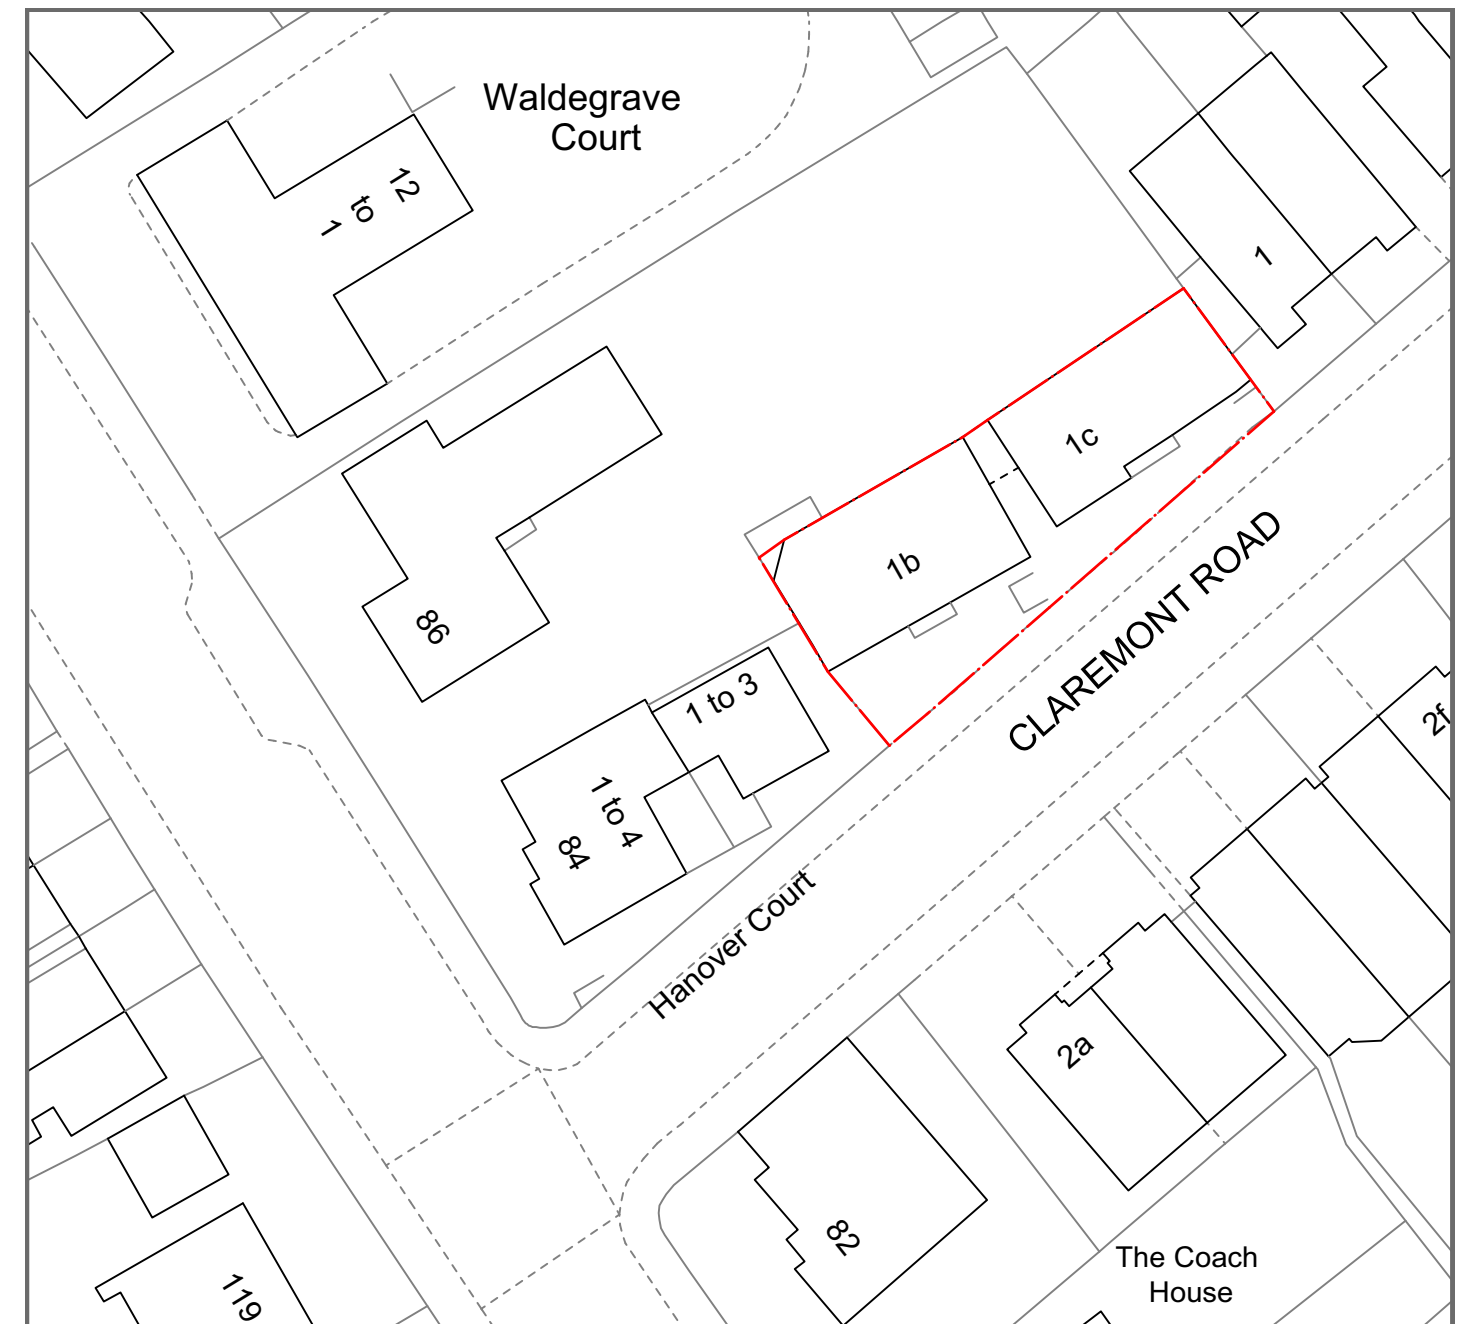

DISCLAIMER:
Dimensions to be verified on site. Only figured dimensions to be used and any discrepancies in dimensions are to be reported to Holloway and Holloway. No dimensions are to be scaled from printed drawings. Any areas indicated on this drawing are for guidance only. No responsibility is taken for their accuracy.
There is a risk of injury or death in construction if works are not properly planned and supervised. The contractor must not undertake any elements of the work without first having carried out the necessary risk assessments and prepare detailed method statements.

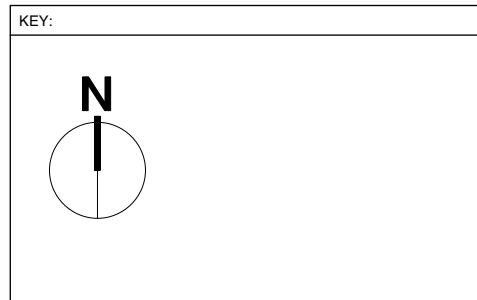

NOTES:

REV.	DESCRIPTION:	BY:	DATE:

STAGE:

PLANNING

	HOLLOWAY+HOLLOWAY DONNINGTON HOUSE COLLEGE AVENUE MAIDENHEAD, BERKSHIRE, SL6 6AP		
Client	BRIGHT HILL		
Address	SANDFORD AND JARDINE HOUSE		
TITLE	OS/ BLOCK PLAN		
DRAWING	000		
REV.	-	SCALE	AS STATED
STATUS	PLANNING	DRAWN	VH
DATE	DEC 24	CHECKED	-