



Sandford House

Jardine House

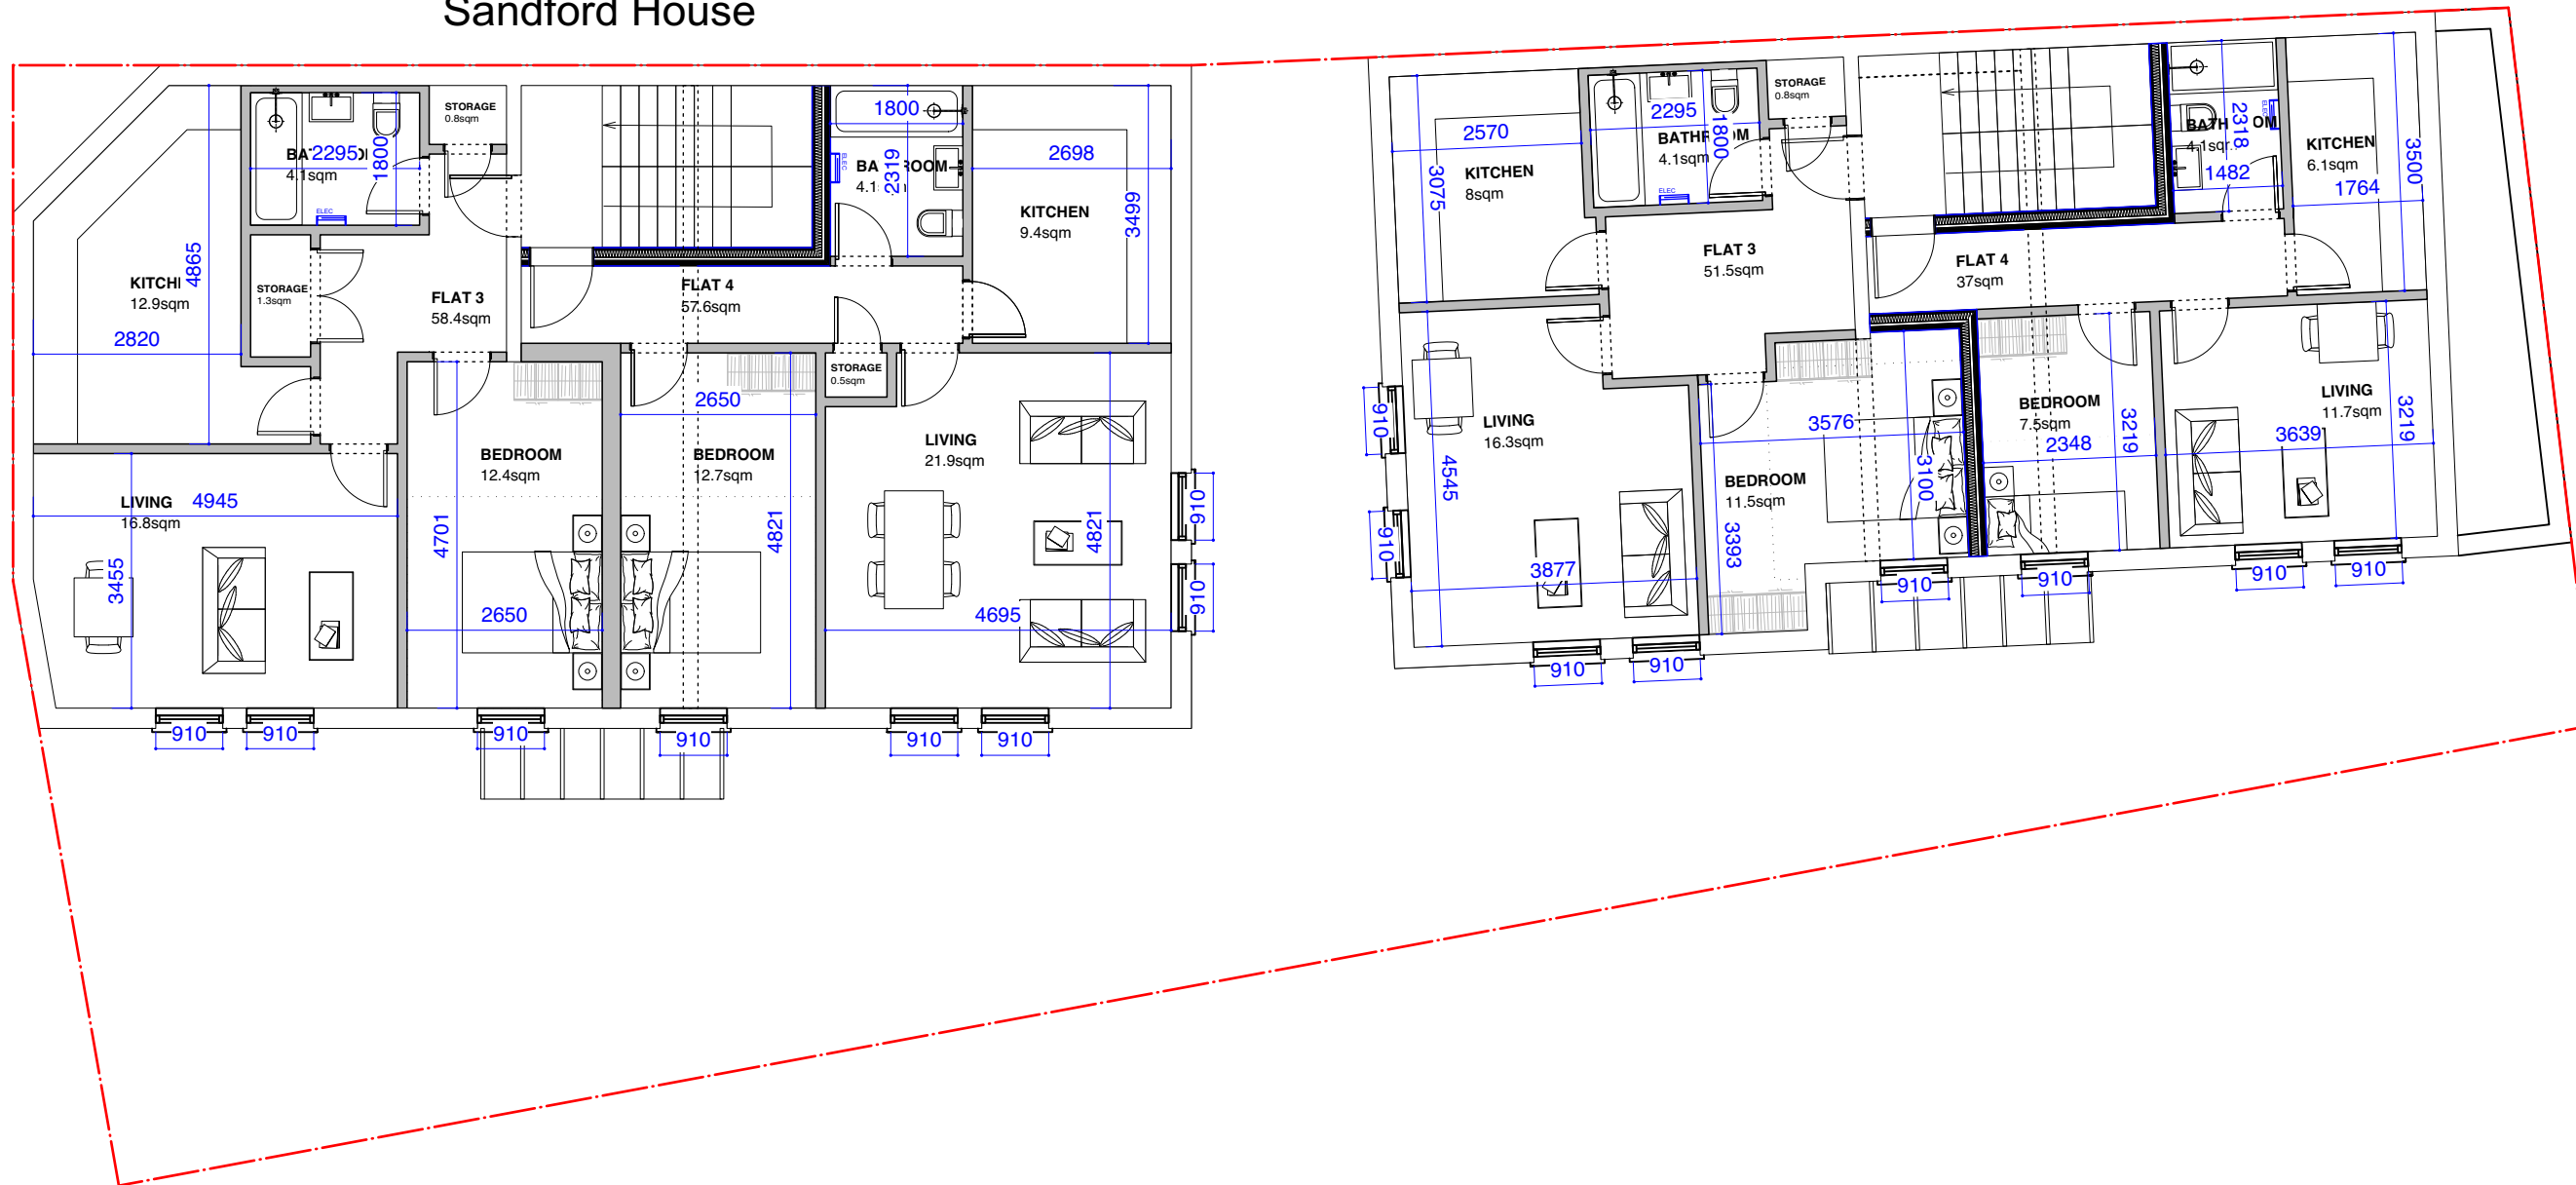

1:20 @ A3 1m 1:50 @ A3 1m 2m 3m 4m 1:100 1m 2m 3m 4m 1:200 2m 3m 4m 5m 6m 7m 8m 9m 1:500 10m 20m 1:1250 20m 30m 40m 50m

**DISCLAIMER:**  
Dimensions to be verified on site. Only figured dimensions to be used and any discrepancies in dimensions are to be reported to Holloway and Holloway. No dimensions are to be scaled from printed drawings. Any areas indicated on this drawing are for guidance only. No responsibility is taken for their accuracy.  
There is a risk of injury or death in construction if works are not properly planning and supervised. The contractor must not undertake any elements of the work without first having carried out the necessary risk assessments and prepare detailed method statements.

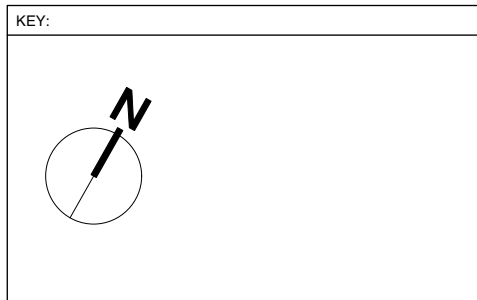

**NOTES:**

REV.	DESCRIPTION:	BY:	DATE:

**STAGE:**

PLANNING

	HOLLOWAY+HOLLOWAY DONNINGTON HOUSE COLLEGE AVENUE MAIDENHEAD, BERKSHIRE, SL6 6AP		
	<b>Client</b>	BRIGHT HILL	
<b>Address</b>	SANDFORD AND JARDINE HOUSE		
<b>TITLE</b>	PROPOSED PLANS		
<b>DRAWING</b>	102		
<b>REV.</b>	-	<b>SCALE</b>	AS STATED
<b>STATUS</b>	PLANNING	<b>DRAWN</b>	VH
<b>DATE</b>	DEC 24	<b>CHECKED</b>	-