



**1 PR FRONT ELEVATION (SOUTH) SANDFORD**  
1:100

**2 PR WEST ELEVATION SANDFORD**  
1:100

**3 PR EAST ELEVATION SANDFORD**  
1:100

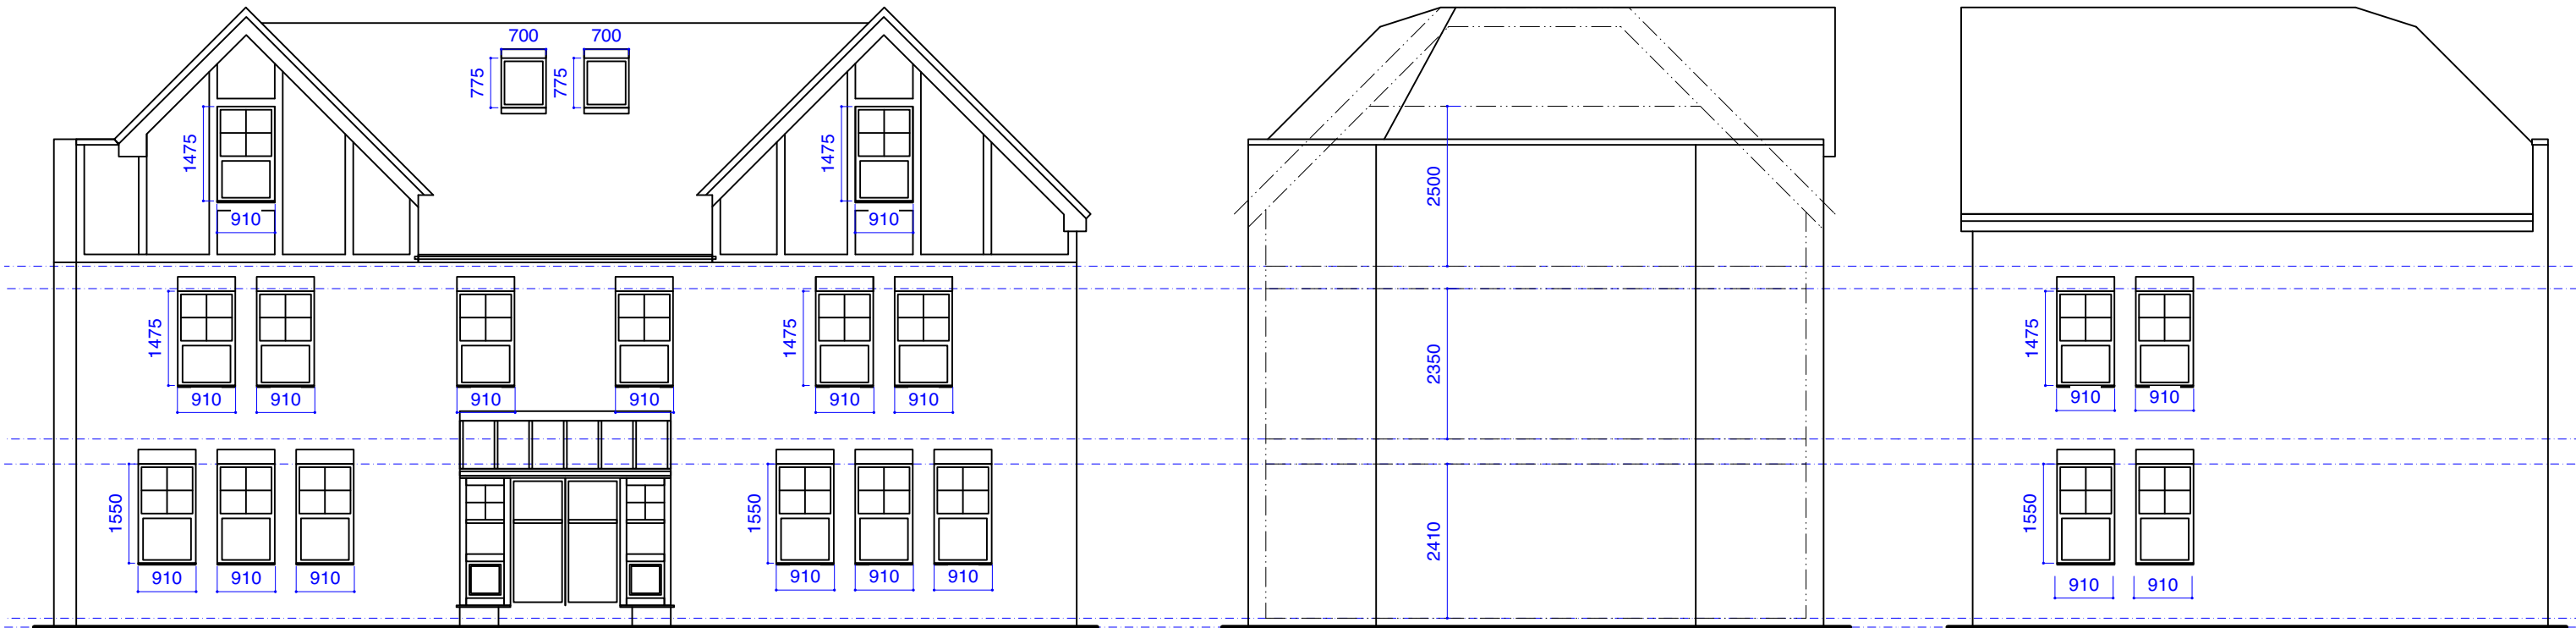

**DISCLAIMER:**  
Dimensions to be verified on site. Only figured dimensions to be used and any discrepancies in dimensions are to be reported to Holloway and Holloway. No dimensions are to be scaled from printed drawings. Any areas indicated on this drawing are for guidance only. No responsibility is taken for their accuracy.  
There is a risk of injury or death in construction if works are not properly planning and supervised. The contractor must not undertake any elements of the work without first having carried out the necessary risk assessments and prepare detailed method statements.

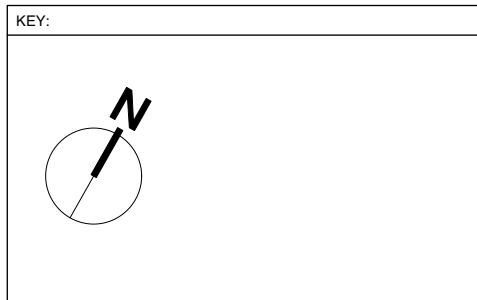

**NOTES:**

REV.	DESCRIPTION:	BY:	DATE:

**STAGE:**

**PLANNING**

	HOLLOWAY+HOLLOWAY DONNINGTON HOUSE COLLEGE AVENUE MAIDENHEAD, BERKSHIRE, SL6 6AP		
	<b>Client</b>	BRIGHT HILL	
<b>Address</b>	SANDFORD AND JARDINE HOUSE		
<b>TITLE</b>	PROPOSED ELEVATIONS		
<b>DRAWING</b>	112		
<b>REV.</b>	-	<b>SCALE</b>	AS STATED
<b>STATUS</b>	PLANNING	<b>DRAWN</b>	VH
<b>DATE</b>	DEC 24	<b>CHECKED</b>	-