




1 | GA plan (Level 00) - Proposed
Scale 1: 50

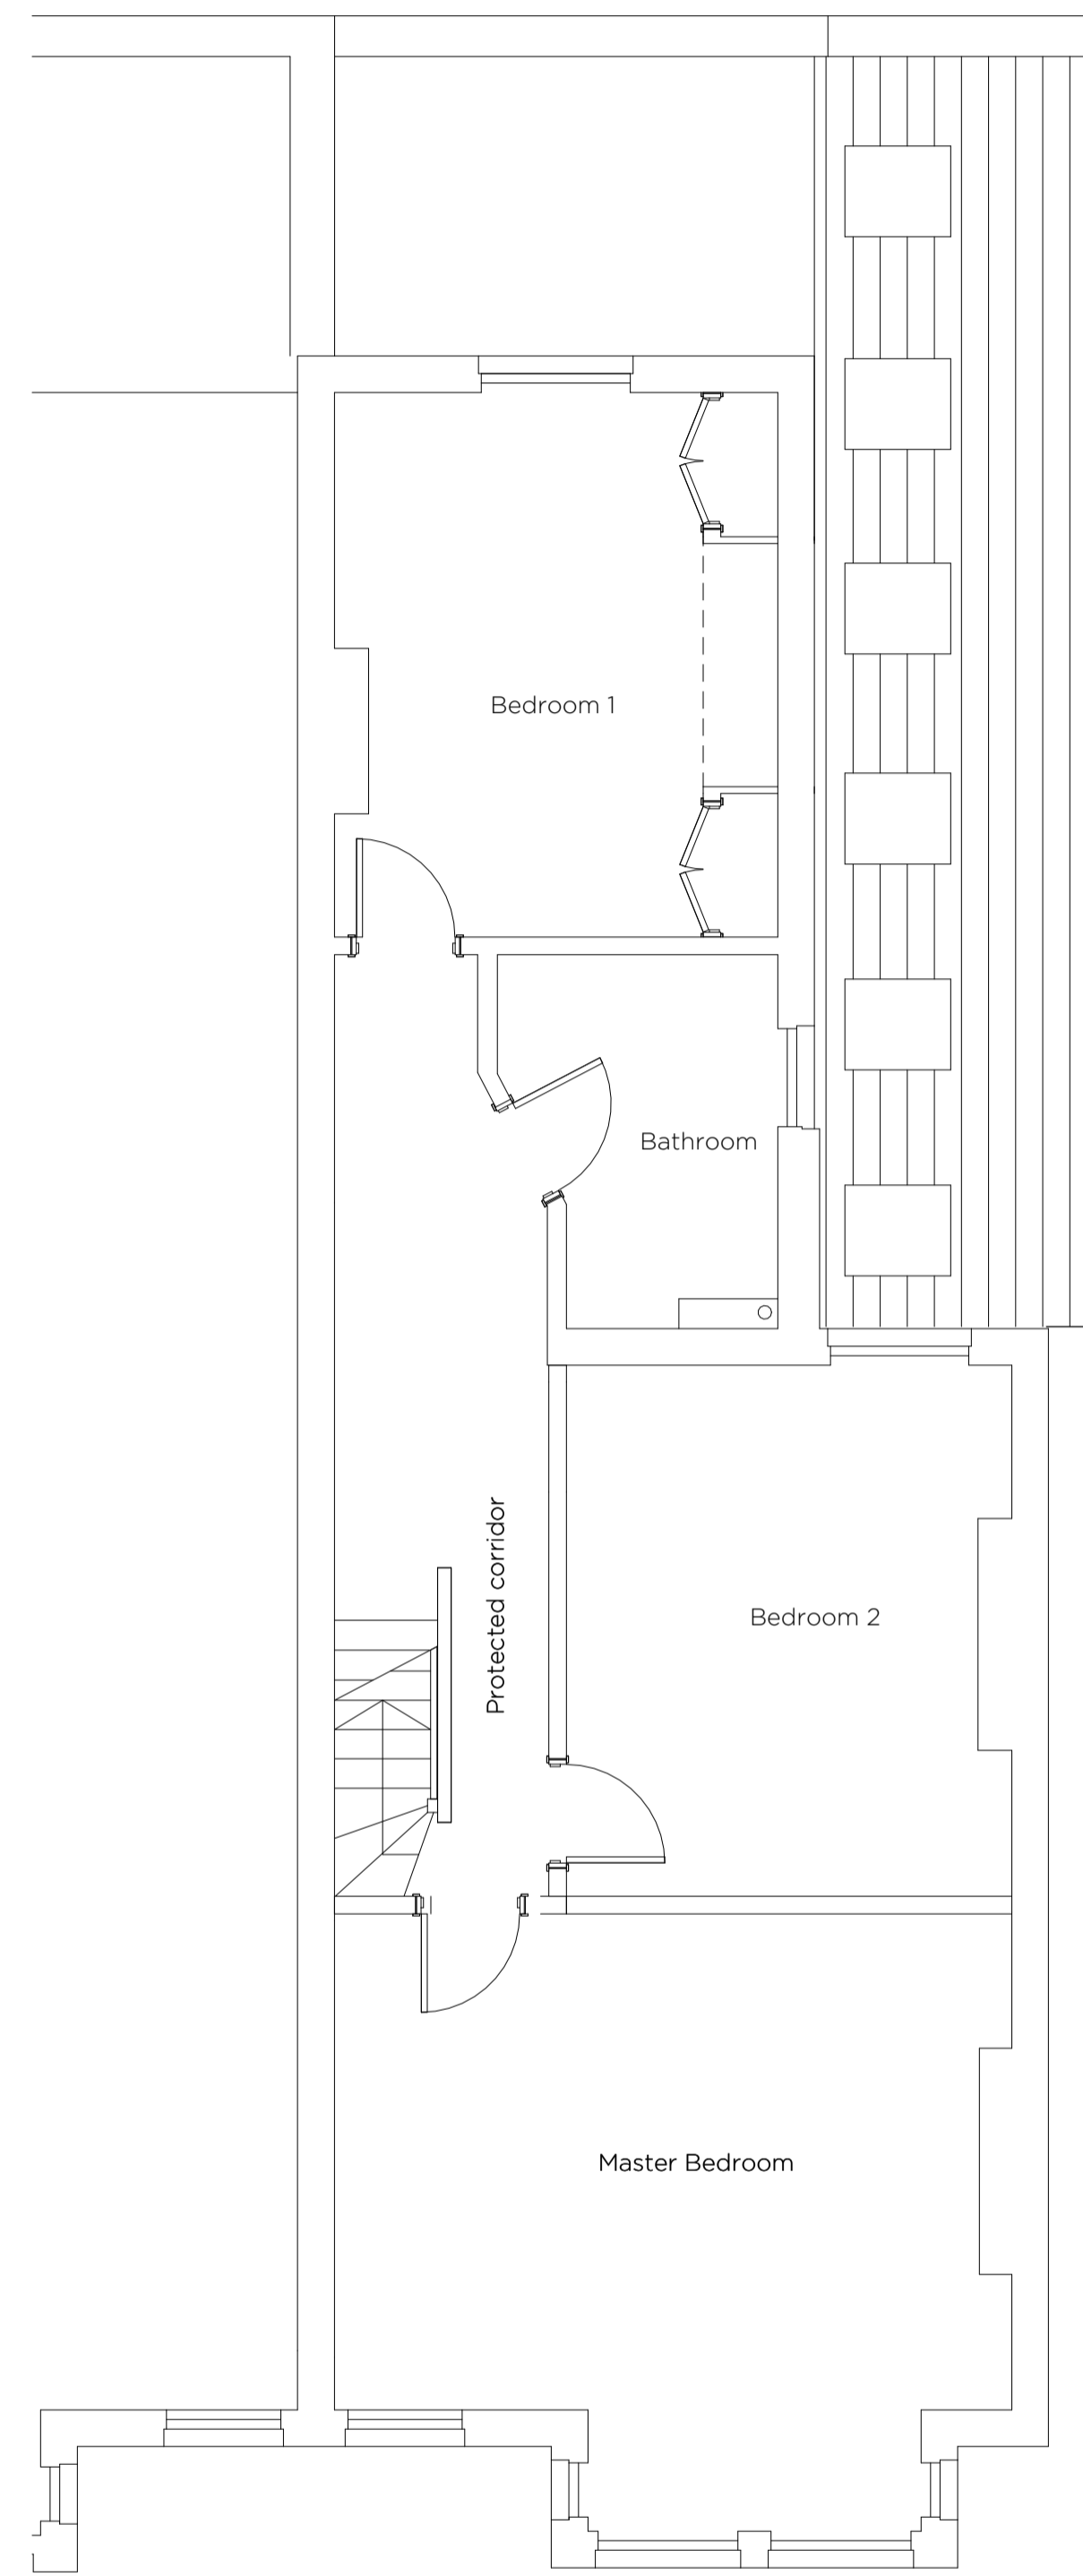

2 | GA plan (Level 01) - Proposed
Scale 1: 50

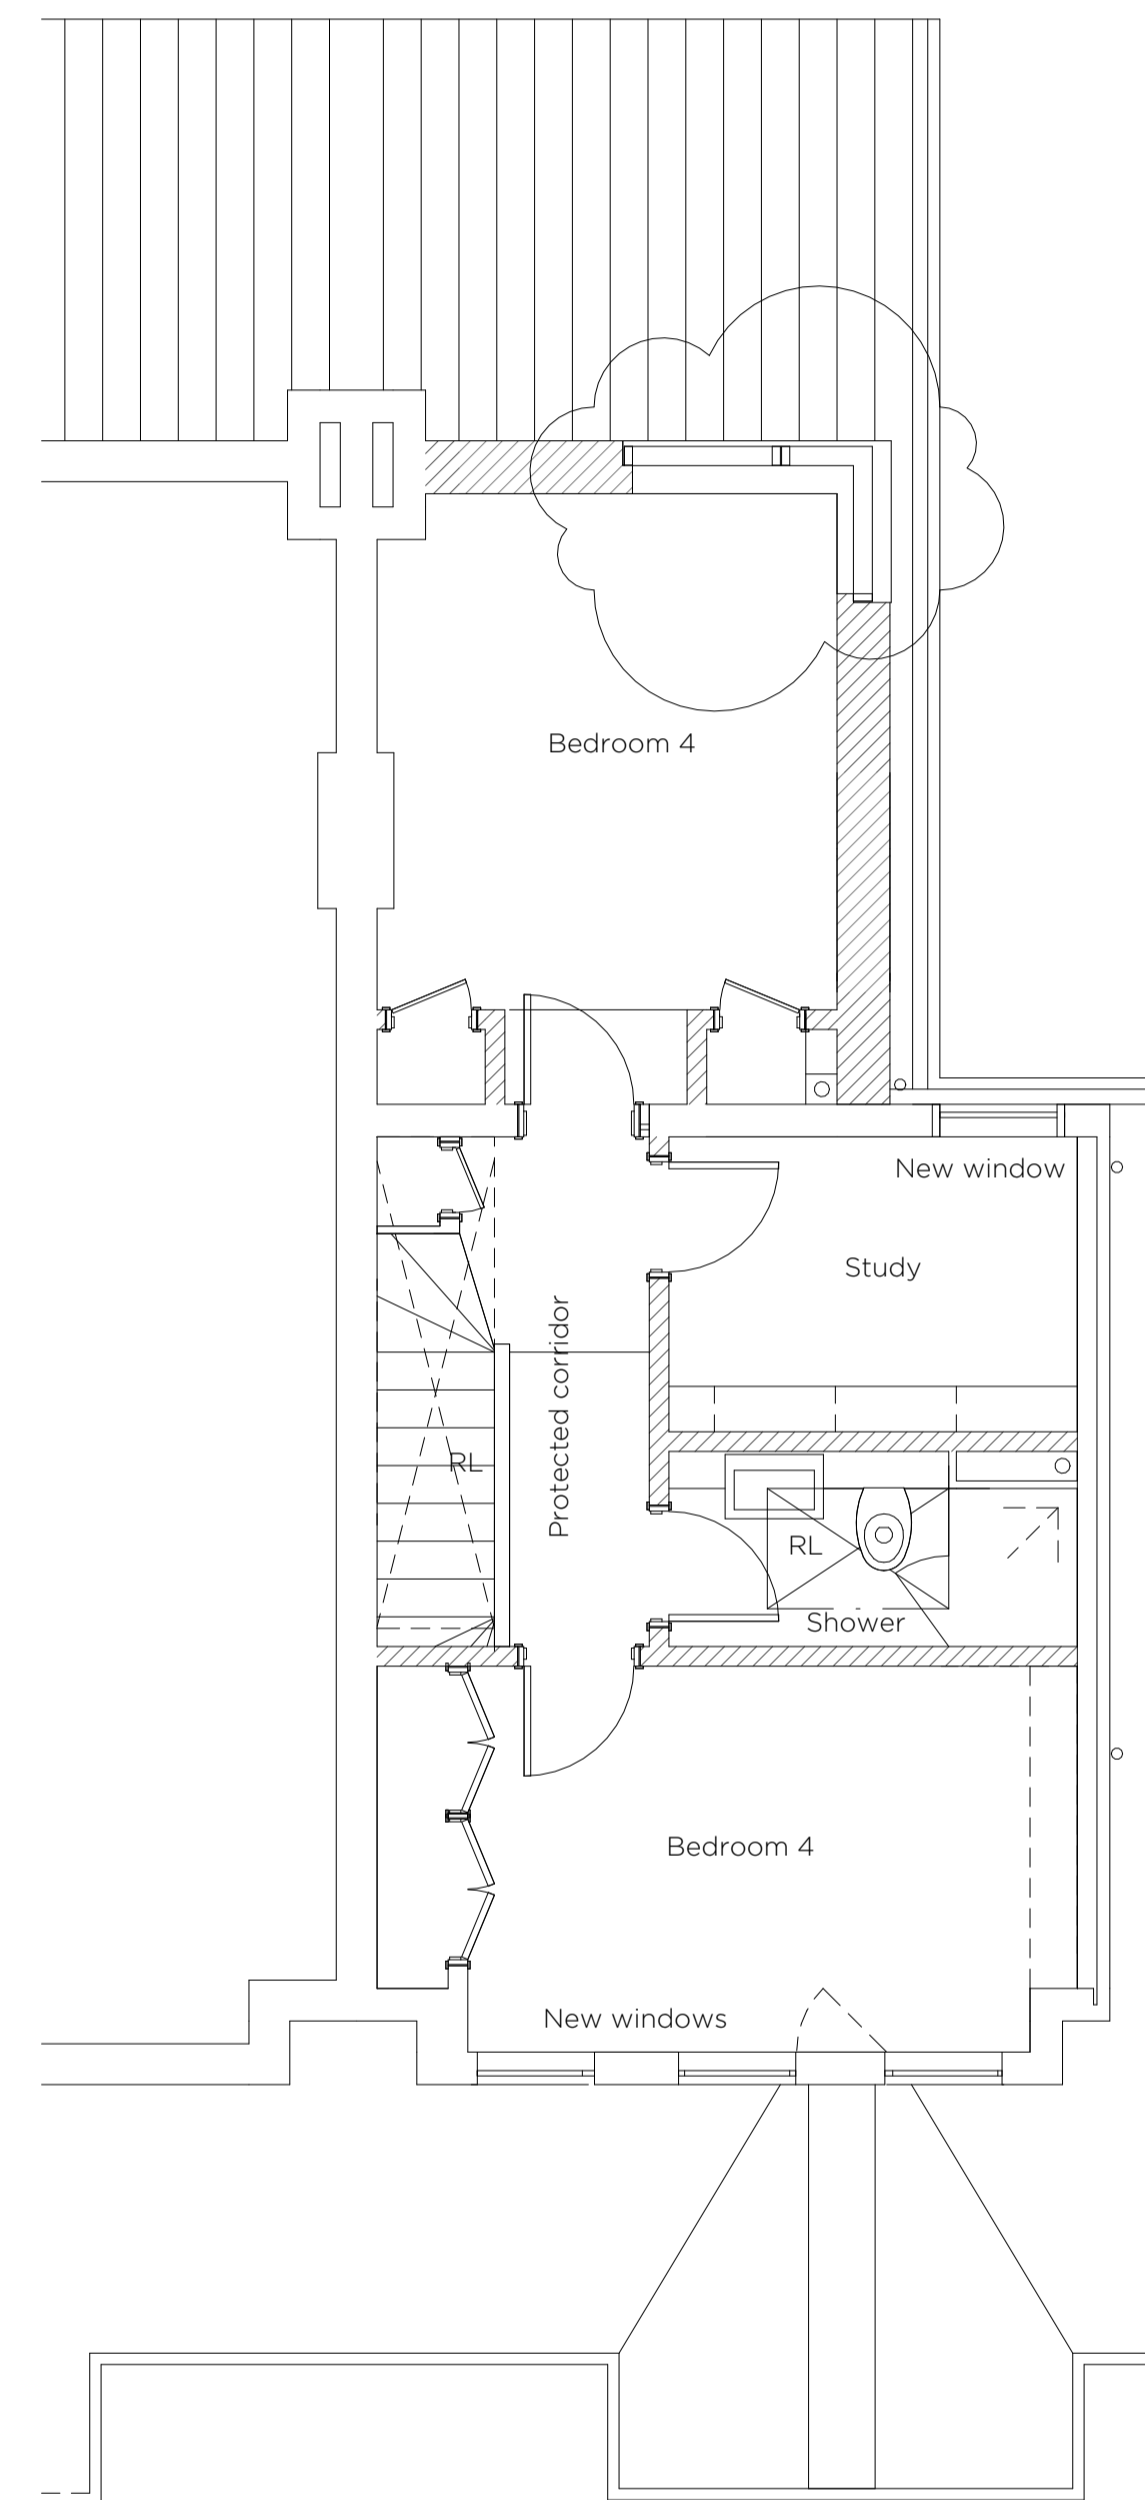

3 | GA plan (Level 02) - Proposed
Scale 1: 50

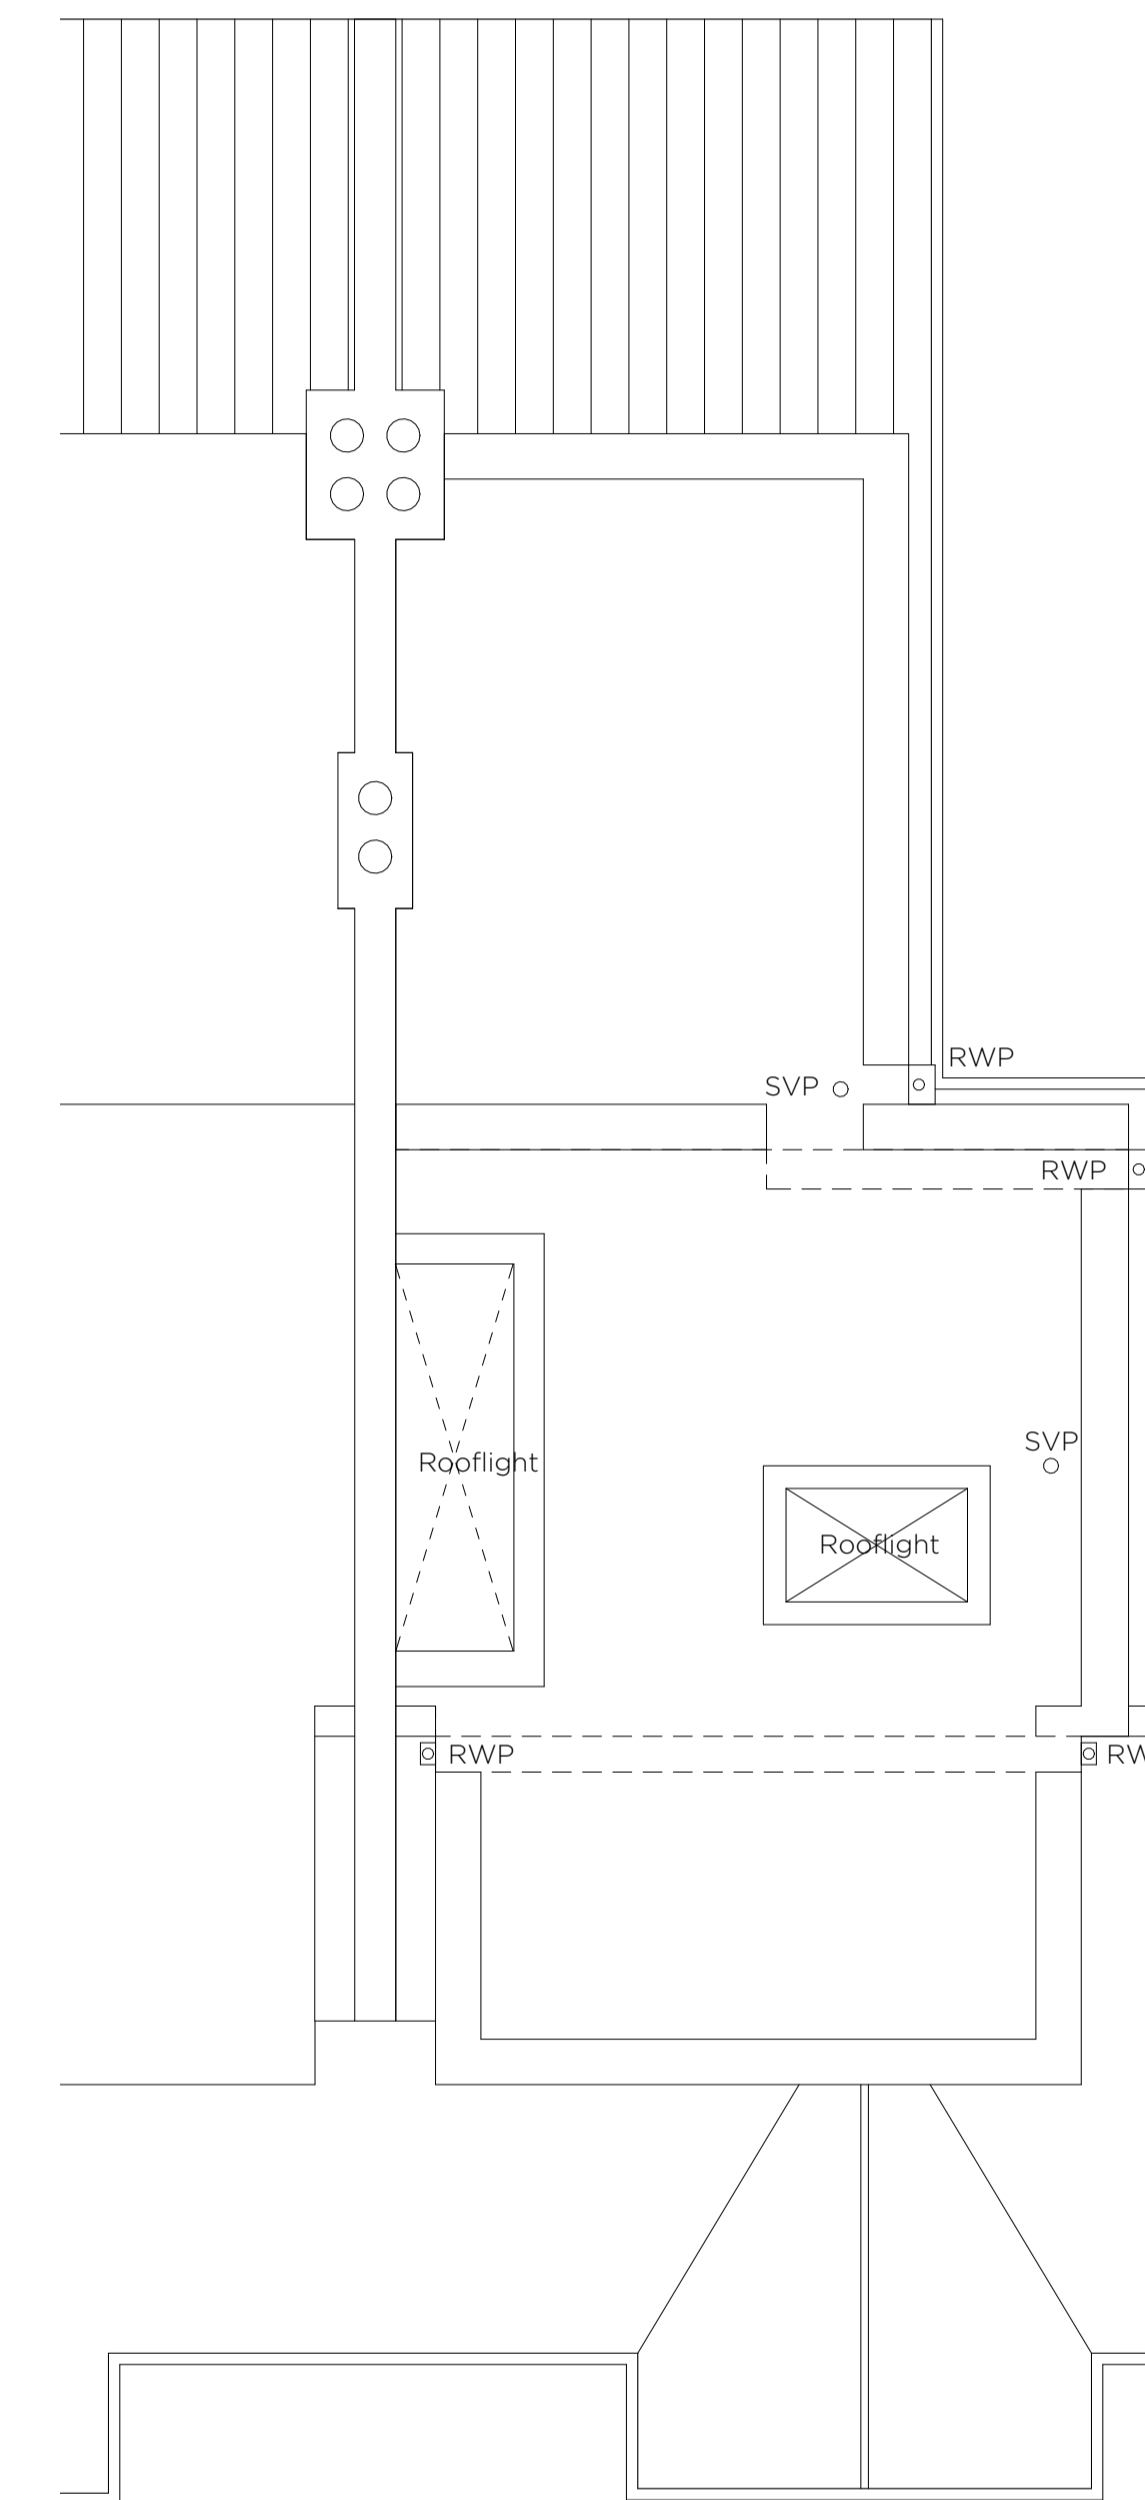

4 | GA plan (Roof) - Proposed
Scale 1: 1250 @ A1

Rev.	Date	Description
P01	15.08.22	Issued for Planning
P02	20.12.24	Issued for Planning



LANGSTAFF DAY
ARCHITECTS

address 321 Edinburgh House, 170 Kennington Lane
London SE11 5DP

e-mail office@langstaffday.co.uk

suitability For Planning

scale 1:50@A1
1:100@A3

project No.7 Cardigan Road
for Mr & Mrs BL
title GA Plan - Proposed

drawing number 7CR-LDA-00-DR-A-(PL)0201

rev. P02