



EXTENSION AS GRANTED
11/1123/FUL

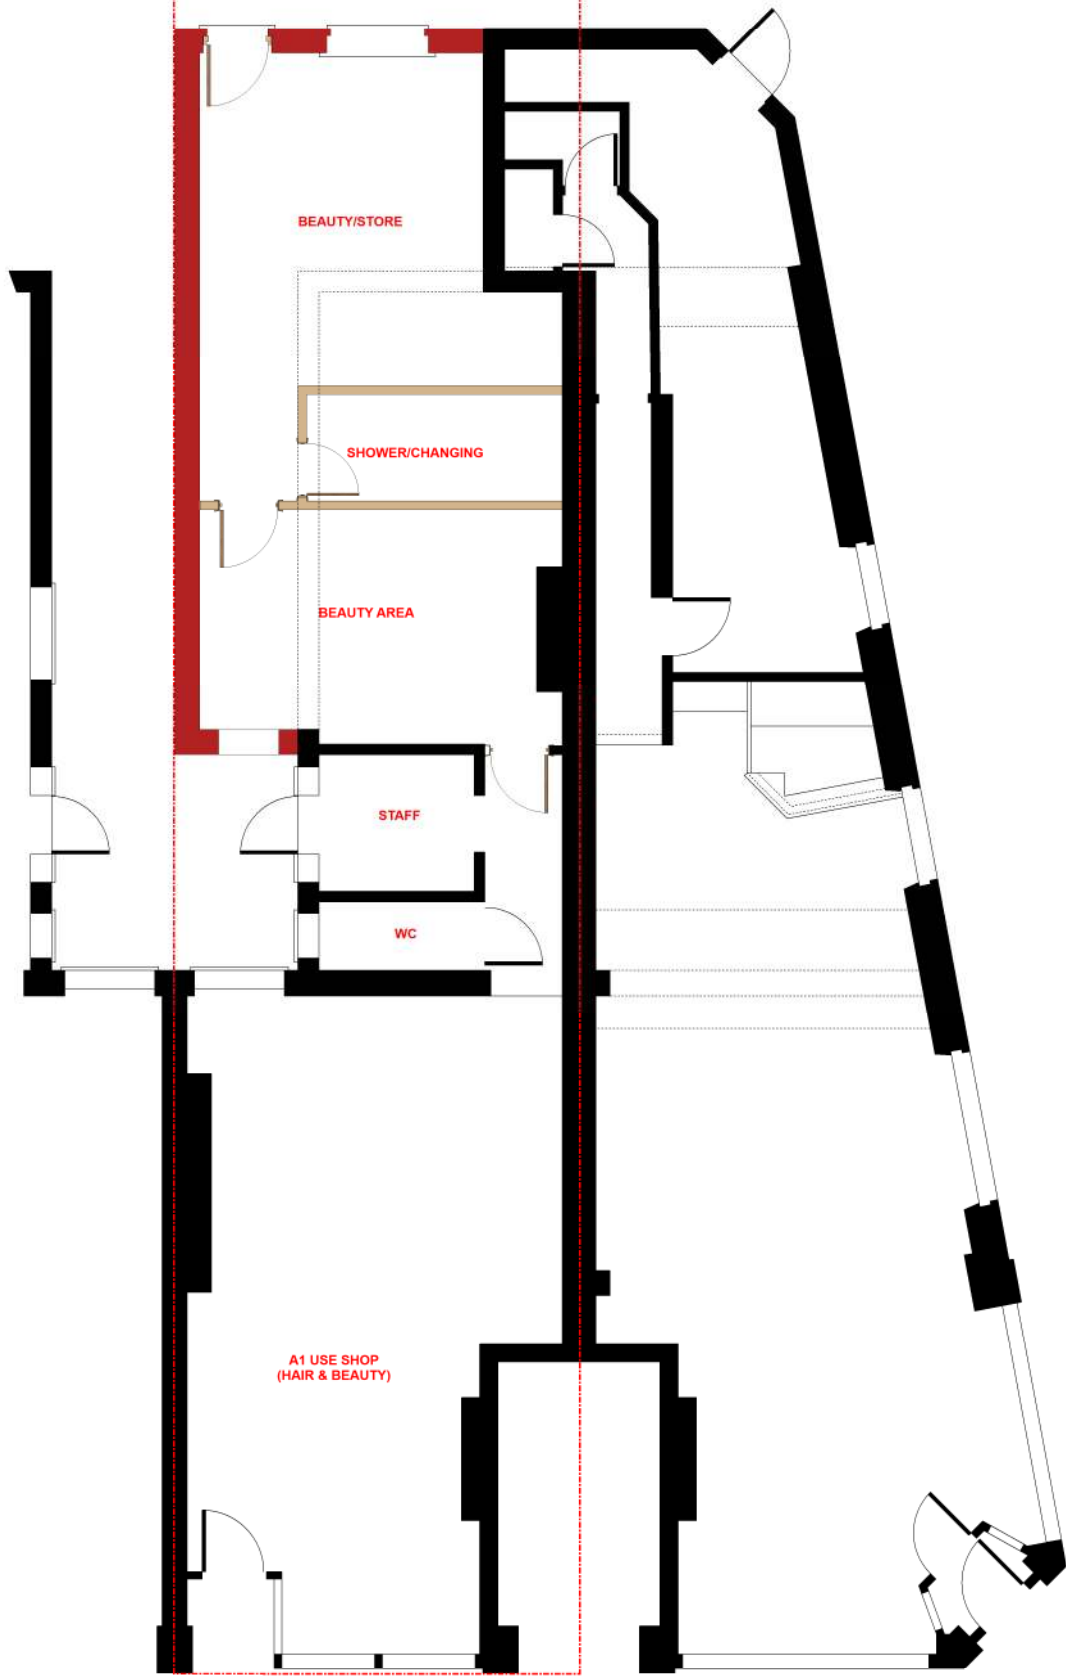


PROPOSED GROUND FLOOR / BLOCK PLAN
1:100 @ A3

EXTENSION AS GRANTED
11/1123/FUL

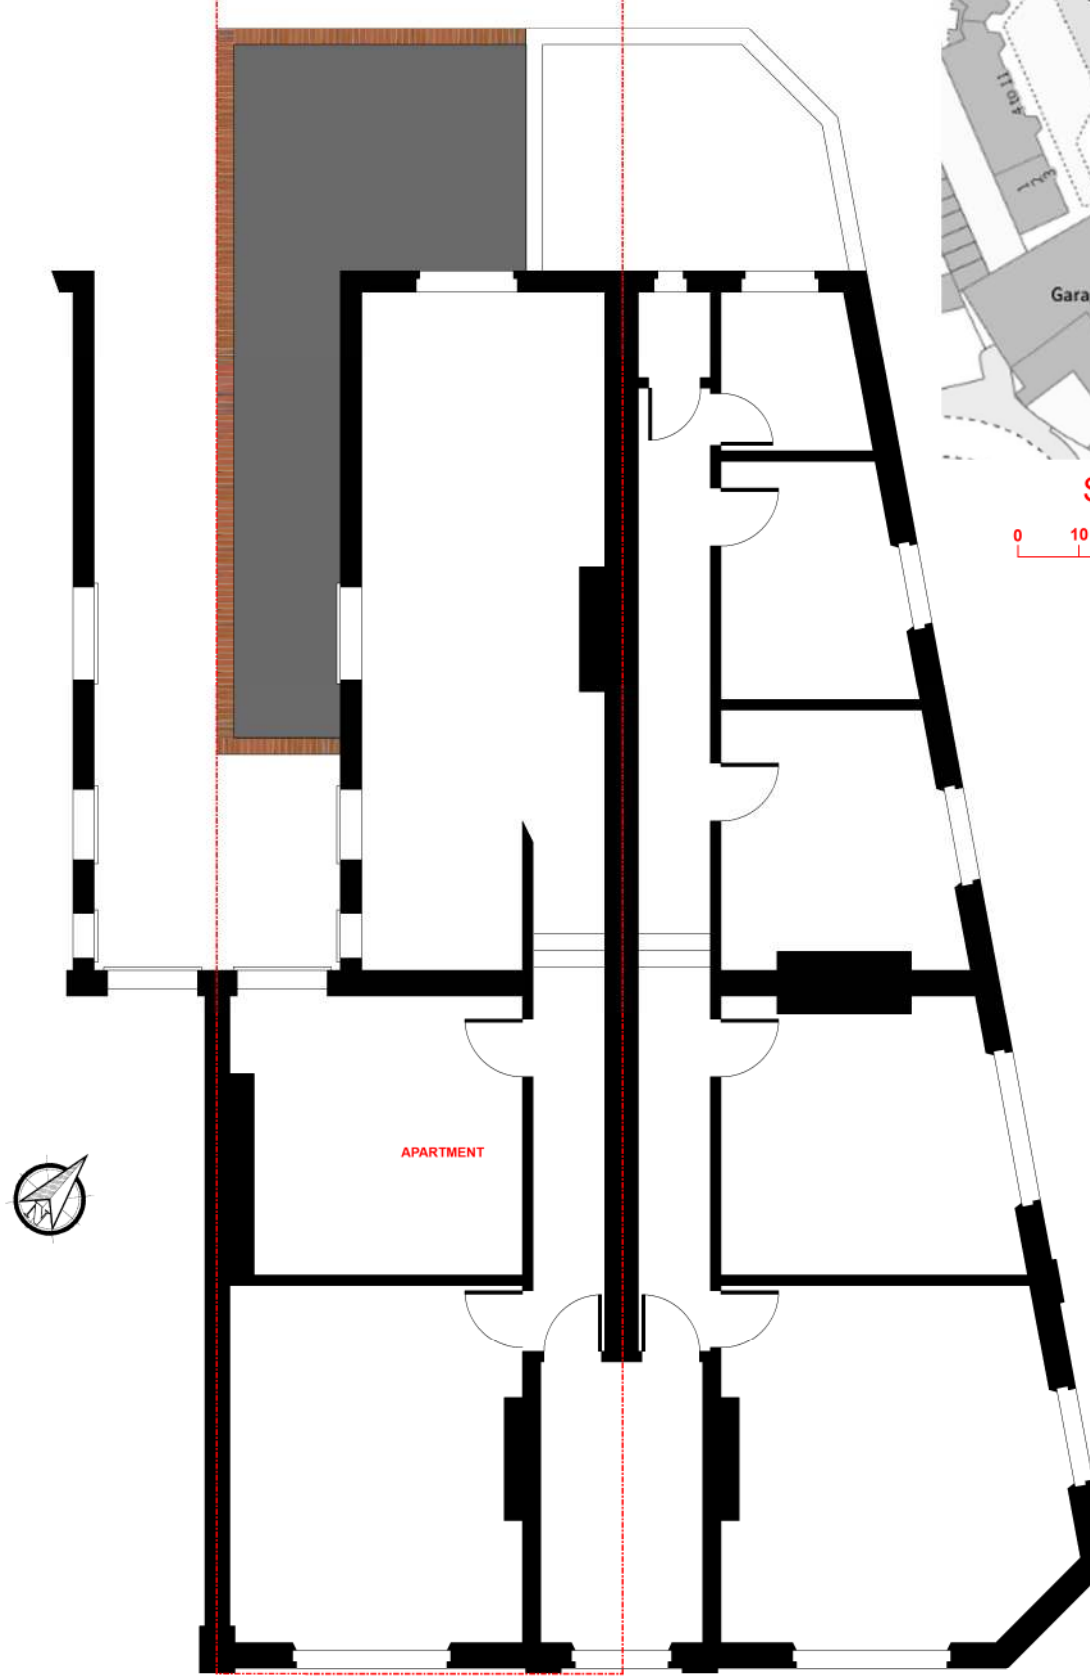

PROPOSED 1st FLOOR

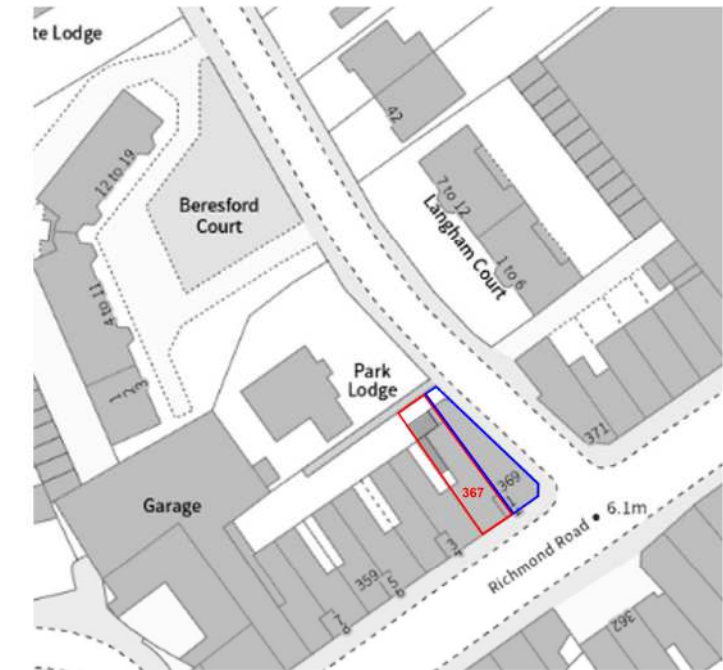

SITE PLAN 1:1250 @A3

0 10 20 40 60 80



REV	NO	DATE	BY	CHK
1	001	20.12.24		
2	002			
3	003			
4	004			
5	005			

JOB: PROPOSED EXTENSION OF
 387 RICHMOND RD, TWICKENHAM TW1 2EJ
 DWG: PROPOSED PLANS & SITE PLAN
 IGB ARCHITECT LTD
 Ivan Gale-Brown
 Longfield House, Longfield Drive
 London SW14 7AU
 tel: 020 8735 0039 mod: 07733 004038 email: info@igbarchitect.com

