



EXISTING GROUND FLOOR / BLOCK PLAN
1:100 @ A3

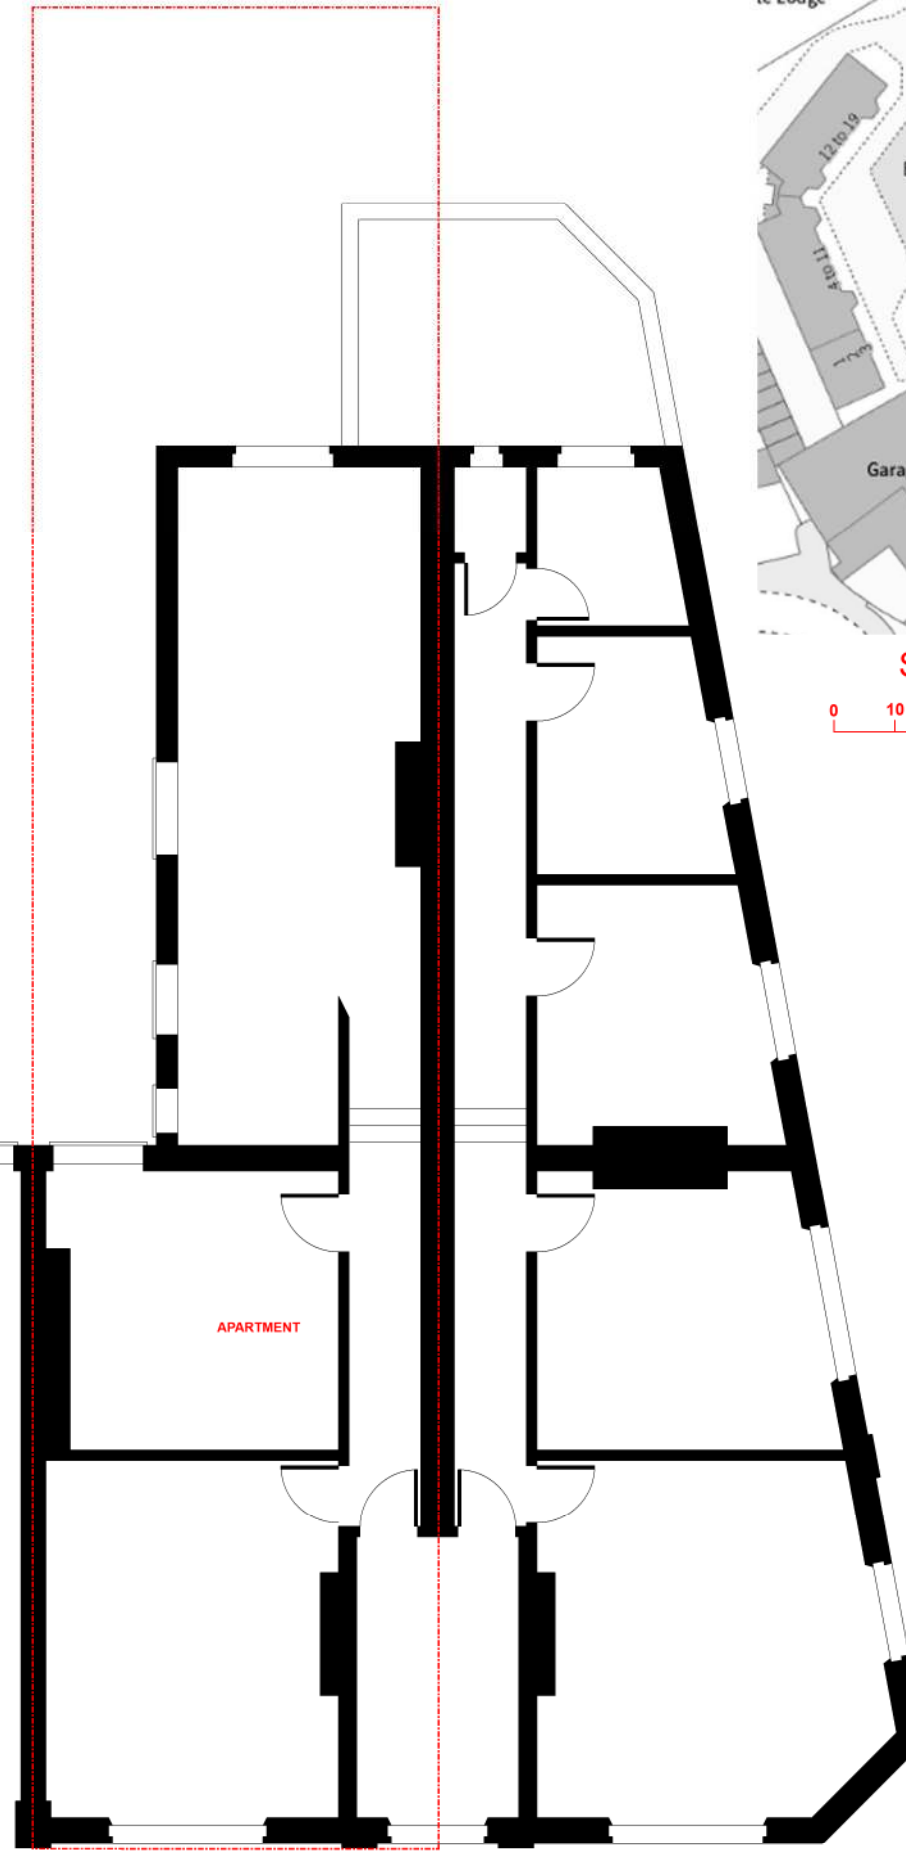

EXISTING 1st FLOOR

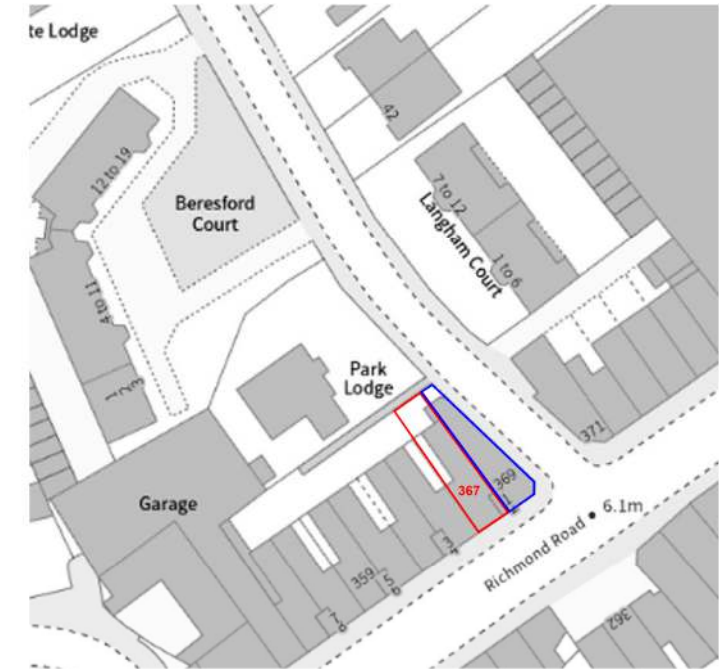

SITE PLAN 1:1250 @A3

REV	DATE	DESCRIPTION
1	20.12.24	PROPOSED EXTENSION OF 387 RICHMOND RD, TWICKENHAM TW1 2EJ
2	24.04	EXISTING PLANS & SITE PLAN

IGB ARCHITECT LTD
 Ivan Gale-Brown
 Longfield House, Longfield Drive
 London SW14 7AU
 Tel: 020 878 0039 Fax: 07733 004038 Email: info@igbarchitect.com

