


54 Station Road

A111

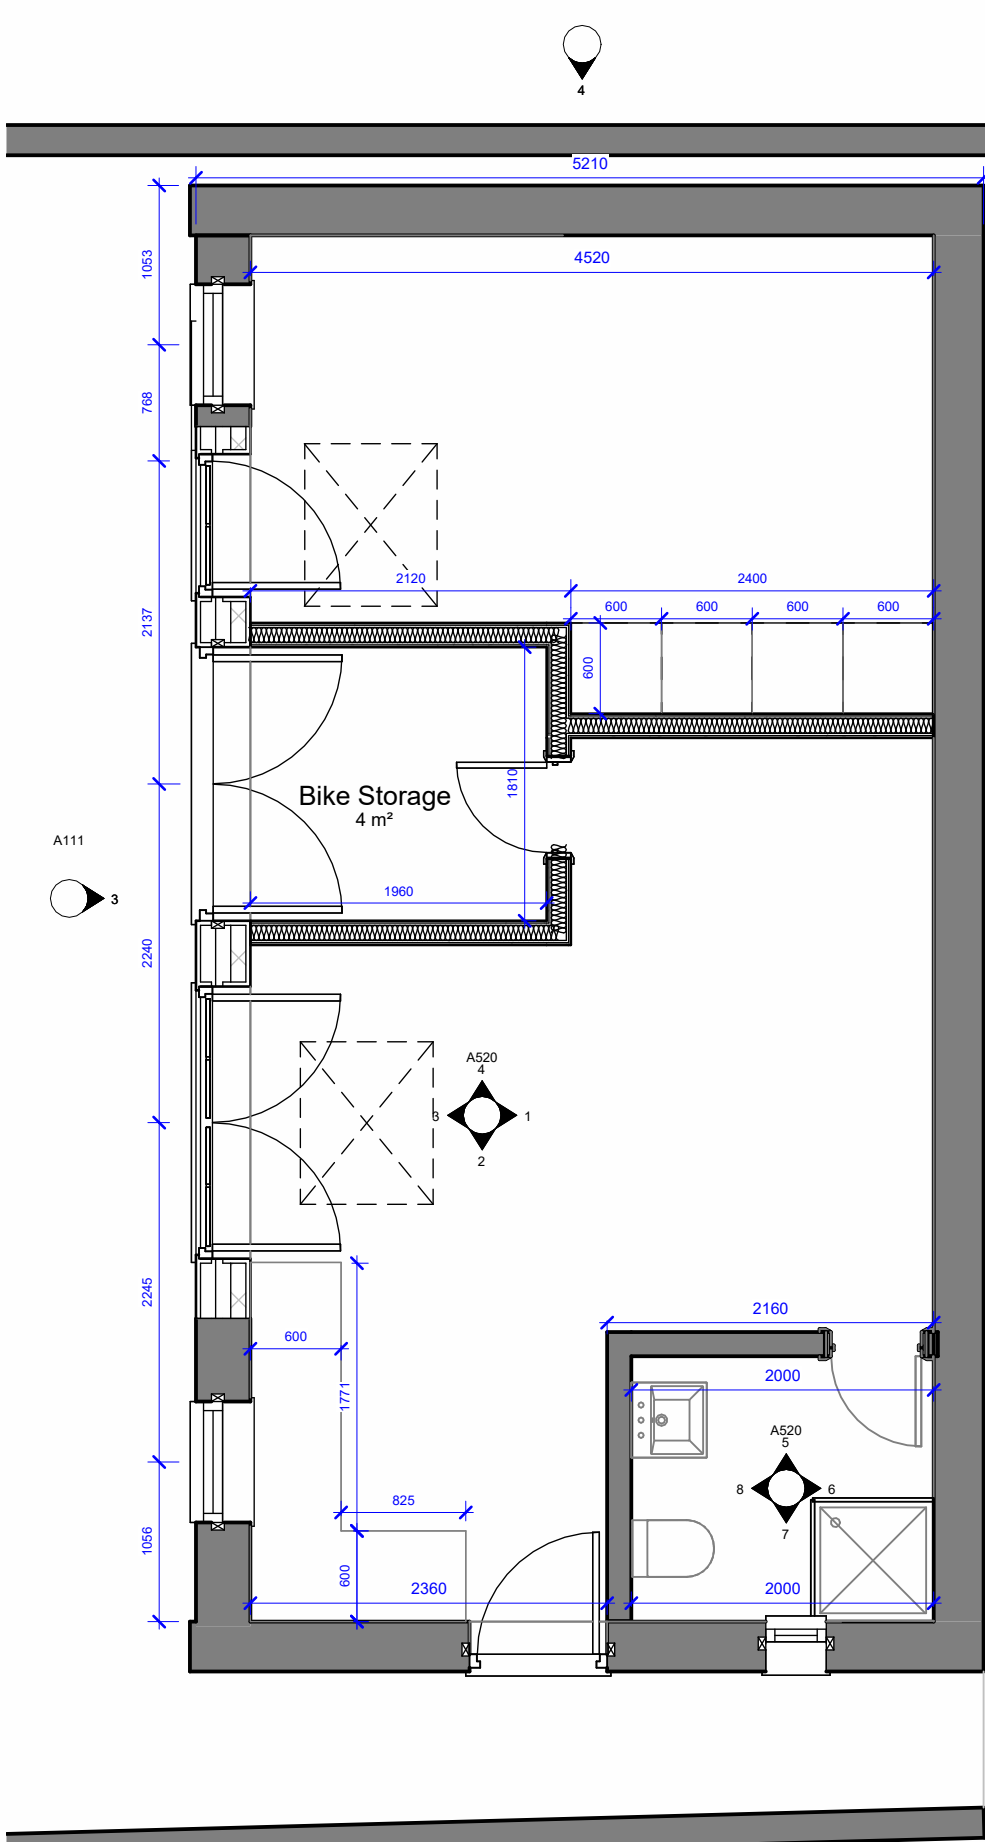


1 Annex- Proposed Ground Floor Plan
1 : 50

50 Station

54 Station Road


A111

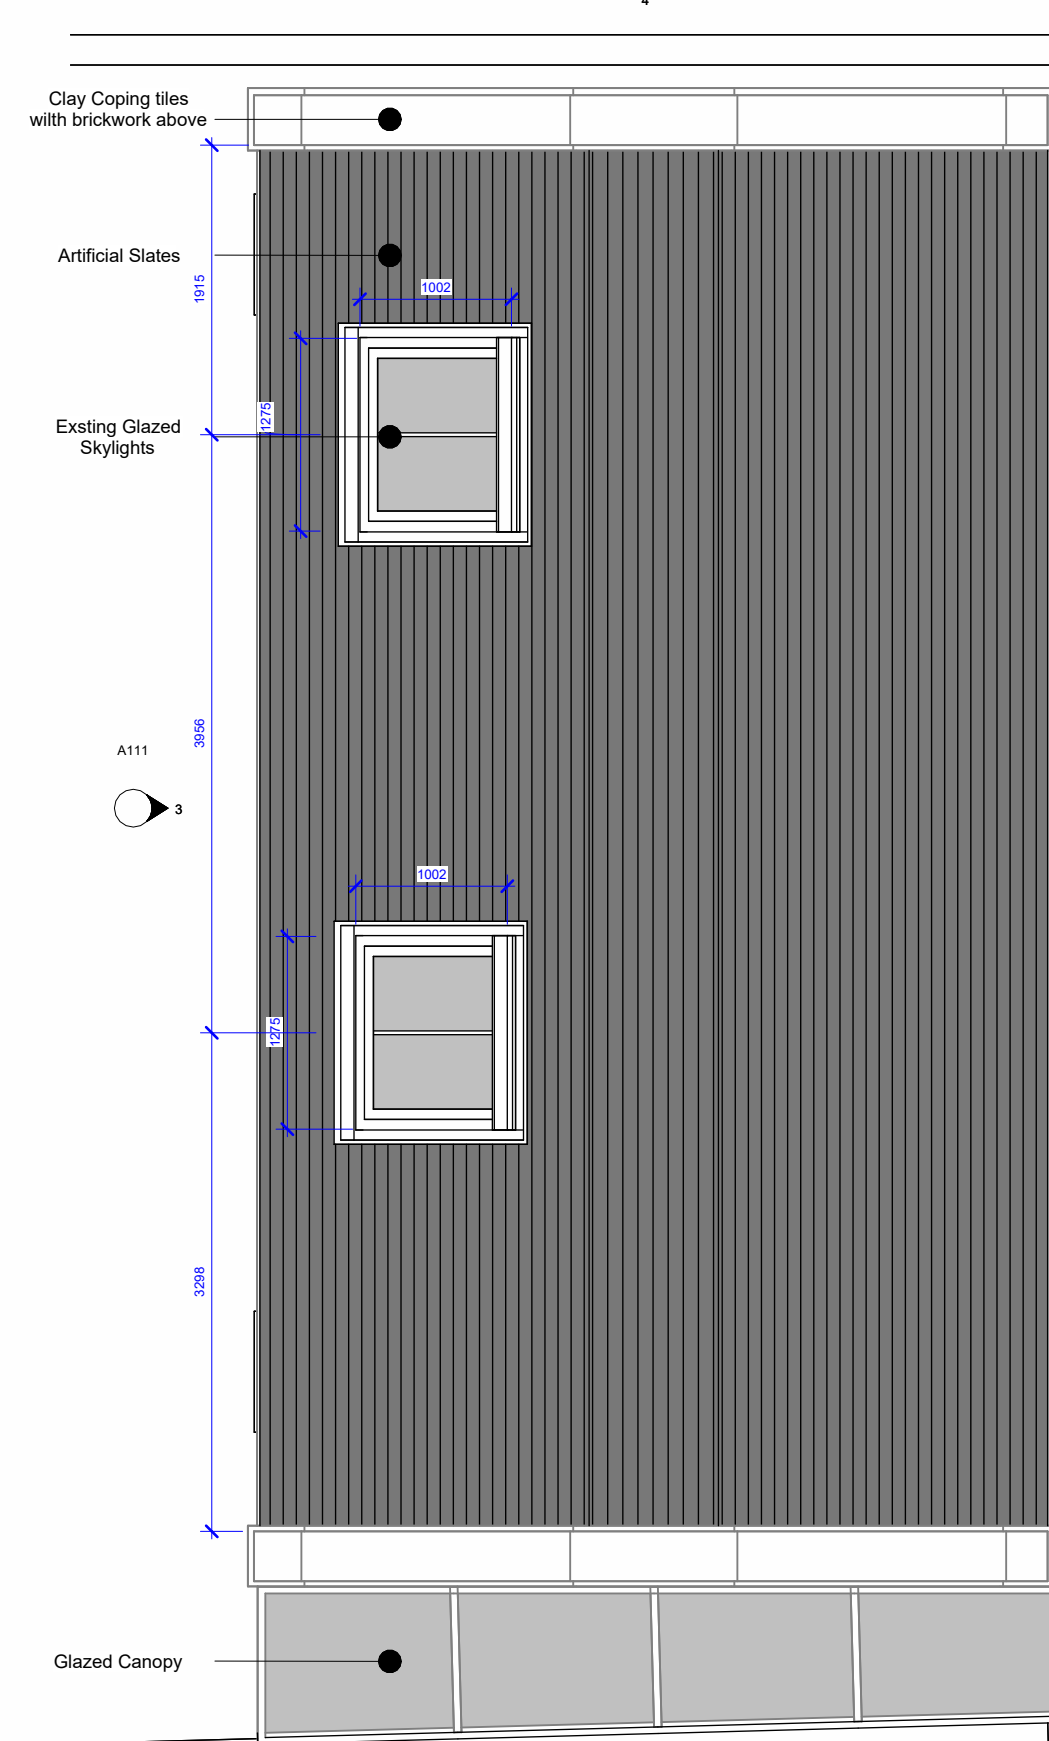

2 Annex- Proposed Roof Plan
1 : 50

50 Station

5 Ellison Road

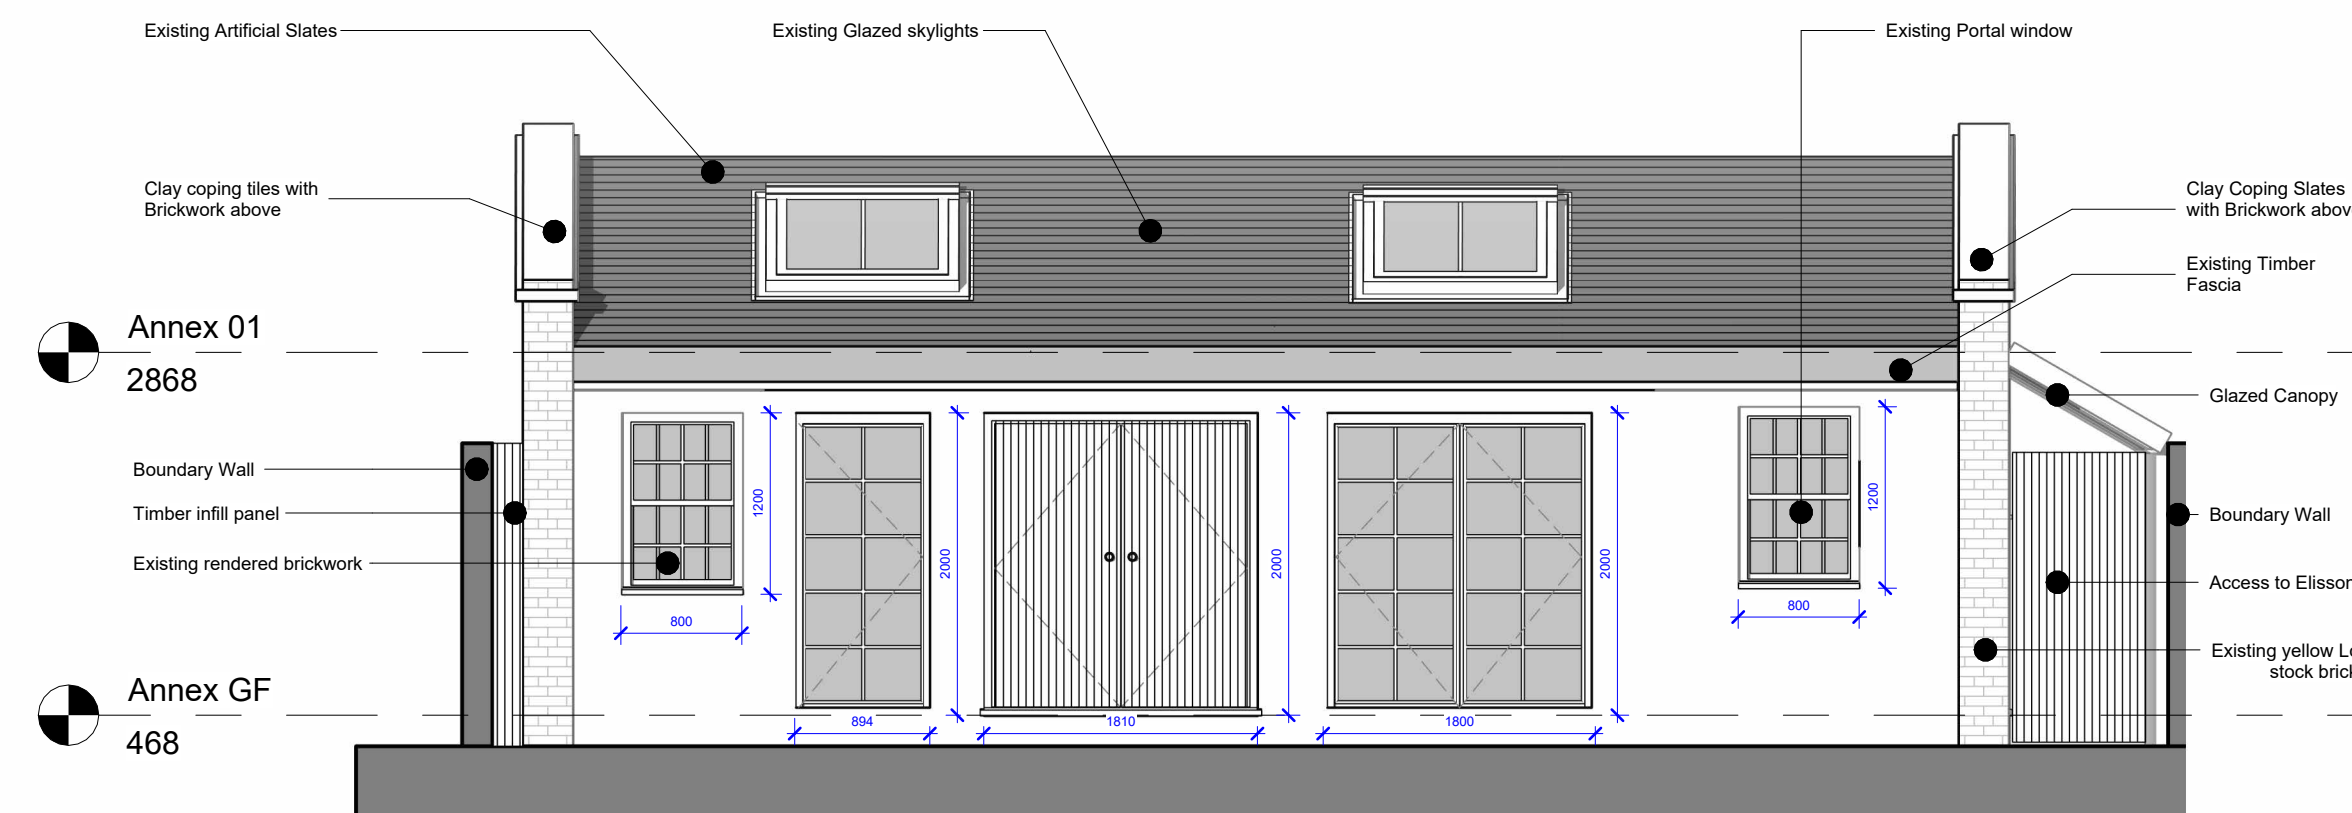


3 Annexe- Proposed Front Elevation
1 : 50

Revisions

No.	Description	Issued by	Date
1	Revision 1		18/07/24

4 Annexe- Proposed Left Elevation
1 : 50

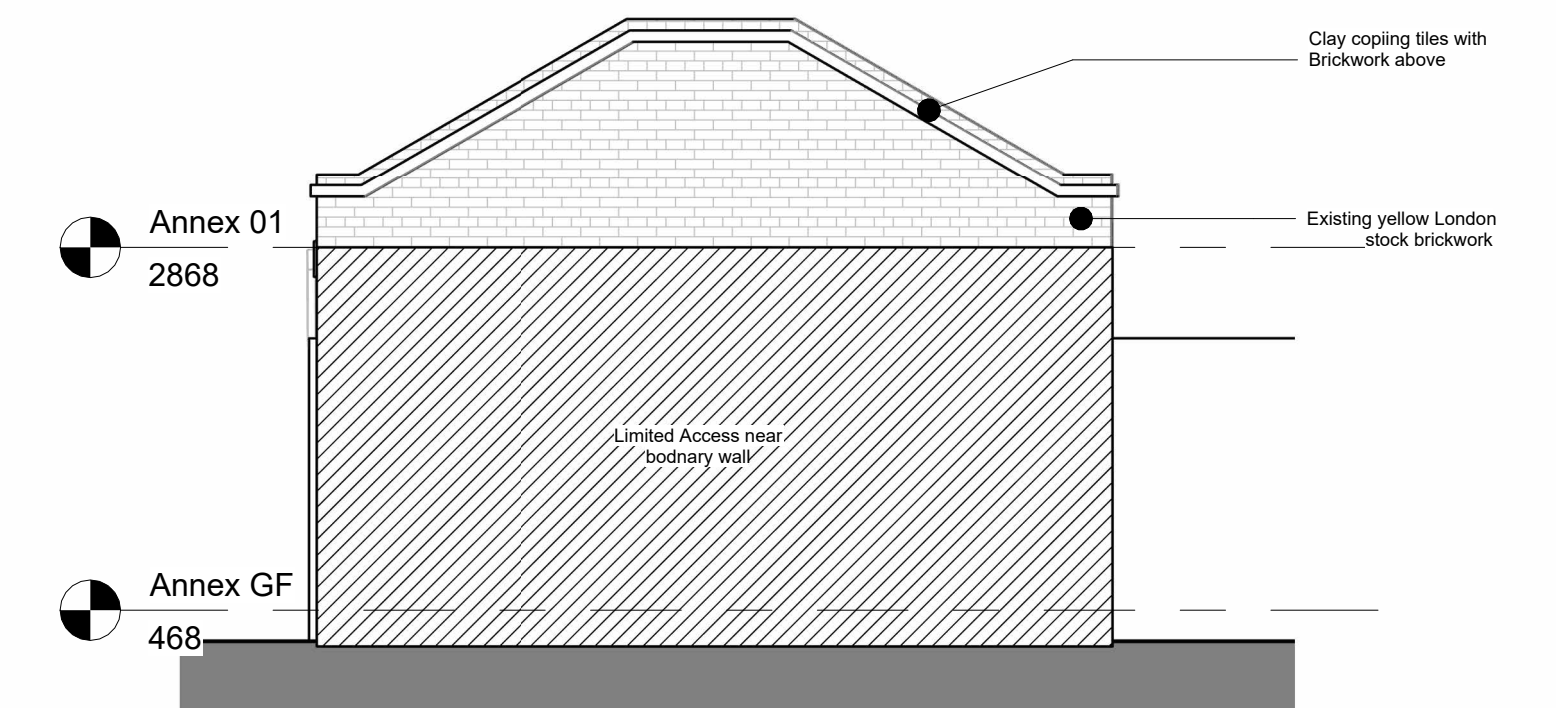

5 Ellison Road



5 Annexe- Proposed Rear Elevation
1 : 50

6 Annexe- Proposed Right Elevation
1 : 50

