



No.	Description	Issued by	Date
1	Revision 1		18/07/24

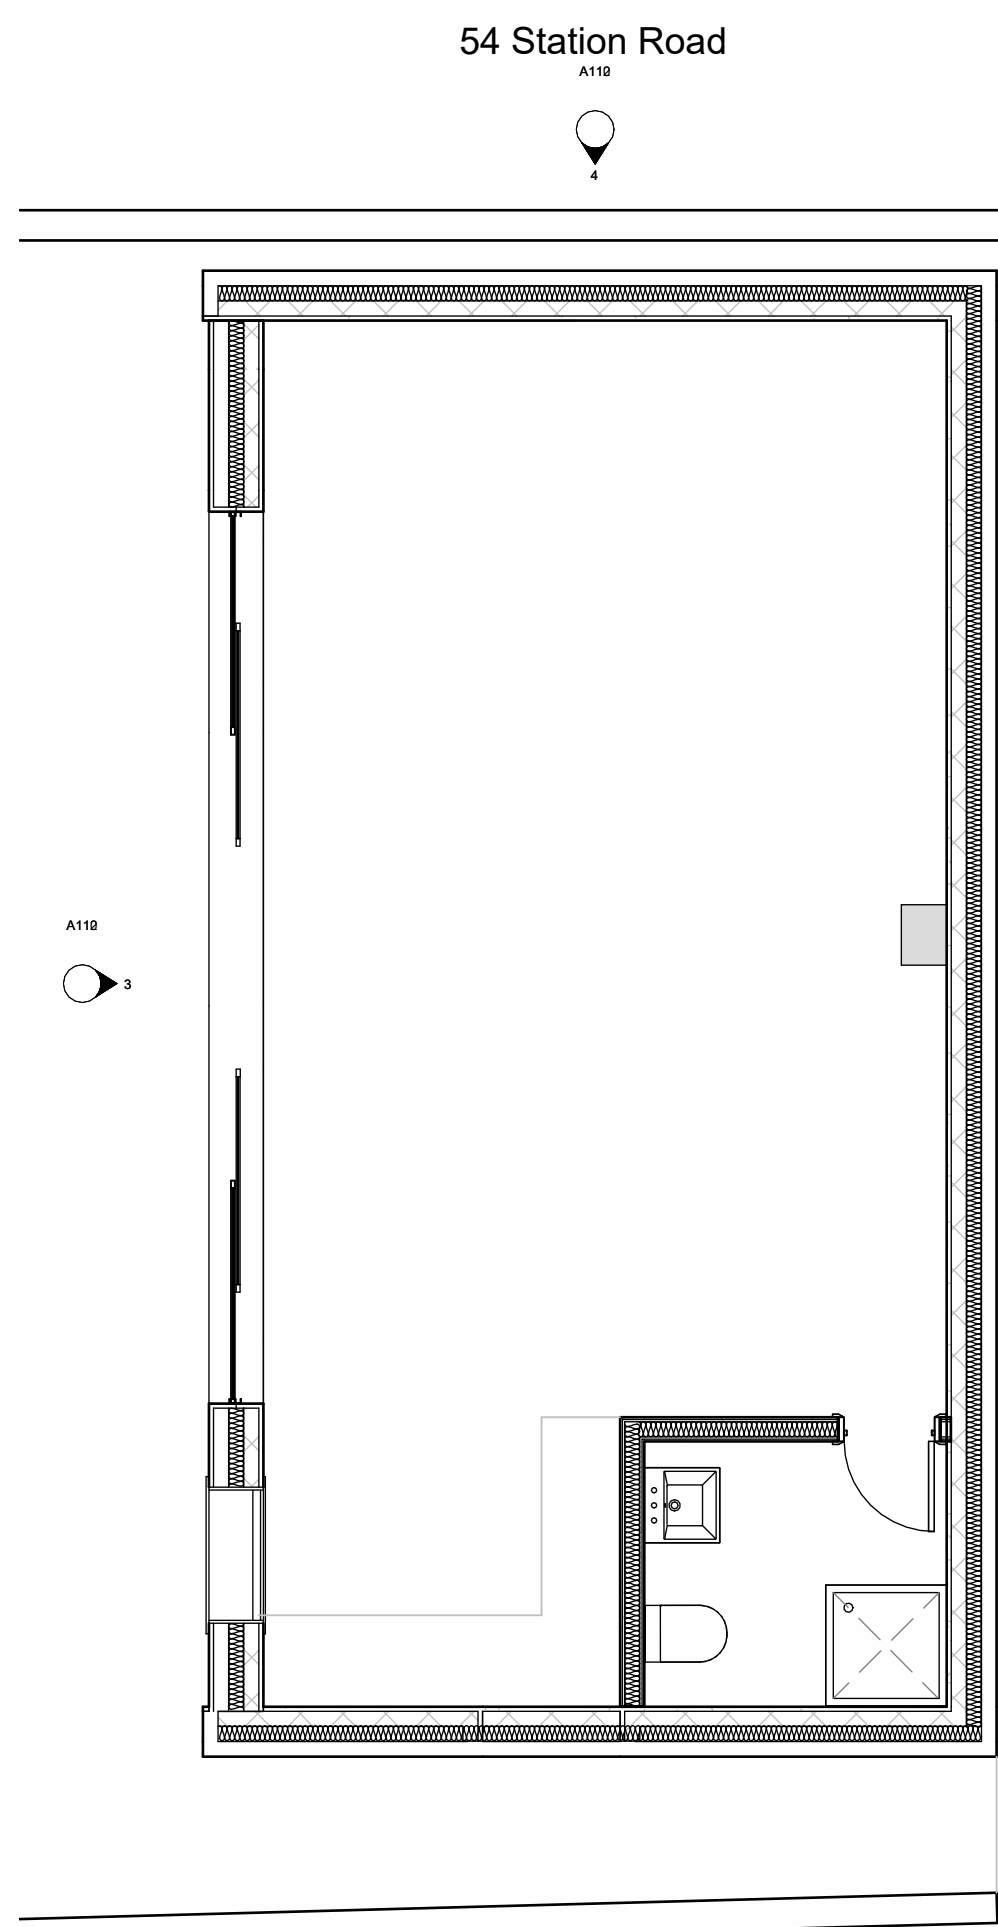


1 Existing Ground Floor Plan
1 : 50

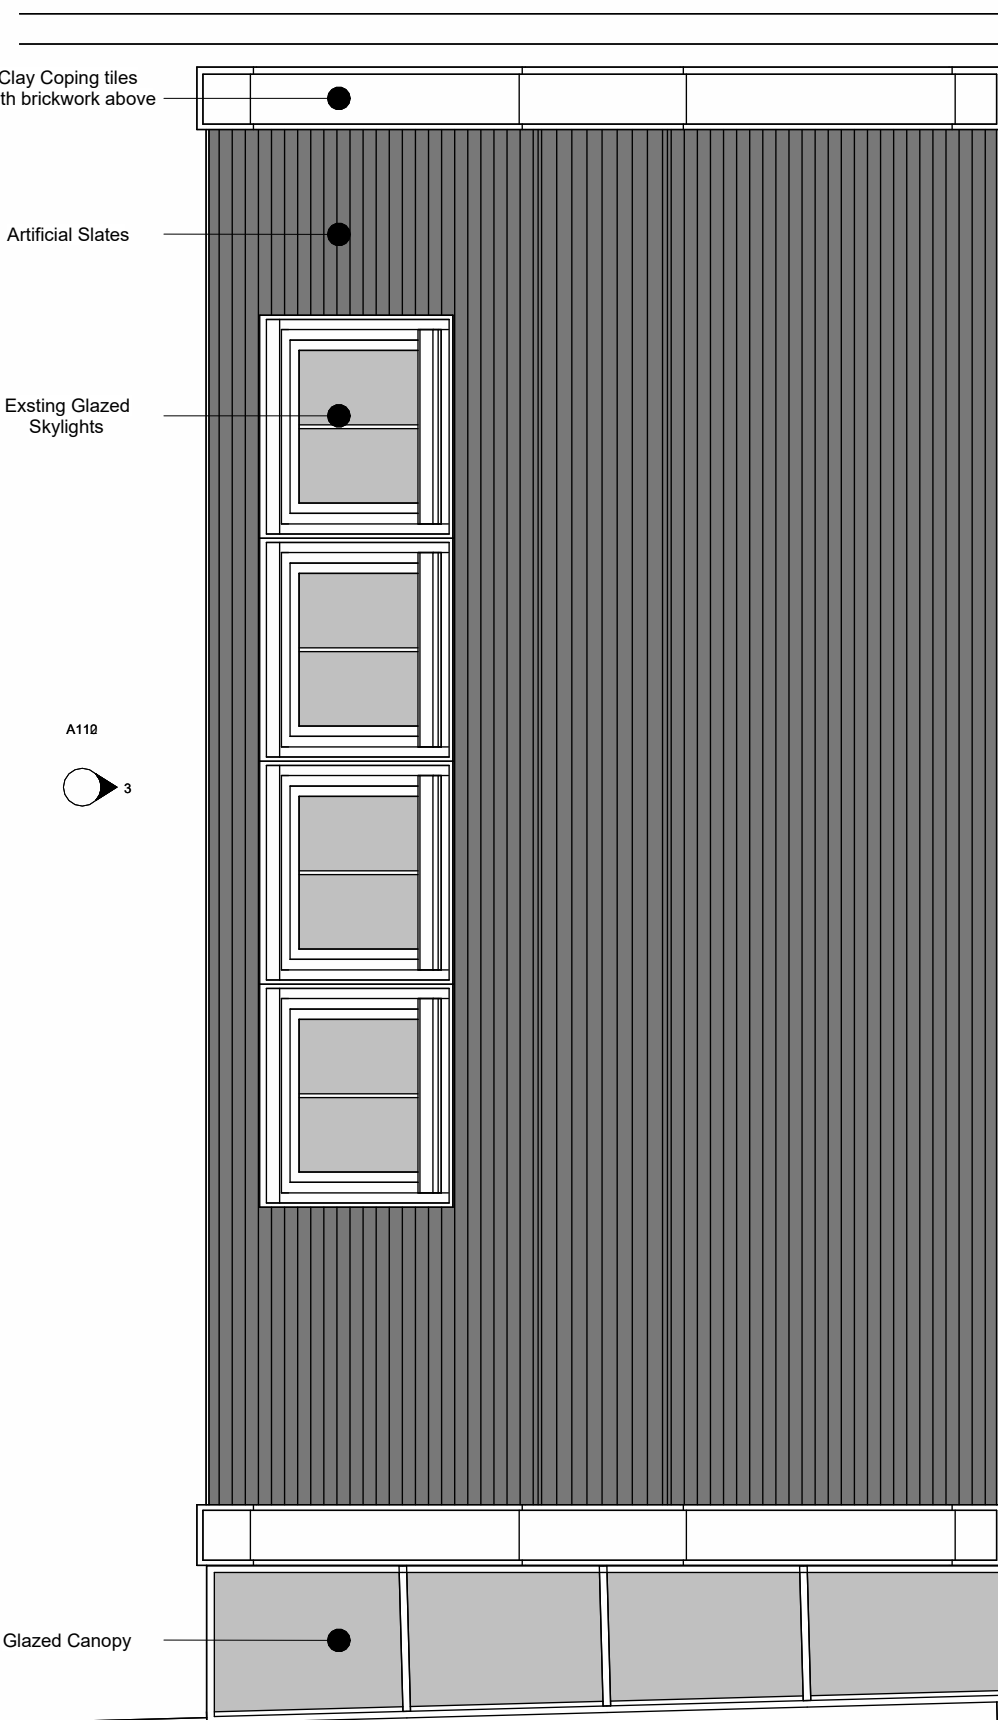


2 Existing Roof Plan
1 : 50


5 Ellison Road

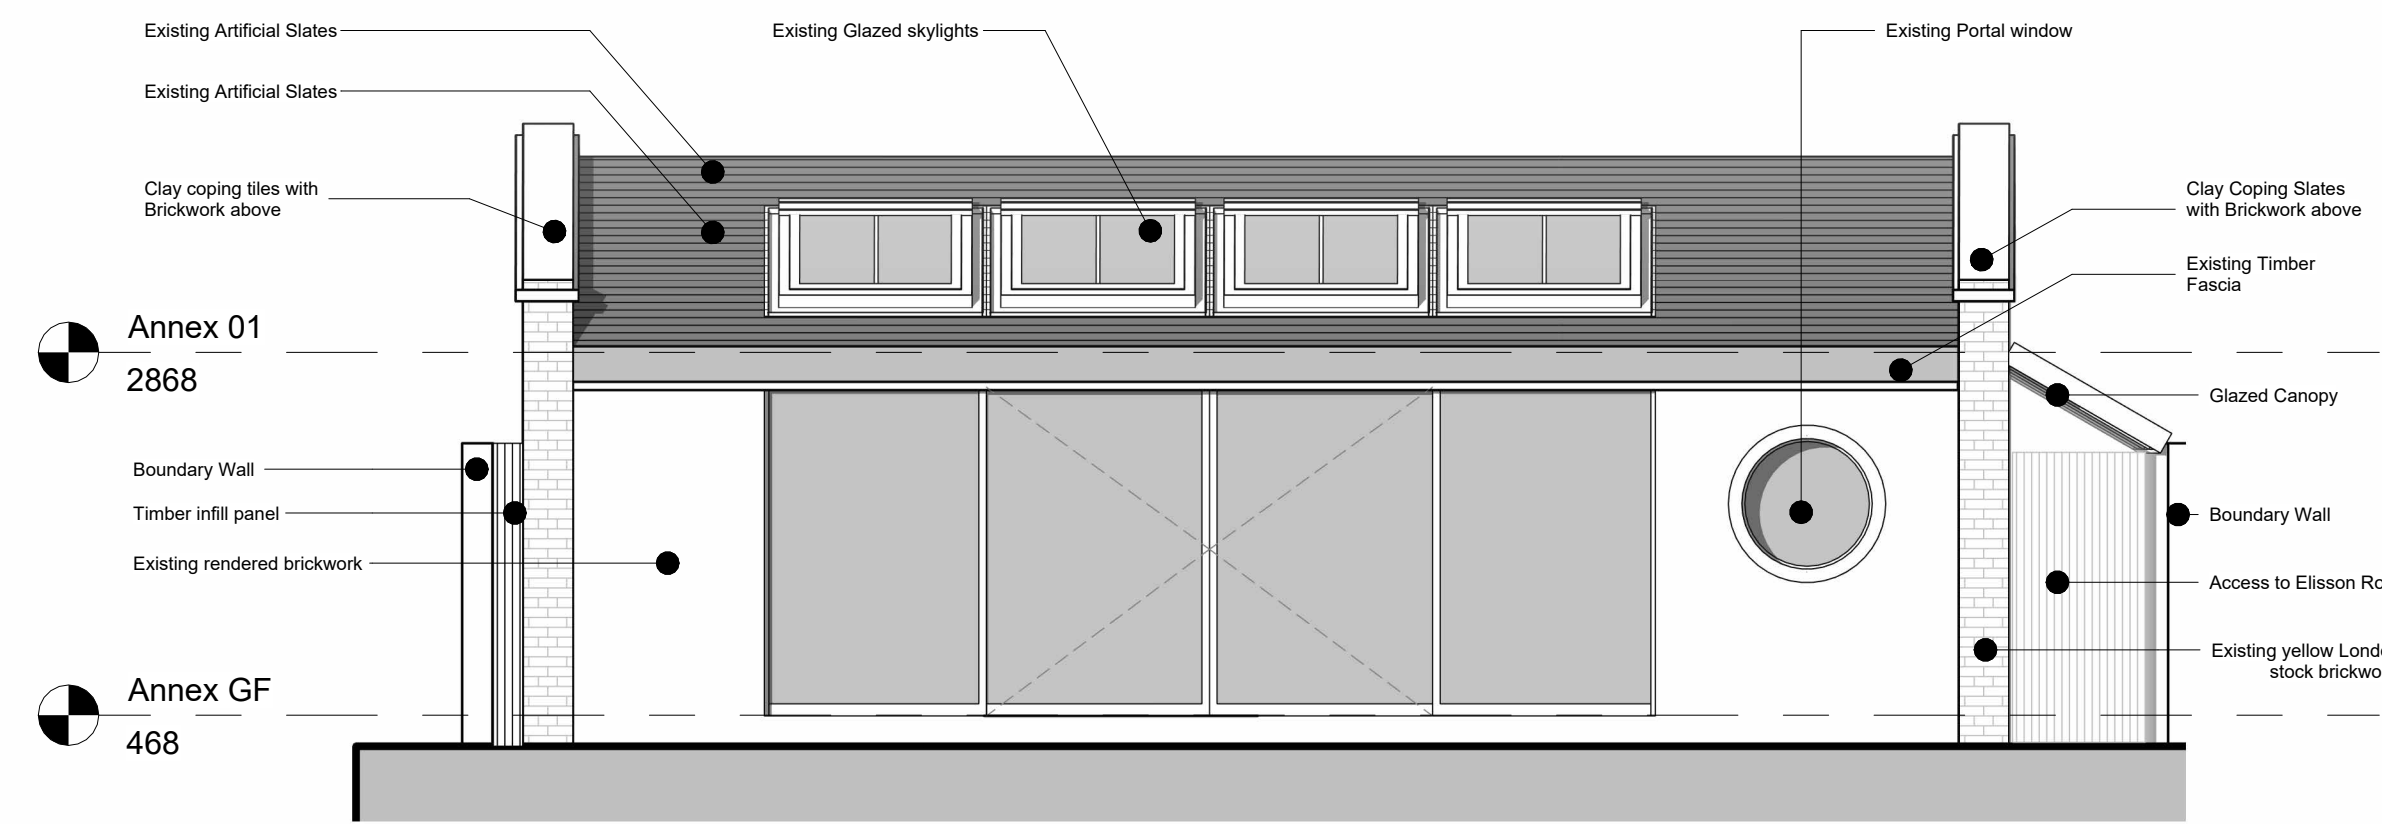


3 Annexe - Existing Front Elevation
1 : 50

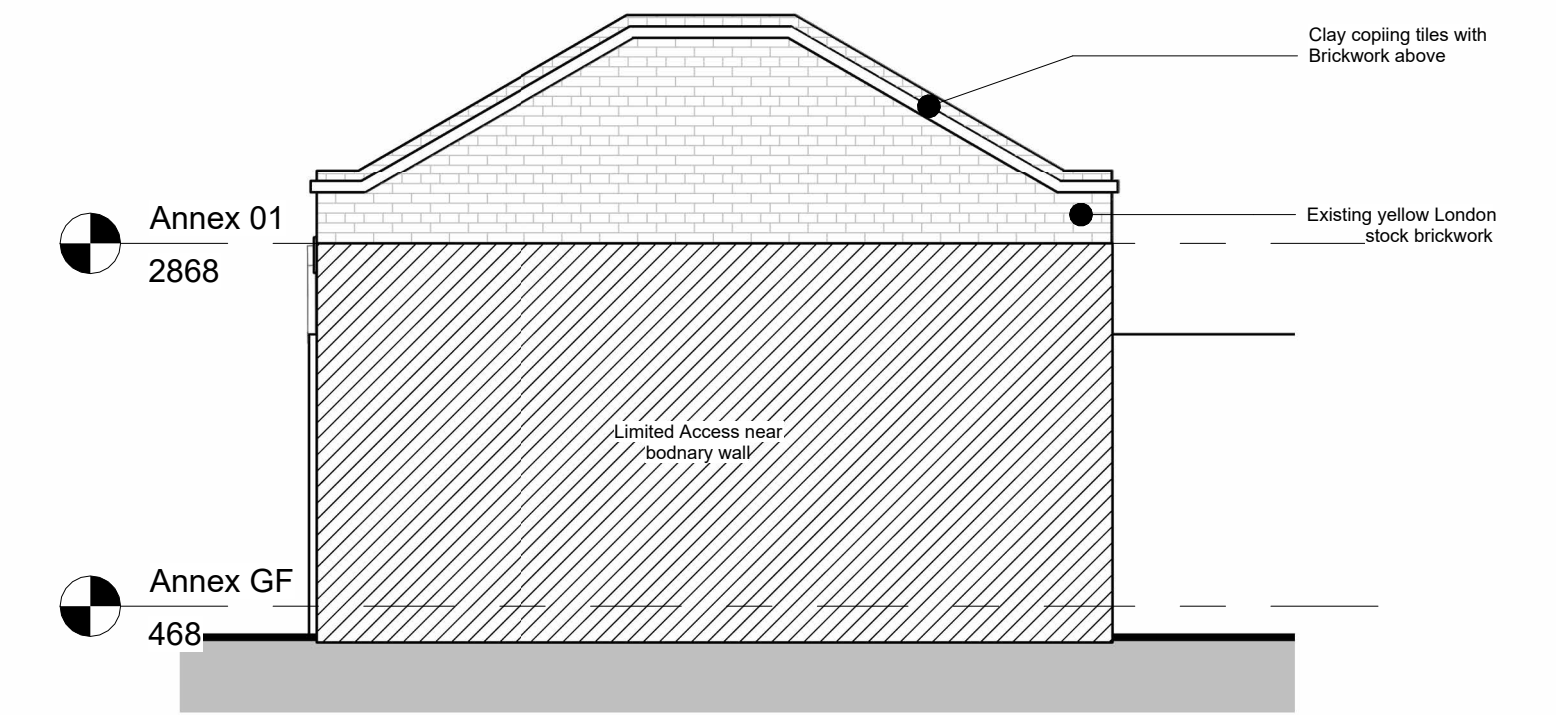

4 Annexe - Existing Left Elevation
1 : 50

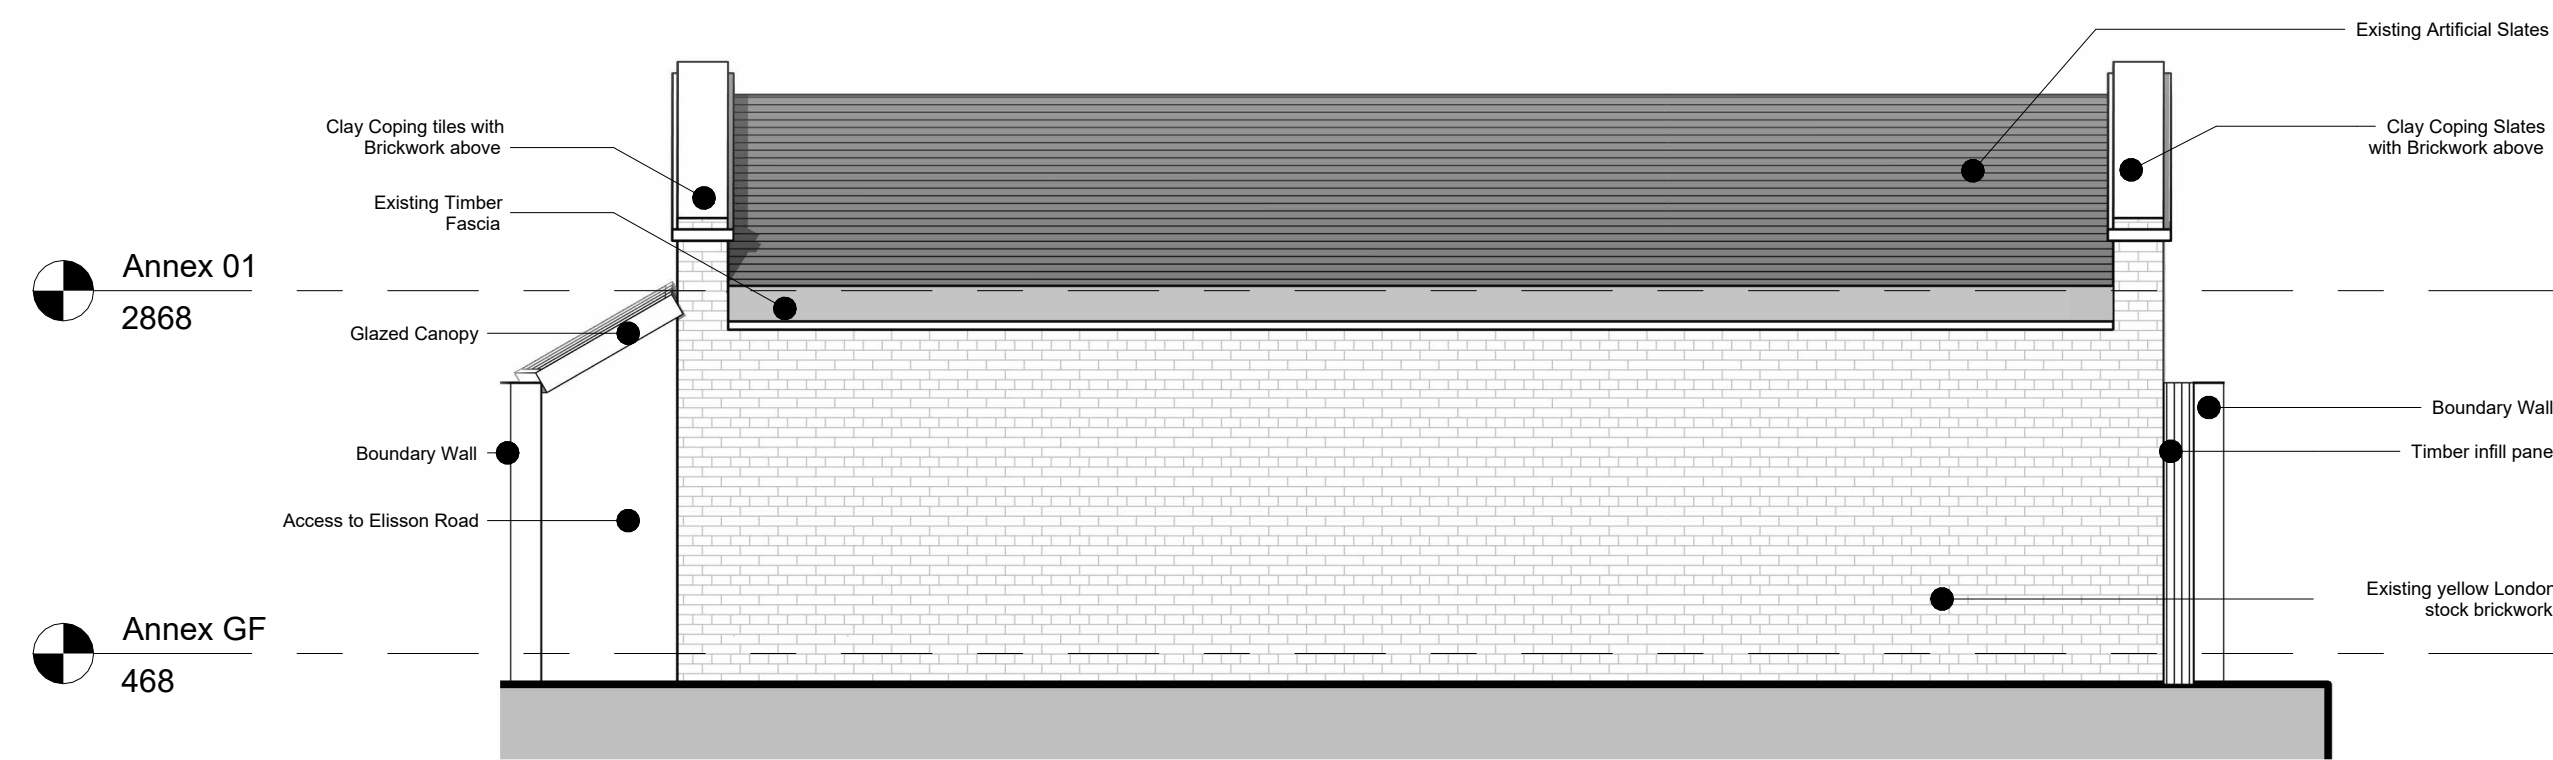

5 Annexe - Existing Rear Elevation
1 : 50

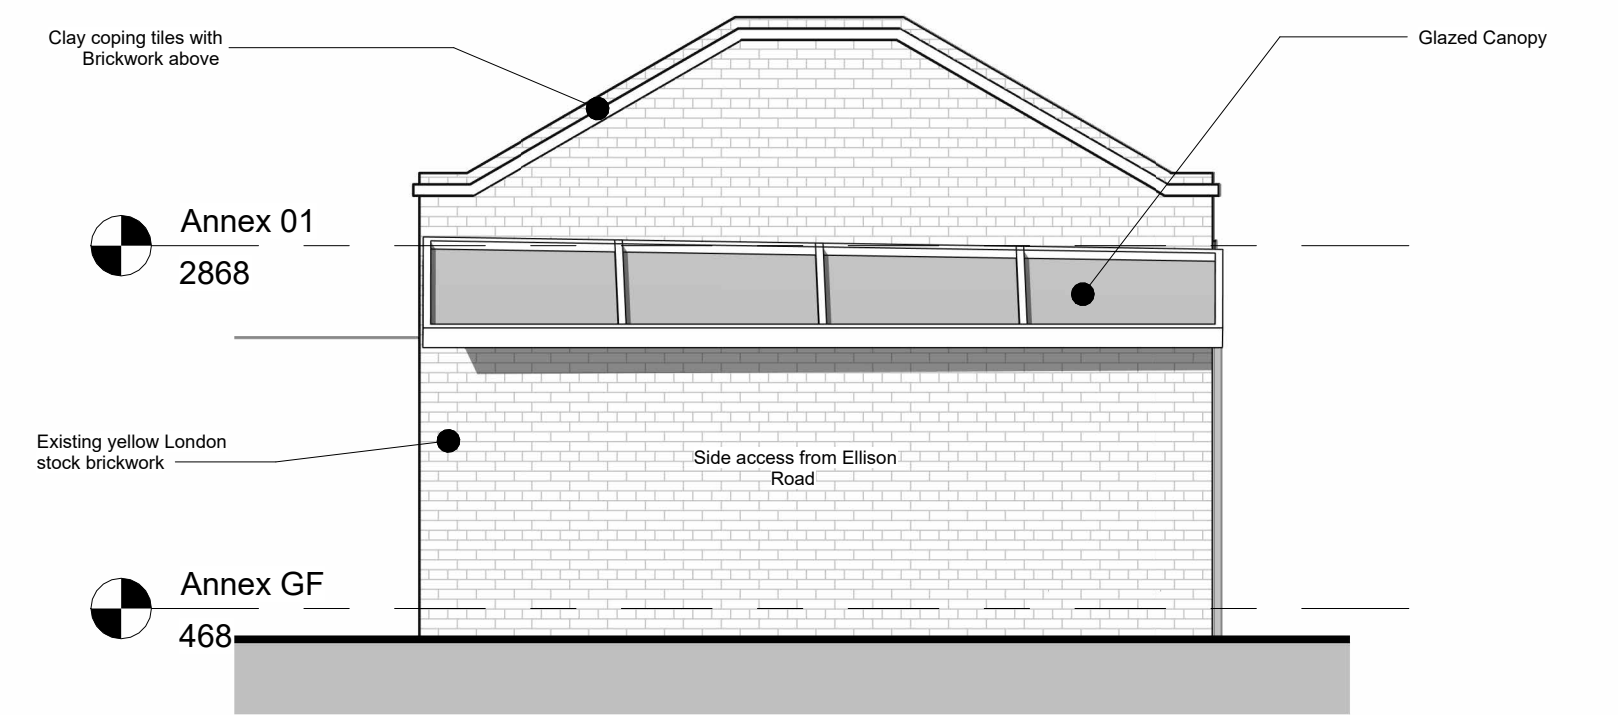

6 Annexe - Existing Right Elevation
1 : 50

