

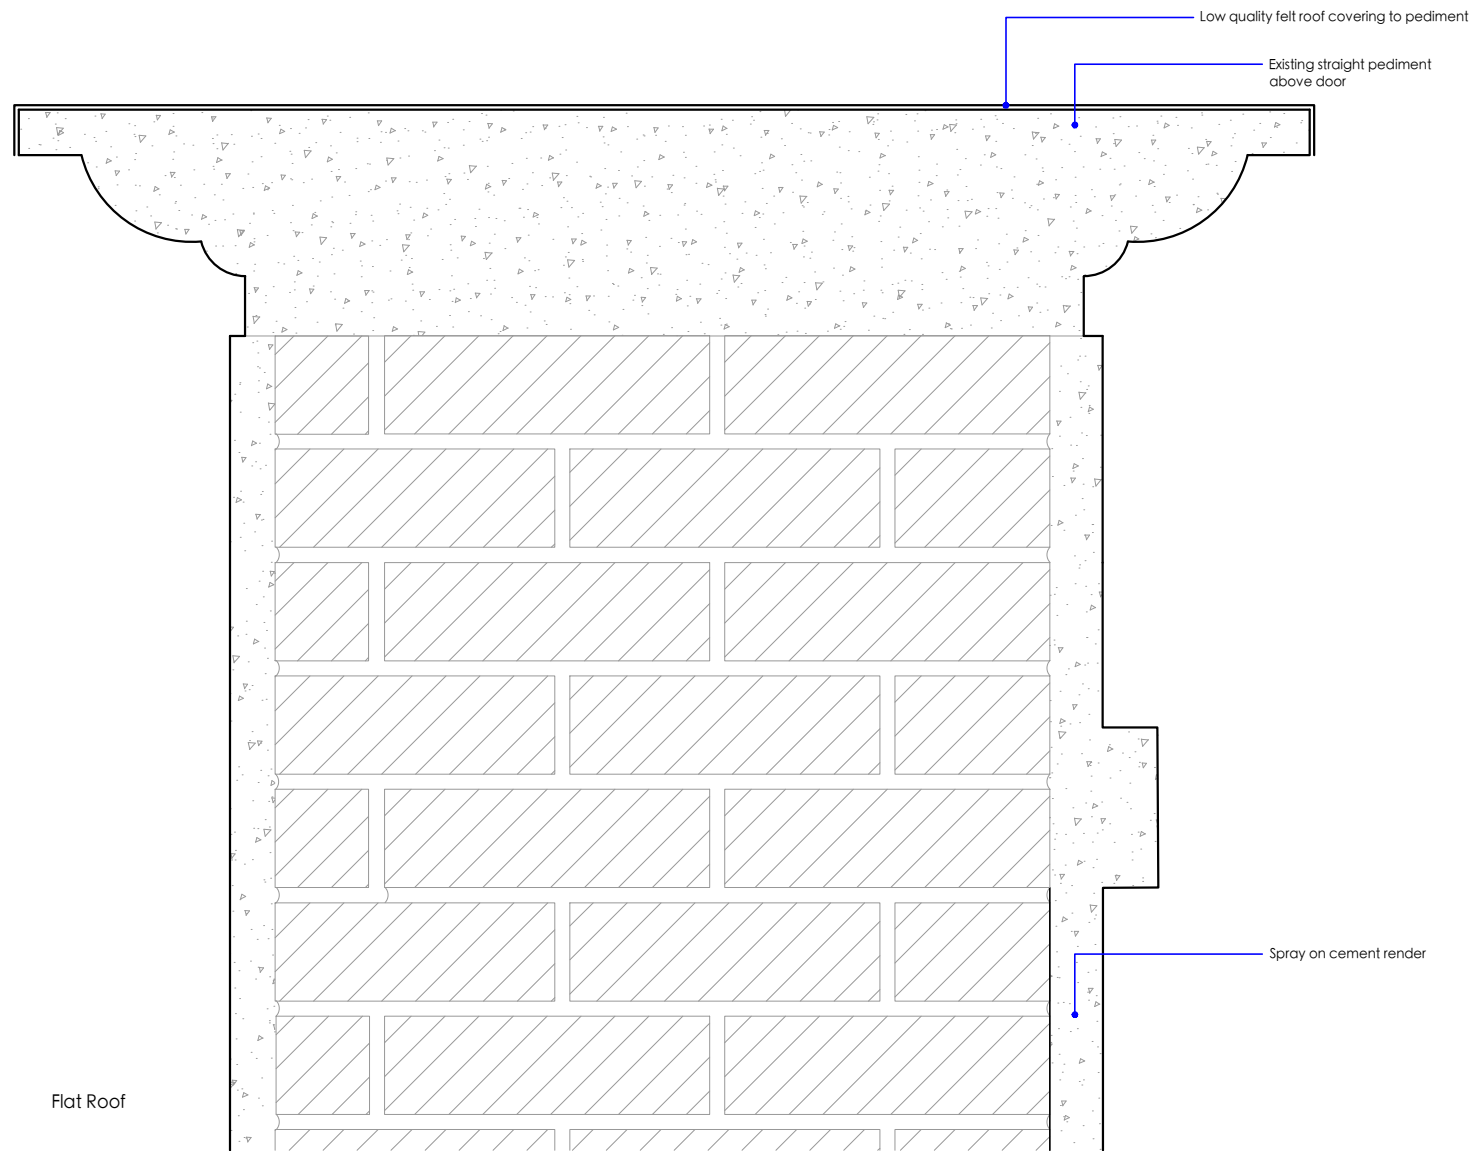


Typical C Existing Pediment Detail

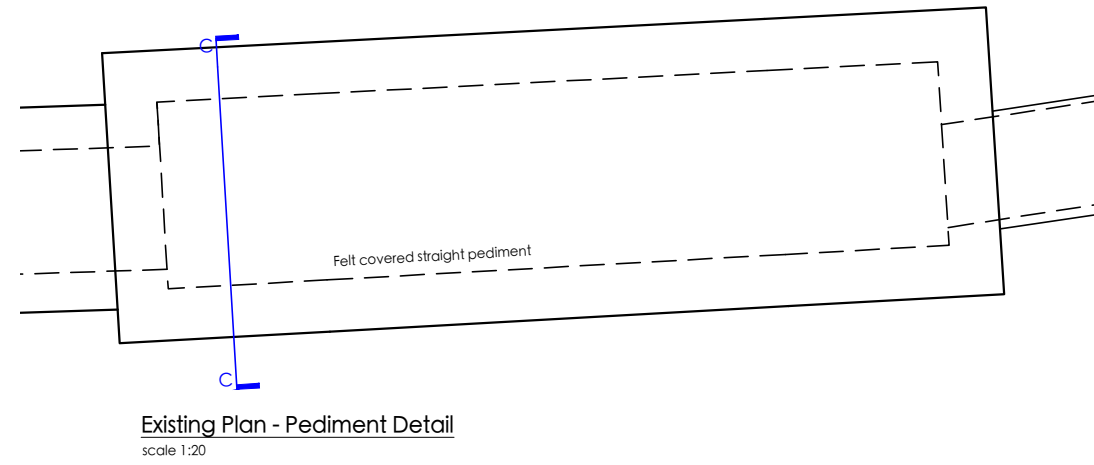

Existing Section CC - Pediment Detail
scale 1:5

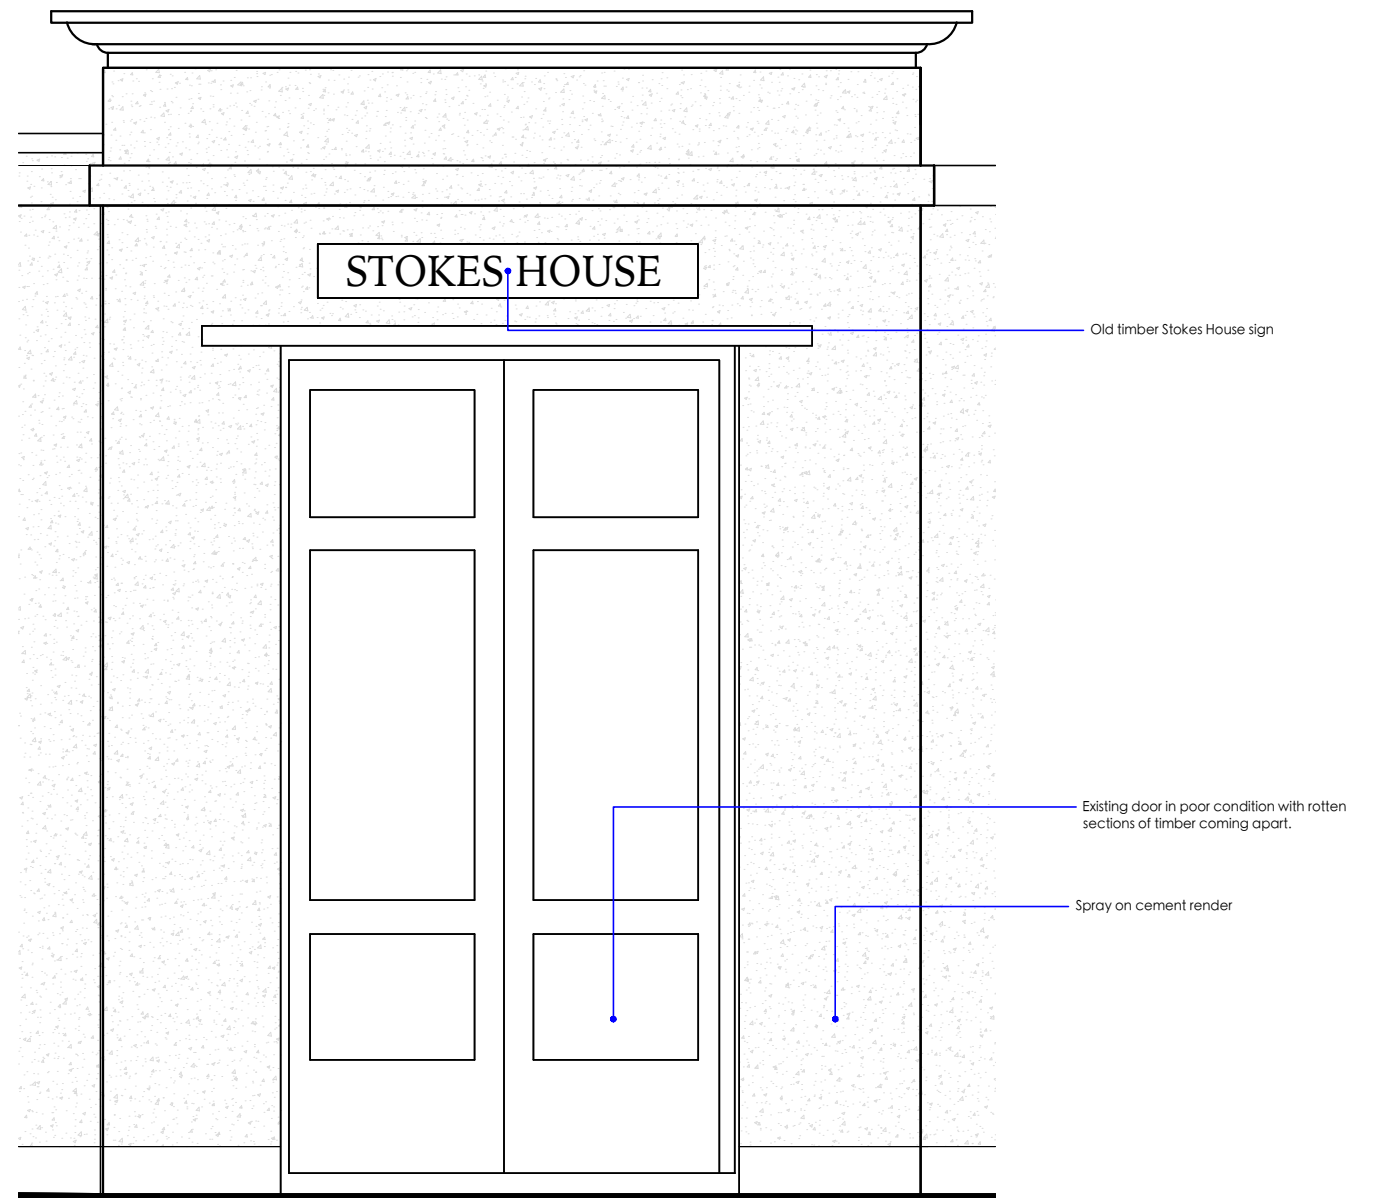

Existing Elevation - Pediment Detail
scale 1:20

