

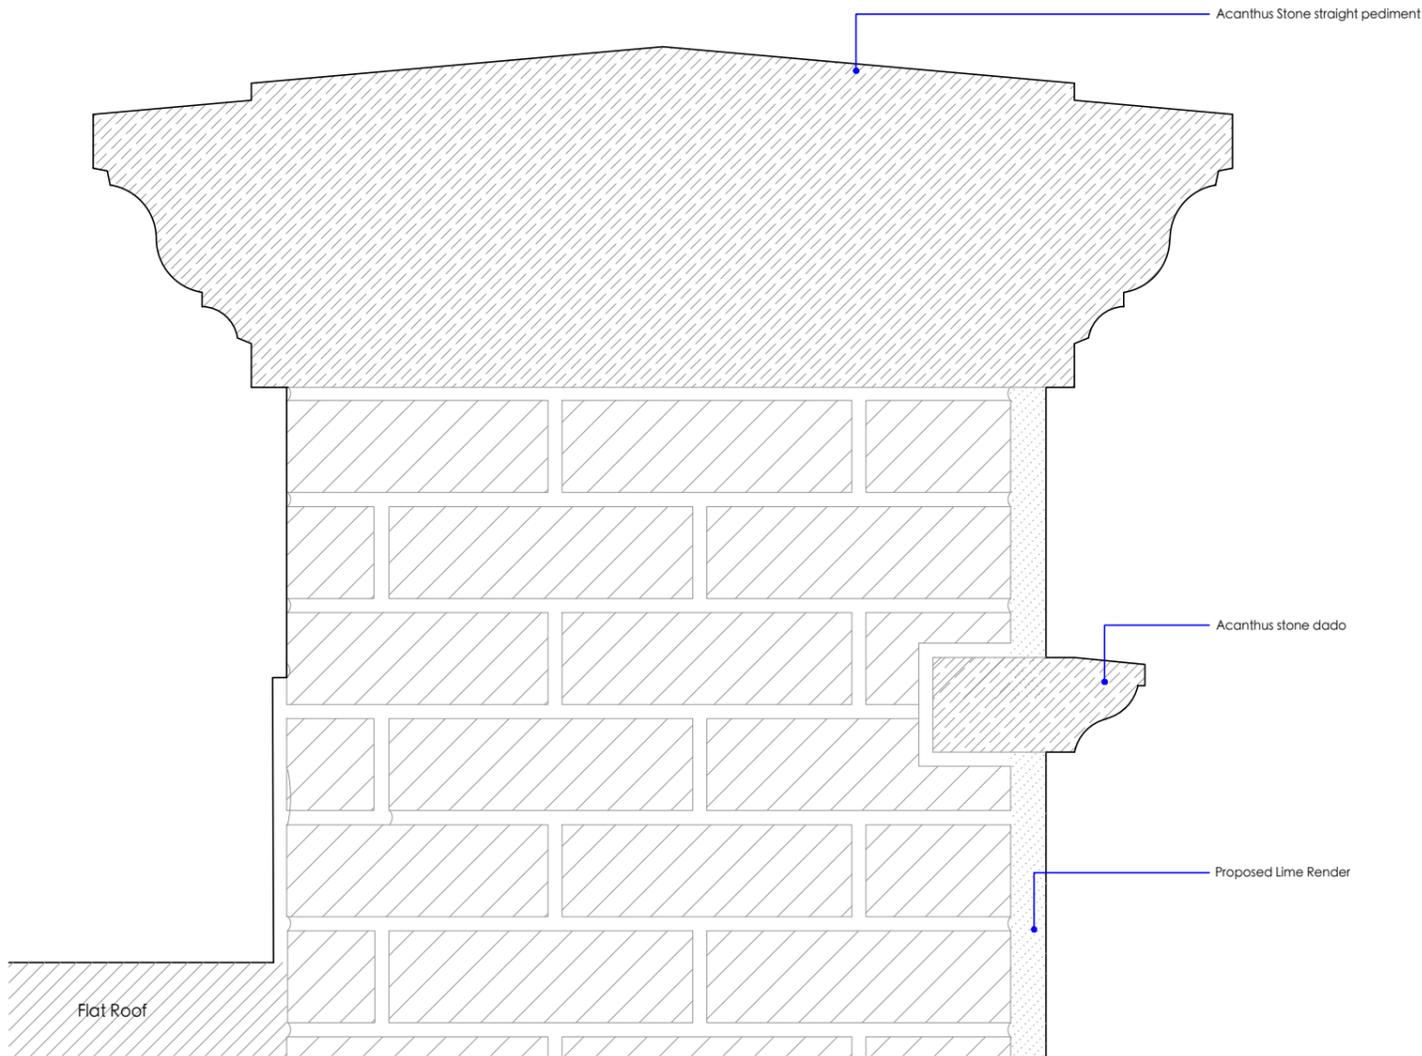


Typical C Proposed Pediment Detail

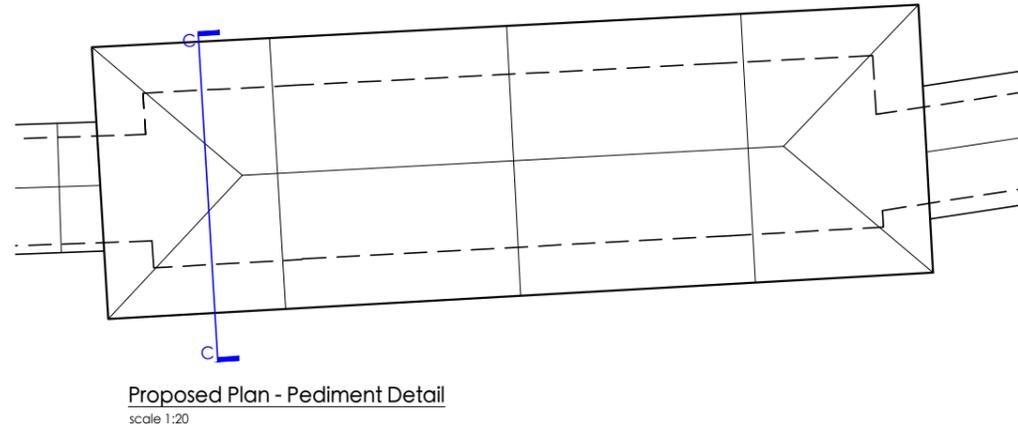

Proposed Section CC - Pediment Detail
scale 1:5

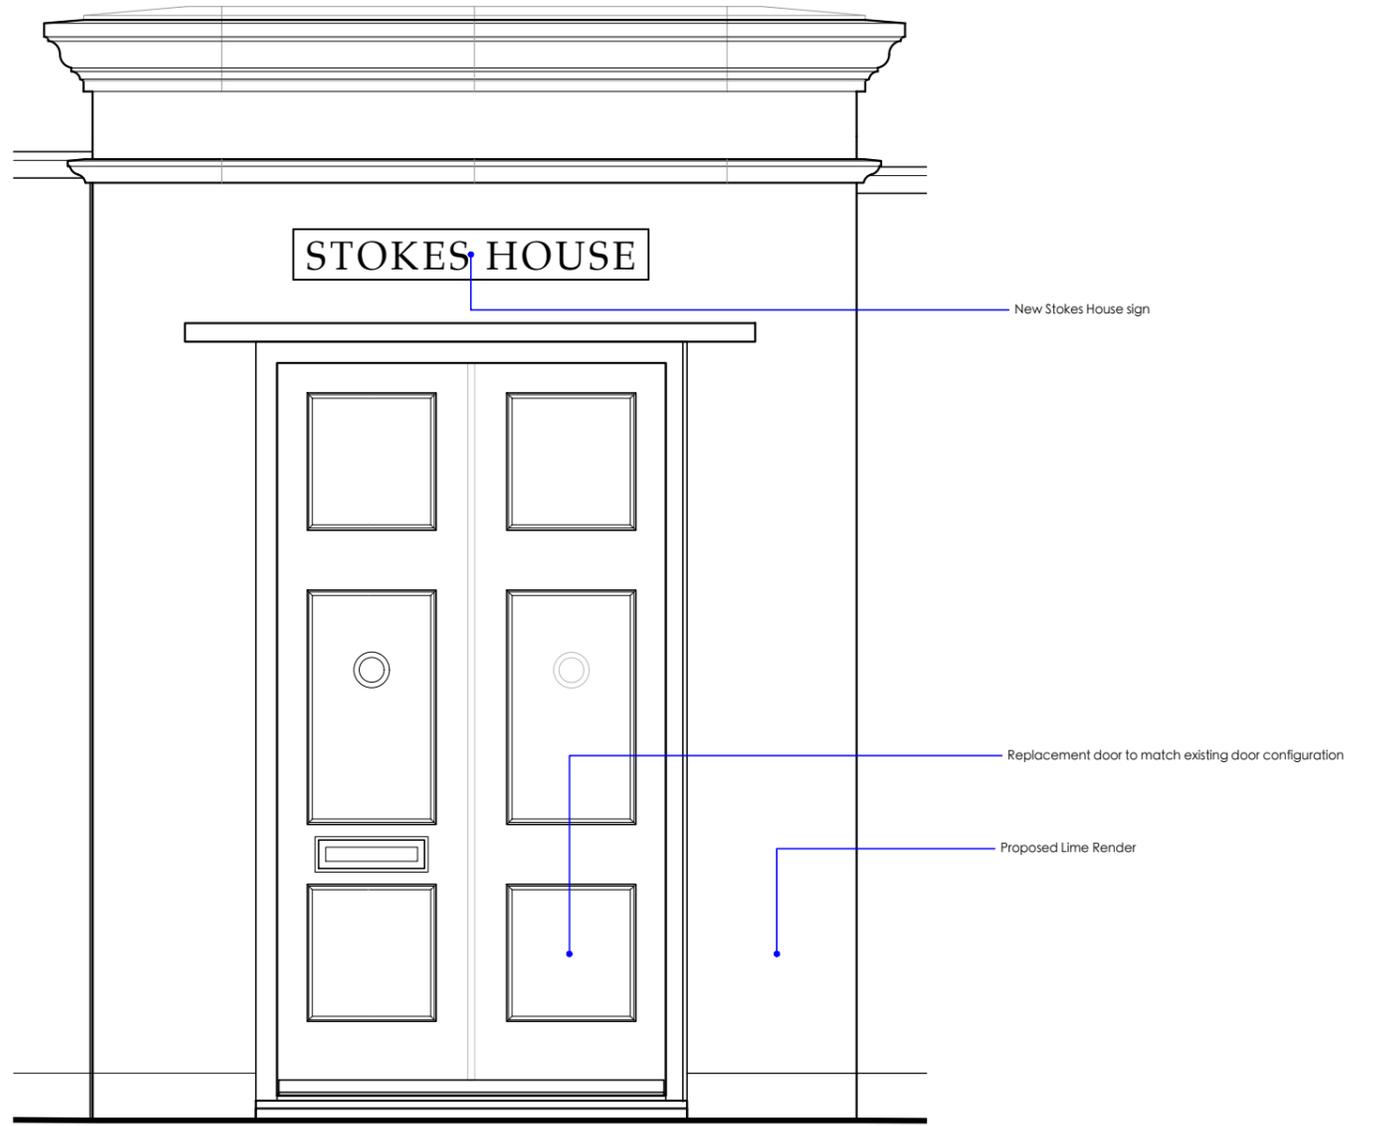

Proposed Elevation - Pediment Detail
scale 1:20

