



Typical A Existing Detail


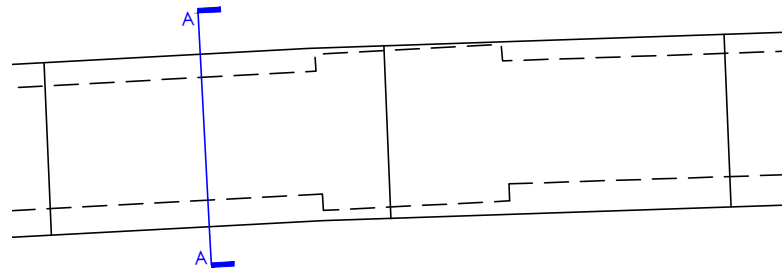


Existing Plan - Coping & Wall Detail  
scale 1:20


Typical A Proposed Detail

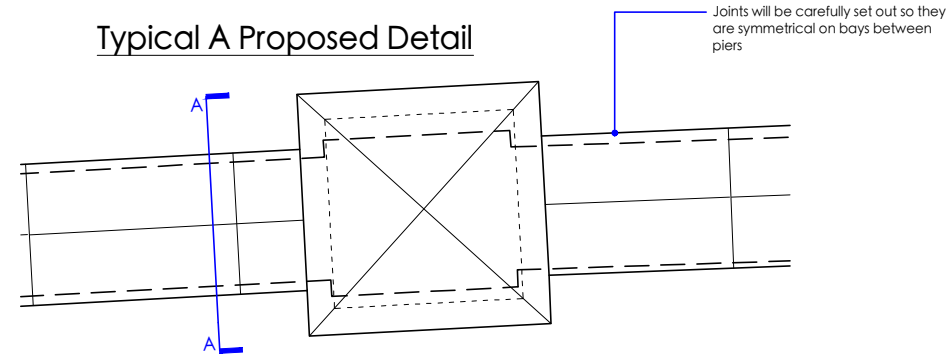


Proposed Plan - Coping, Pier & Wall Detail  
scale 1:20

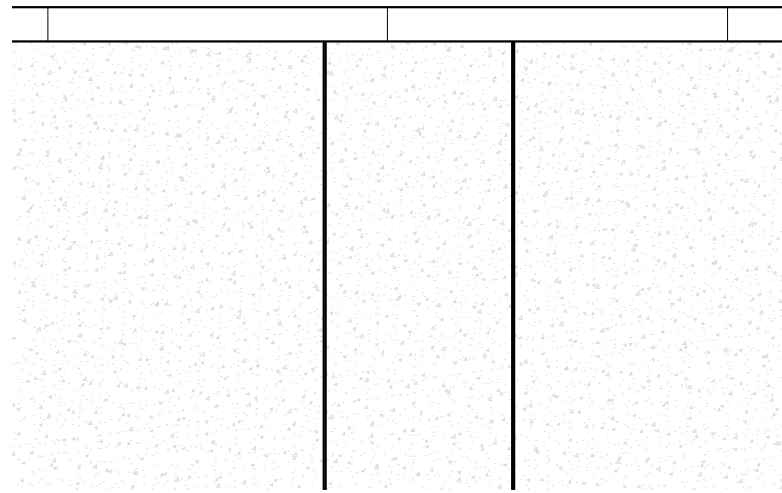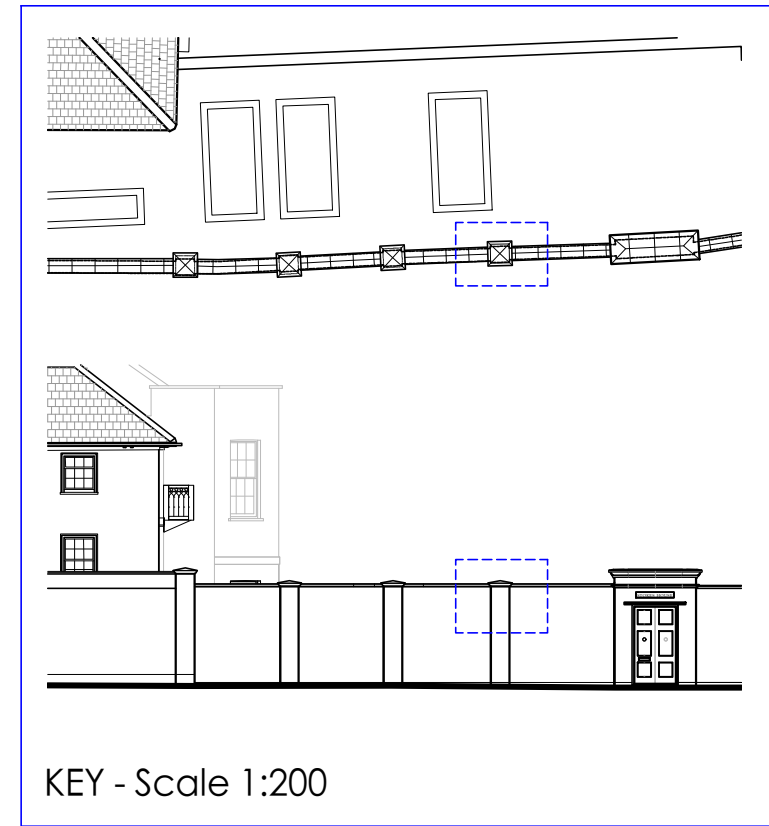


Existing Elevation - Coping Wall Detail  
scale 1:20

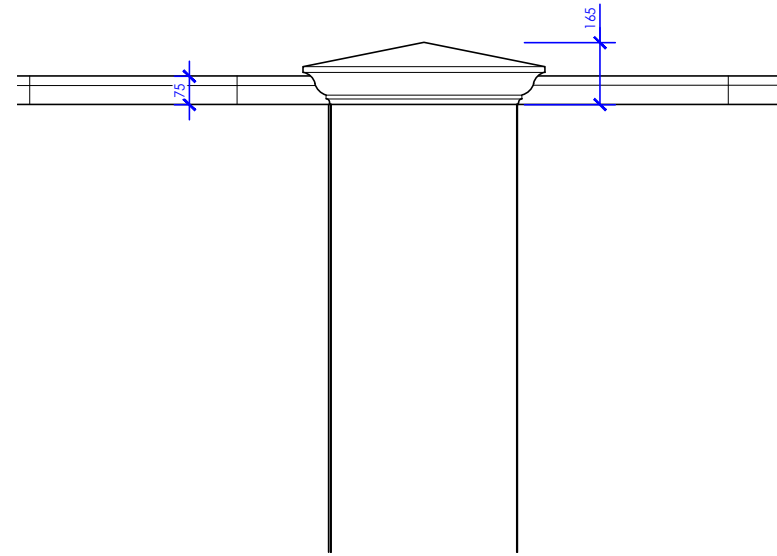


Proposed Elevation - Coping, Pier & Wall Detail  
scale 1:20

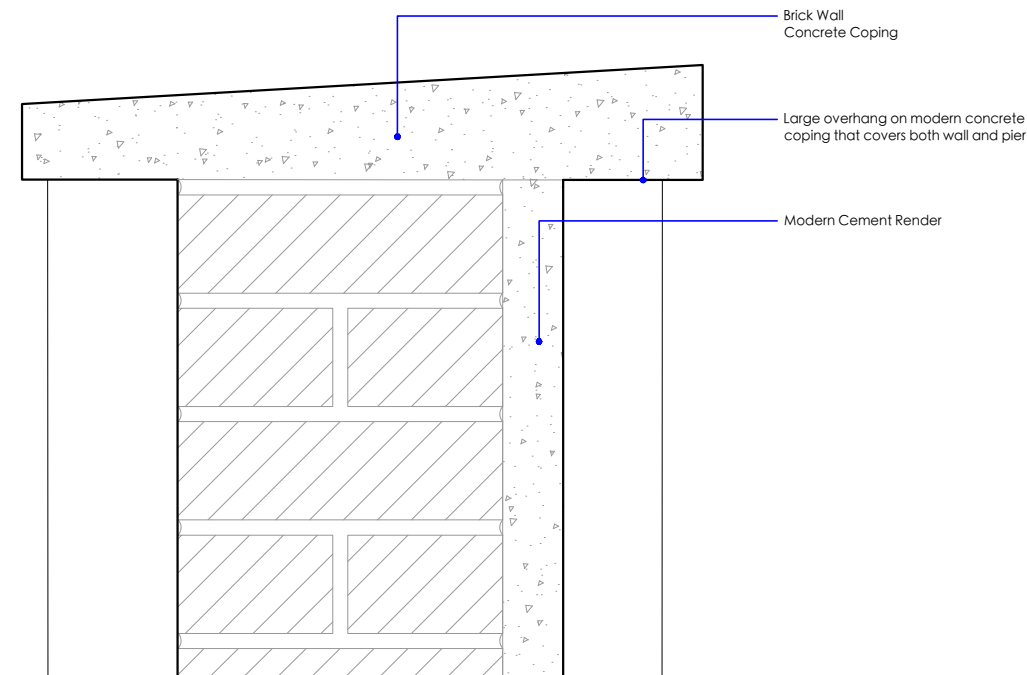

Existing Section AA - Coping & Wall Detail  
scale 1:5

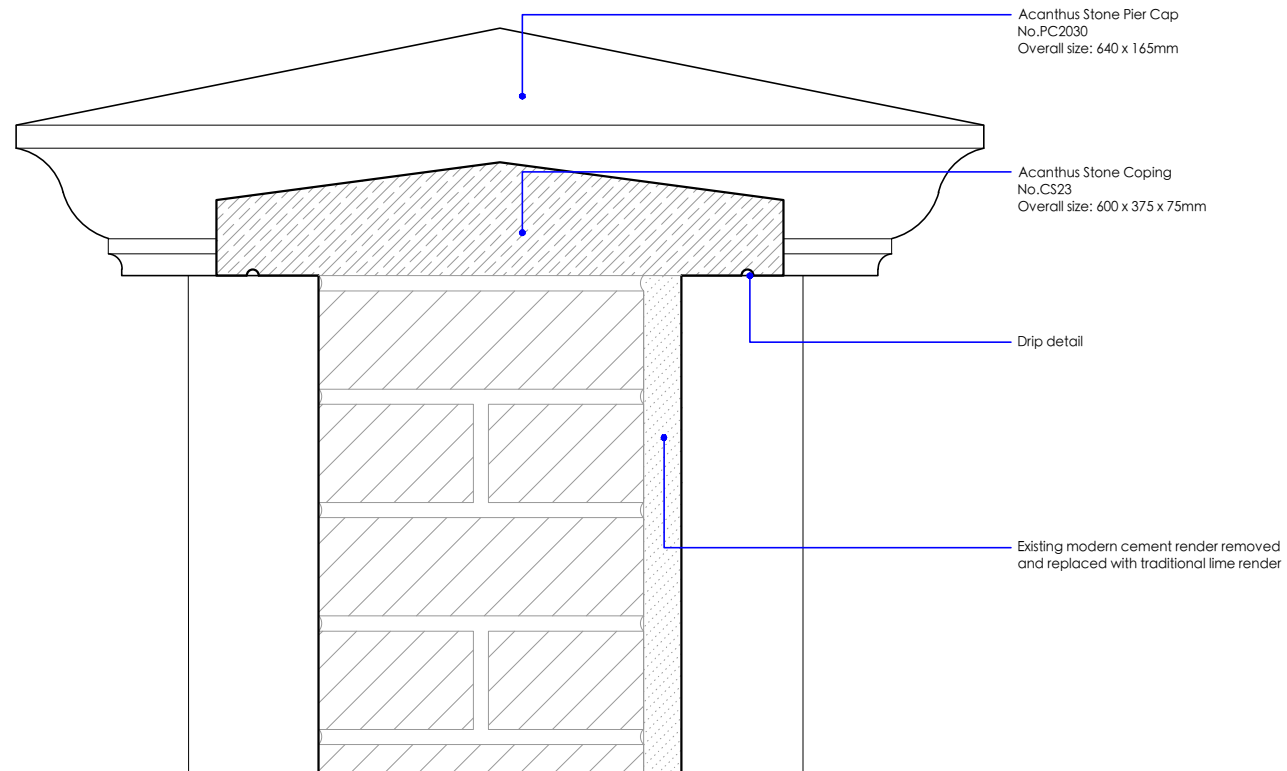

Proposed Section AA - Coping, Pier & Wall Detail  
scale 1:5

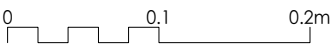

**MICHAEL JONES ARCHITECTS**

020 8948 1863 | 129 Kew Road, Richmond, TW9 2PN  
www.mjarchitects.co.uk | studio@mjarchitects.co.uk

job title  
Stokes House, Ham Street  
client  
Mr & Mrs McNicholas

drawing title  
Typical A - Coping & Pier Detail  
drawing number  
1939.03.03.Pl.n.07.200

scale 1:5@A3/Various  
date Dec 2024  
rev  
drawn by KH  
checked by AB