

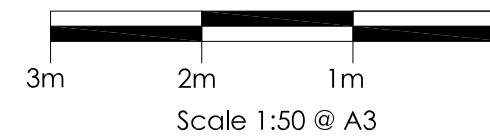


**NOTES**  
 DO NOT SCALE. WORK TO FIGURED DIMENSIONS ONLY.  
 CONTRACTOR TO CHECK ALL DIMENSIONS.  
 ALL ERRORS AND OMISSIONS TO BE REPORTED TO THE ARCHITECT.

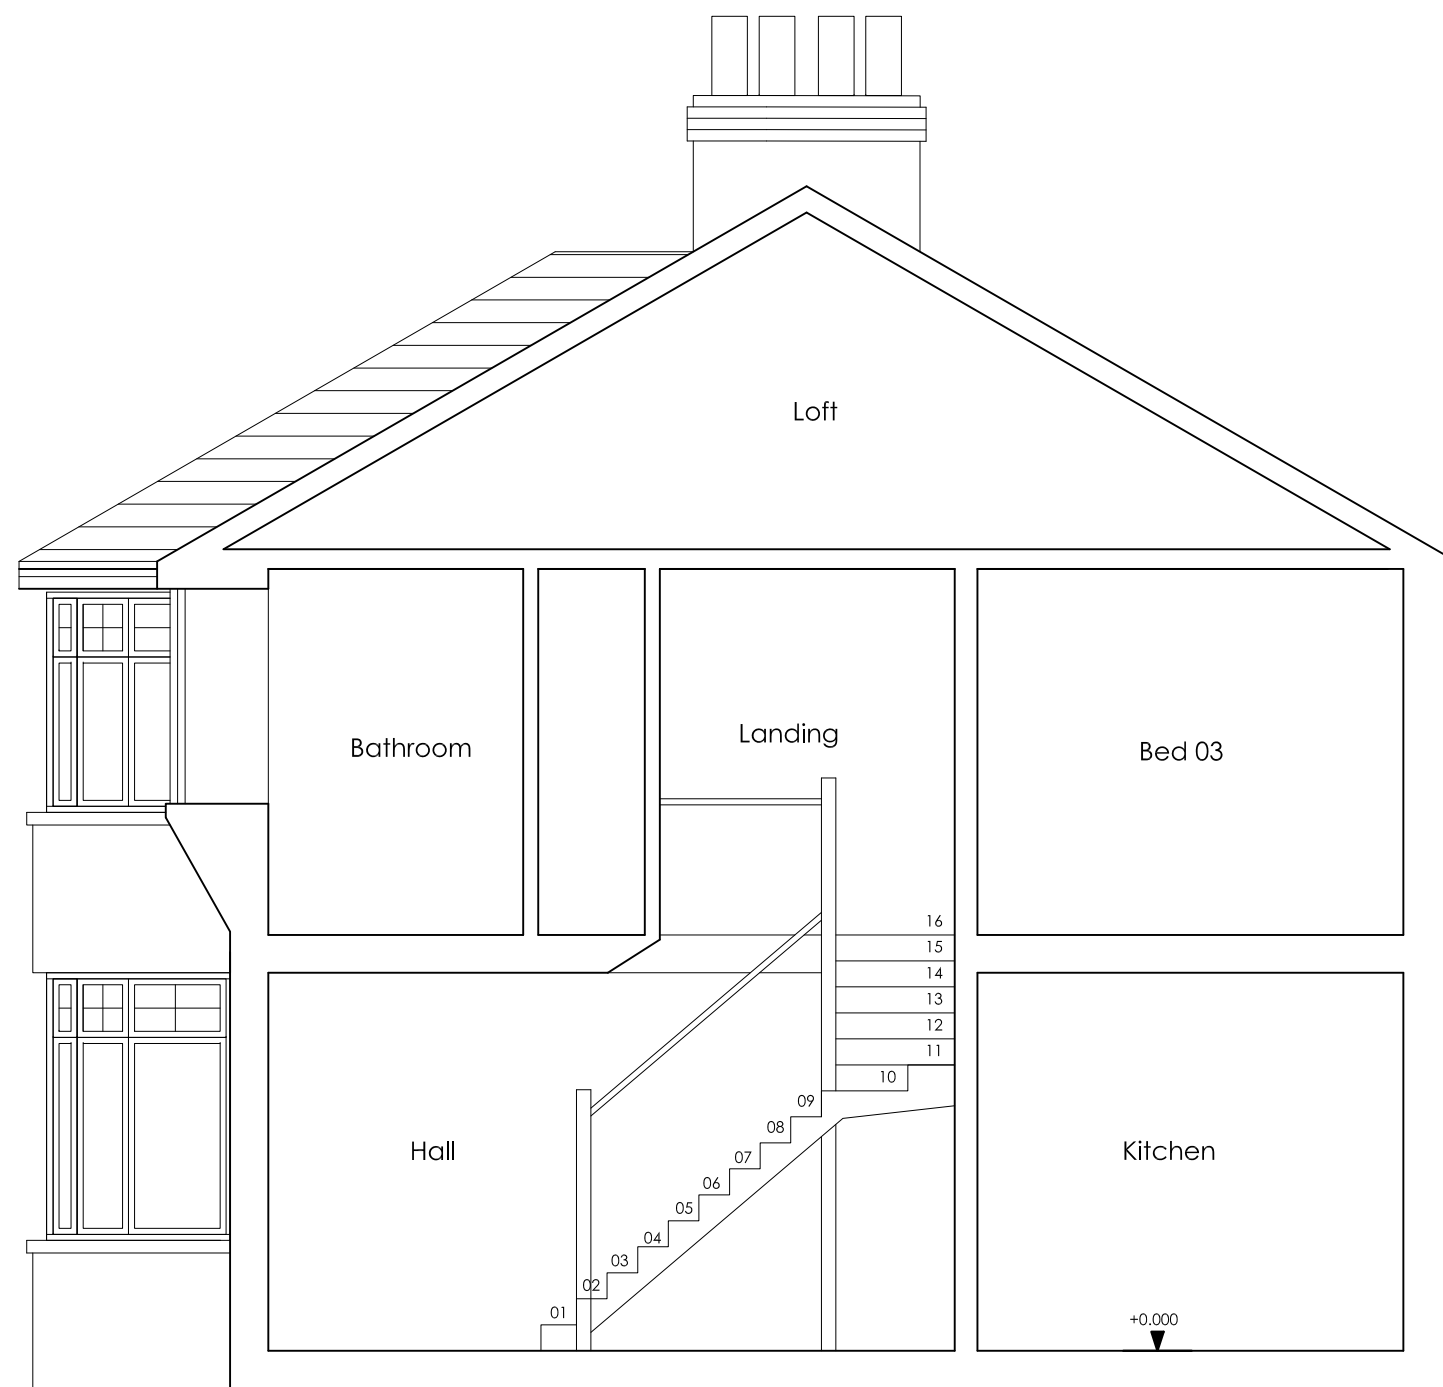

Section AA

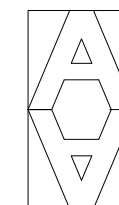

**ARTHUR ARCHITECTS**  
 RIBA Chartered Architect  
 84 Manor Grove, Richmond TW9 4QF  
 tel: 07765 956 421 fax: 020 8288 1410  
 email: design@arthur-architects.com

Project  
 30 Chase Gardens, Twickenham

Title  
 Existing Section

Scale 1:50 @ A3	Date Nov 24	Drawn by AA
Job Number 1066	Drawing Number 004	Revision