


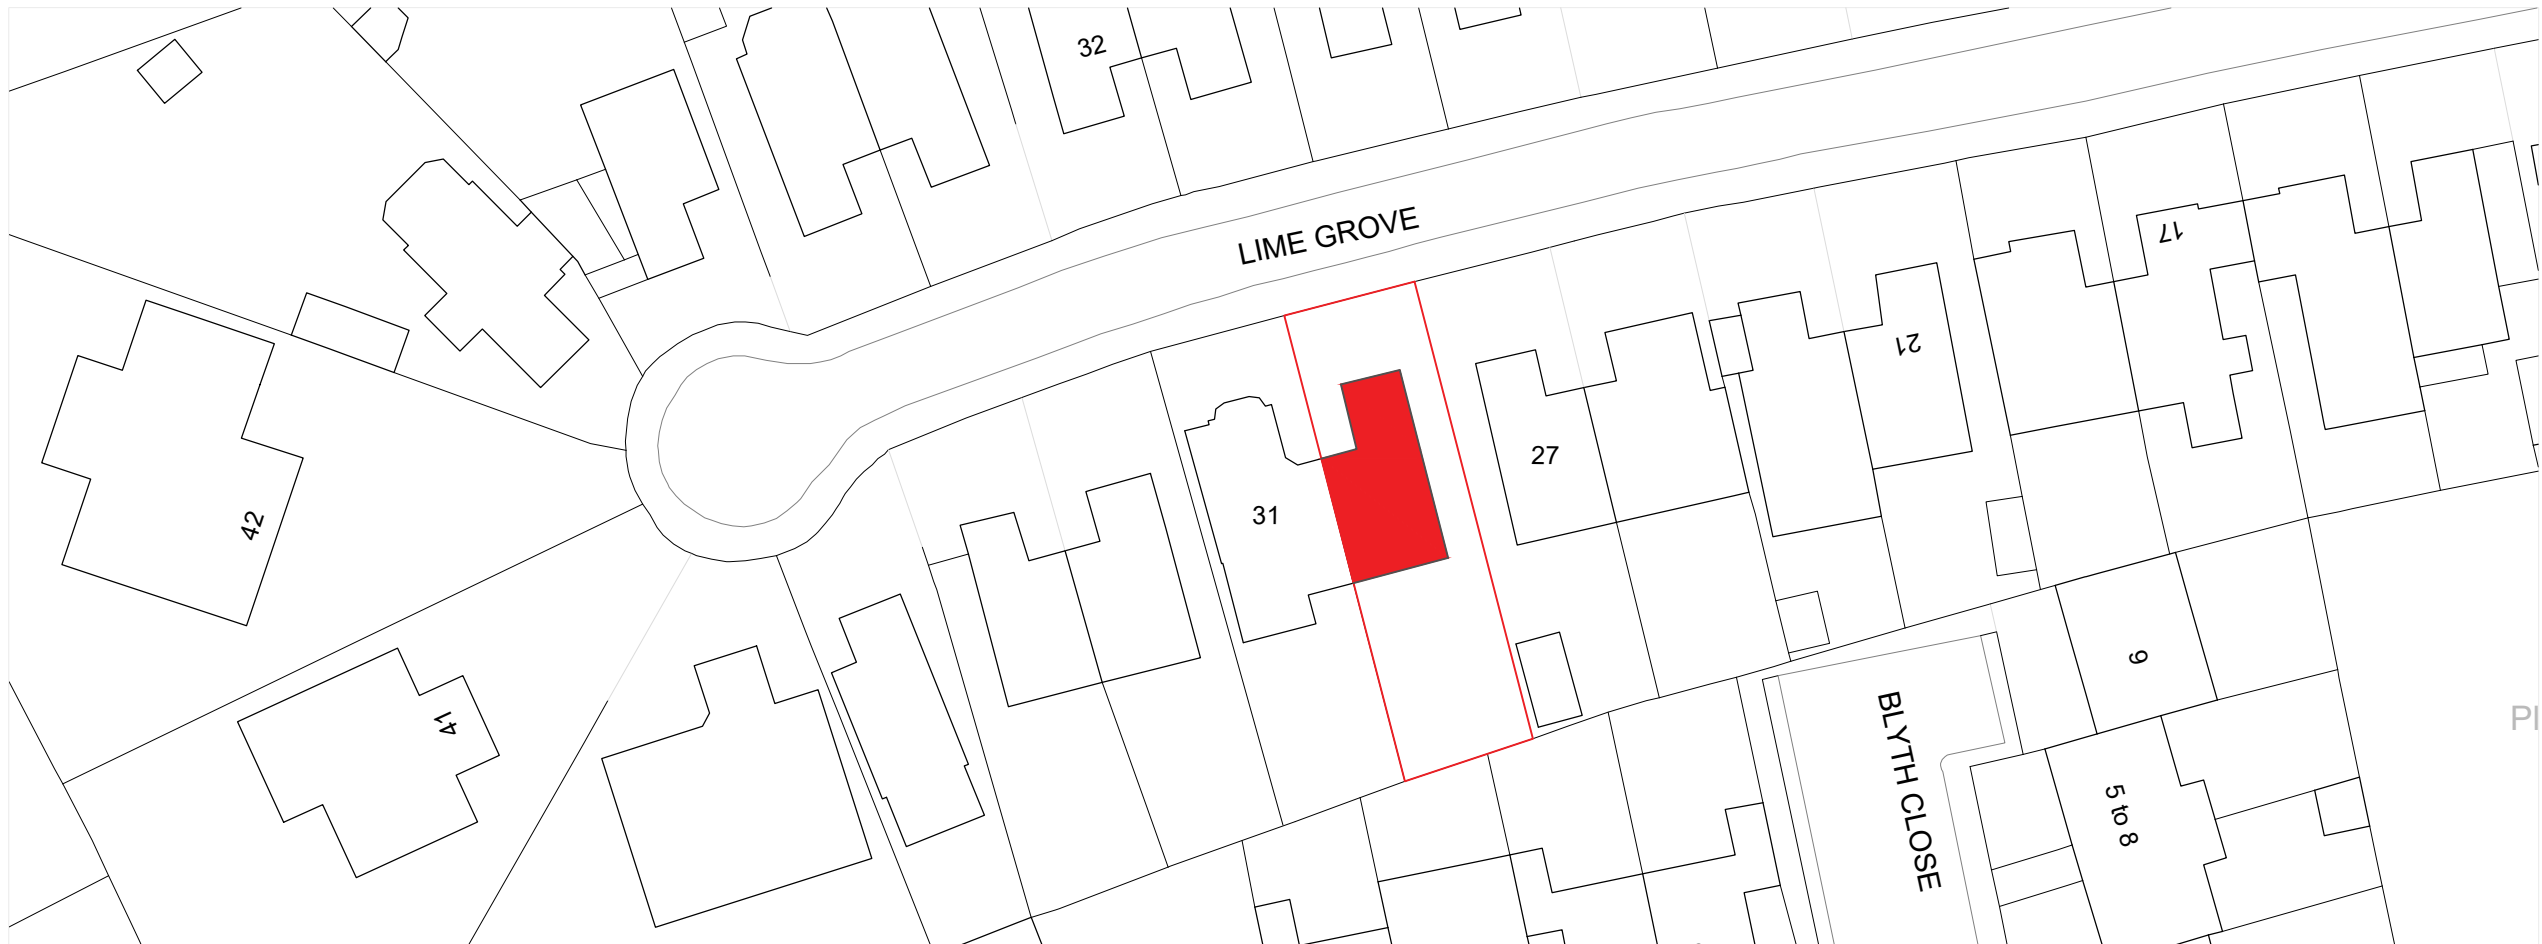

0 12500 37500 Site Location Plan
1:1250 @ A3



0 12500 37500 Block Plan
1:500 @ A3

NOTES:
All dimensions to be confirmed on site
Designer to be informed of any discrepancies before any
action is taken.
This drawing is copyright ©121 Collective Limited

PROJECT:
29 LIME GROVE
Twickenham
TW1 1EL
England

DRAWING TITLE:
Existing Site Location and Block Plan

PROJECT NO.: 074	DRAWING NO.: Site_PL	REVISION: A
----------------------------	--------------------------------	-----------------------

SCALE: 1:1250@A3	DATE: DEC '24	DRAWN BY: ARL	CHECKED BY: ME
----------------------------	-------------------------	-------------------------	--------------------------

A: Tolworth Main Allotments,
Surbiton, KT6
E: madoka@121collective.com
M: 07402232736
W: www.121collective.com

