




Elevation 3 (rear)

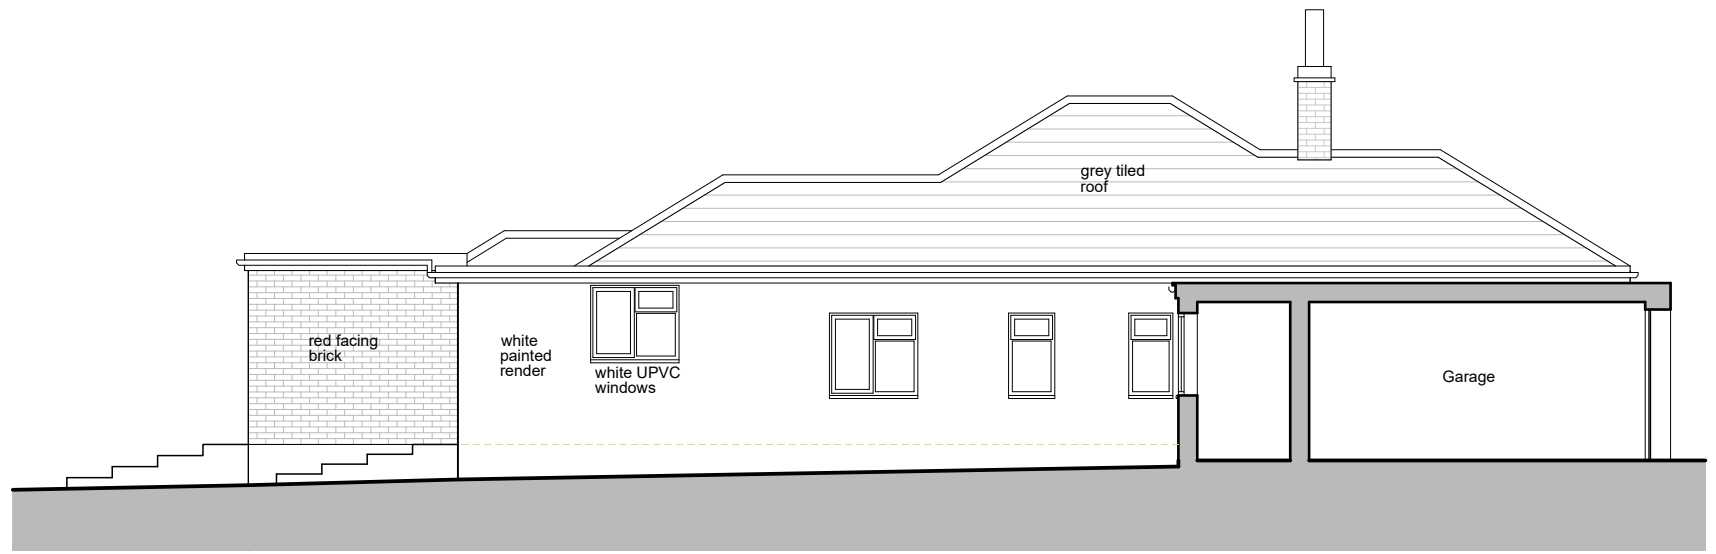

Elevation 2 (side)

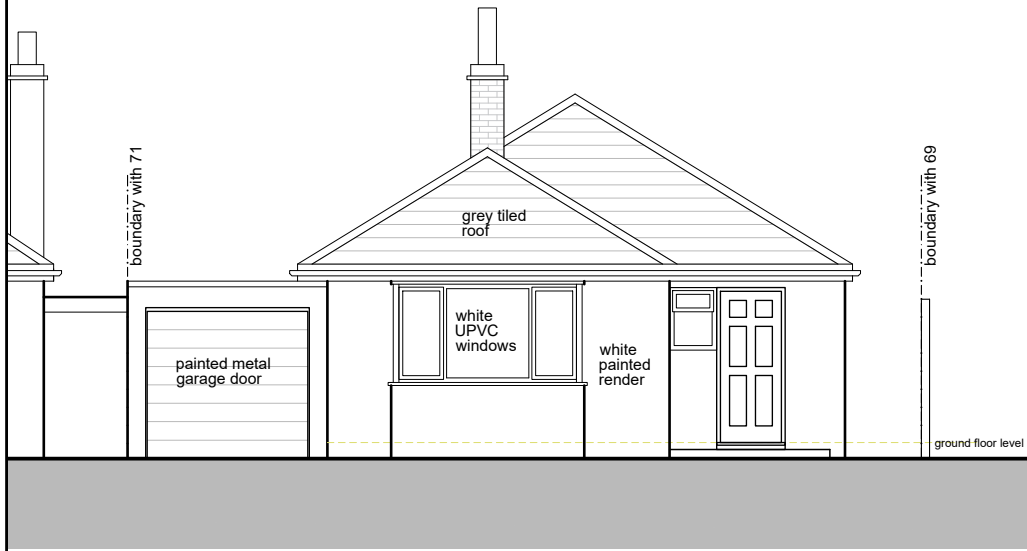

Elevation 1 (front)

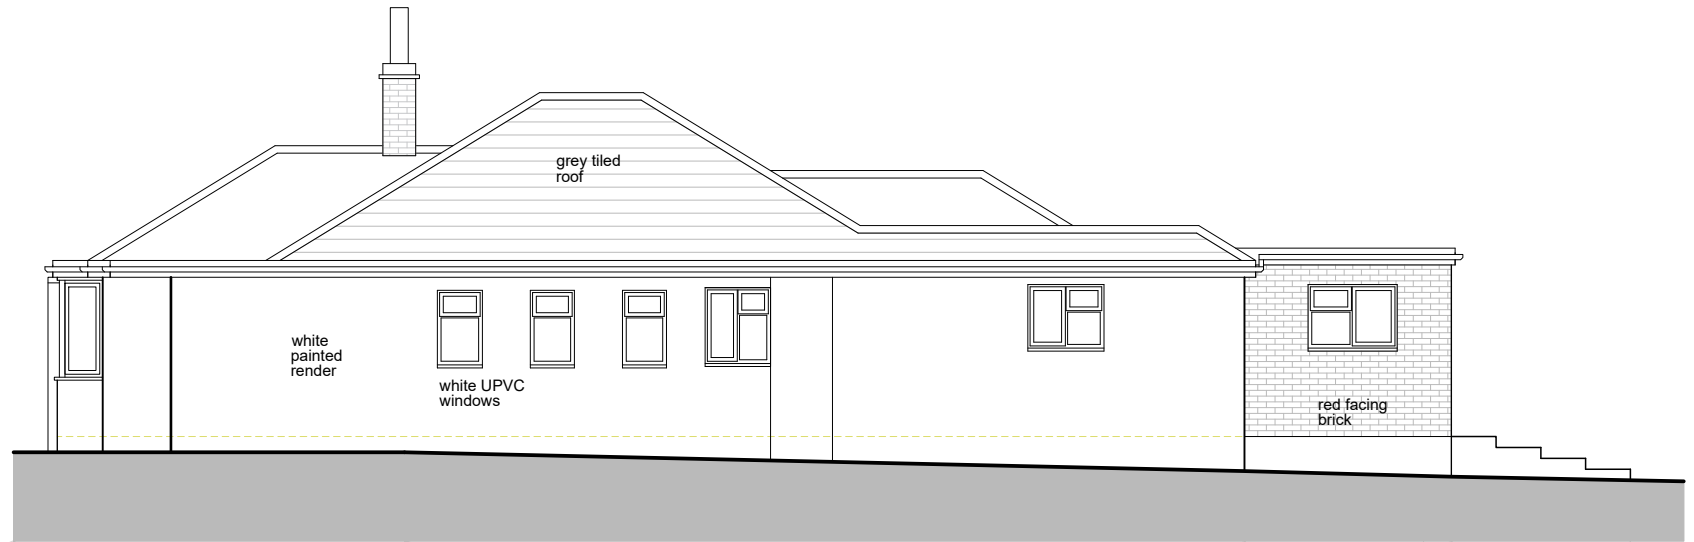

Elevation 4 (side)



Contextual Elevation 1 (front) 1:300 @ A3

|         |                          |
|---------|--------------------------|
| Project | 70 North Road            |
| Client  | V Prenga                 |
| Drawing | Existing Elevations      |
| DWG No  | 1067 AL(02)1050 Rev 00   |
| Scale   | 1:100 @ A3 unless stated |

| Rev | Date     | Description   |
|-----|----------|---------------|
| 00  | 10.04.24 | First Issue   |
| 01  | 20.05.24 | Context added |
|     |          |               |
|     |          |               |
|     |          |               |

This drawing is the property of Cos Architecture Ltd. Copyright is reserved by them and this drawing is issued on the condition that it is not copied, reproduced, retained or disclosed to any unauthorised person, either wholly or in part without the consent in writing of Cos Architecture. Figure dimensions are only to be taken from this drawing. All dimensions to be checked on site before any work is put in hand. If in doubt, please ask.

**CHISWICK**  
architecture  
studio

Registered trademark of Cos Architecture Ltd.

www.chiswickarchitecture.com  
info@chiswickarchitecture.com  
+44 (0)20 3560 2409

