




Elevation 3 (rear)

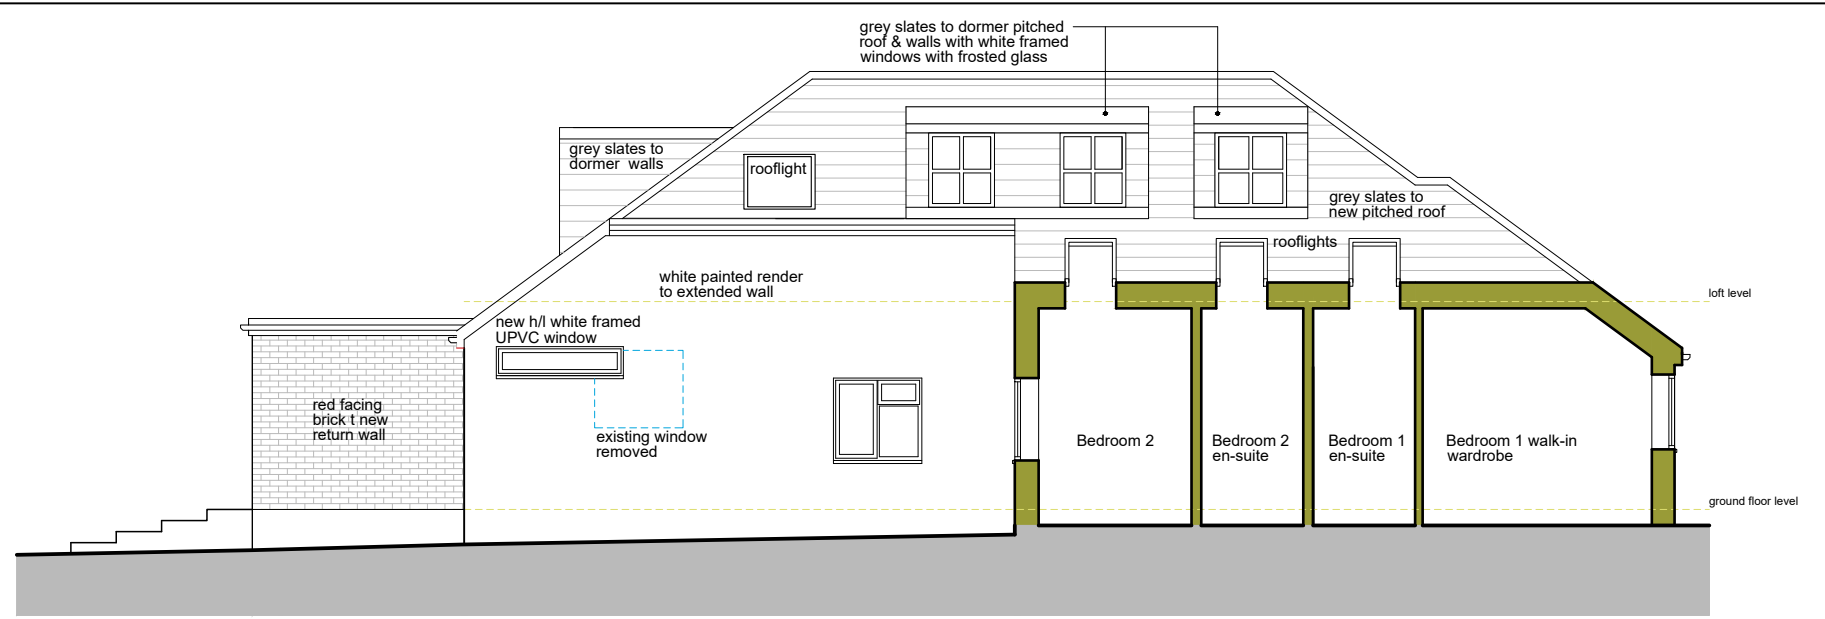

Elevation 2 (side)

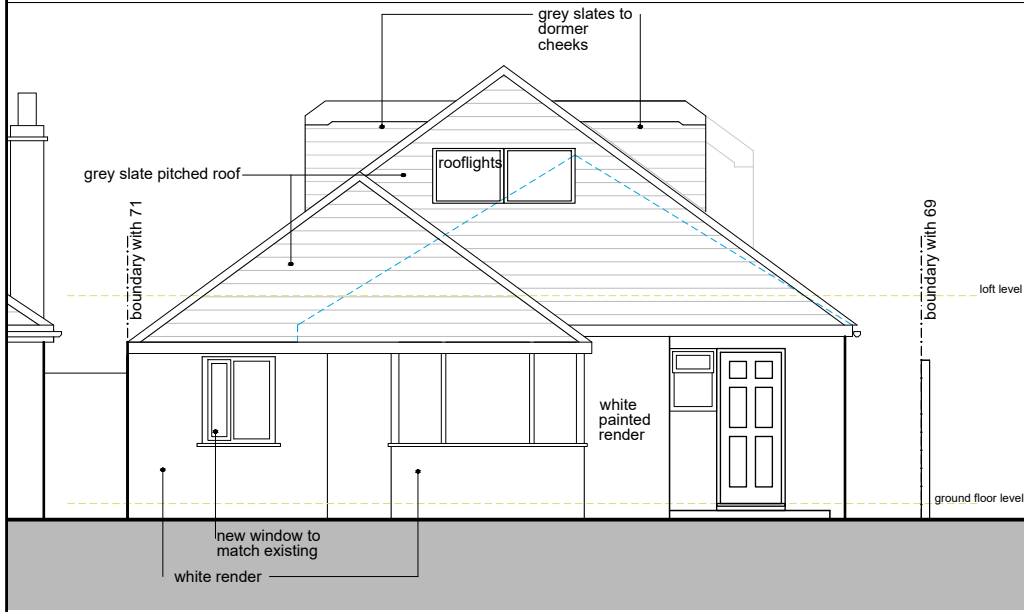

Elevation 1 (front)

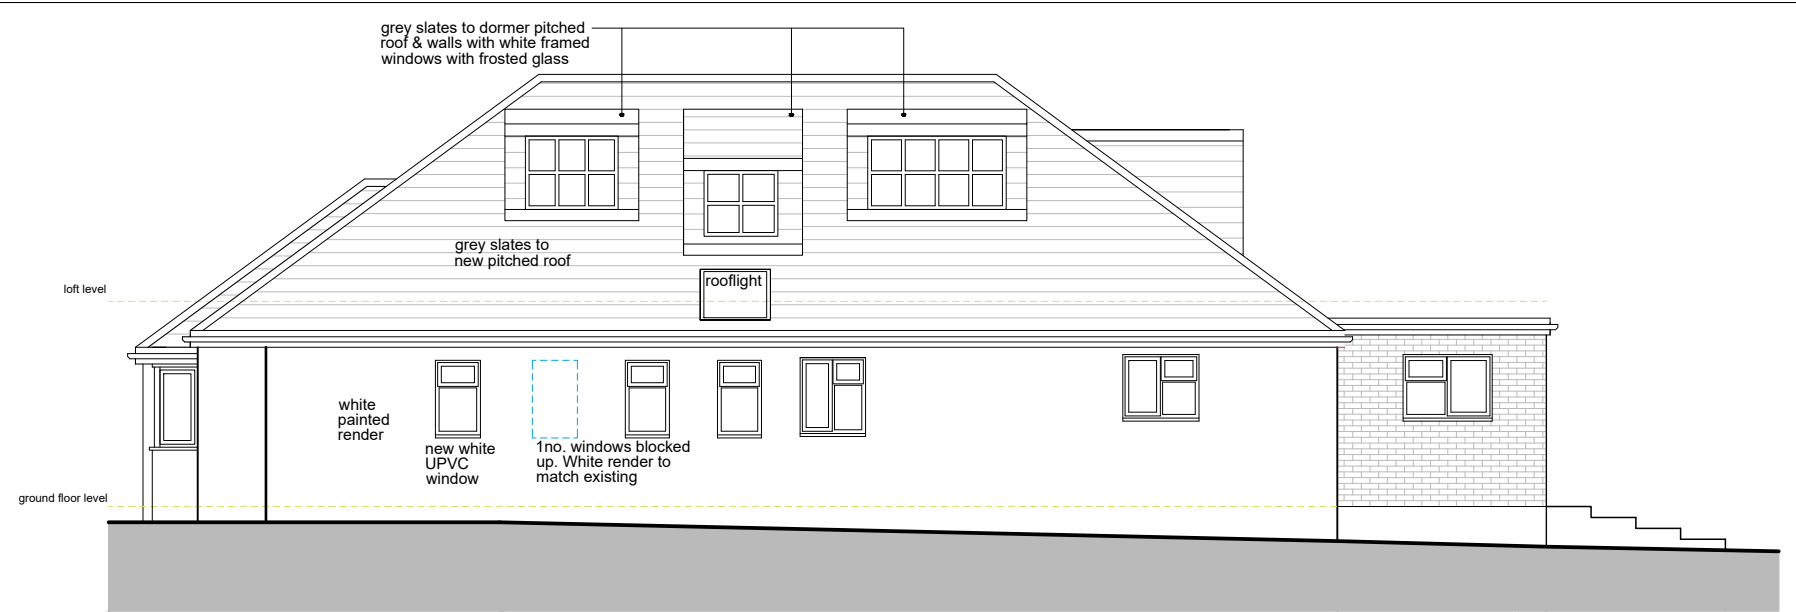

Elevation 4 (side)



Contextual Elevation 1 (front) 1:300 @ A3

Project	70 North Road
Client	V Prenga
Drawing	Proposed Elevations
DWG No	1067 AL(05)3150 Rev 02
Scale	1:100 @ A3 unless stated

Rev	Date	Description
00	04.12.24	First Issue
01	09.12.24	Rear bifold doors enlarged
02	21.12.24	Dormer positions changed

This drawing is the property of Cos Architecture Ltd. Copyright is reserved by them and this drawing is issued on the condition that it is not copied, reproduced, retained or disclosed to any unauthorised person, either wholly or in part without the consent in writing of Cos Architecture. Figured dimensions are only to be taken from this drawing. All dimensions to be checked on site before any work is put in hand. If in doubt, please ask.

**CHISWICK**  
architecture  
studio

Registered trademark of Cos Architecture Ltd.

www.chiswickarchitecture.com  
info@chiswickarchitecture.com  
+44 (0)20 3560 2409

