



Ground floor 1:200 @ A3

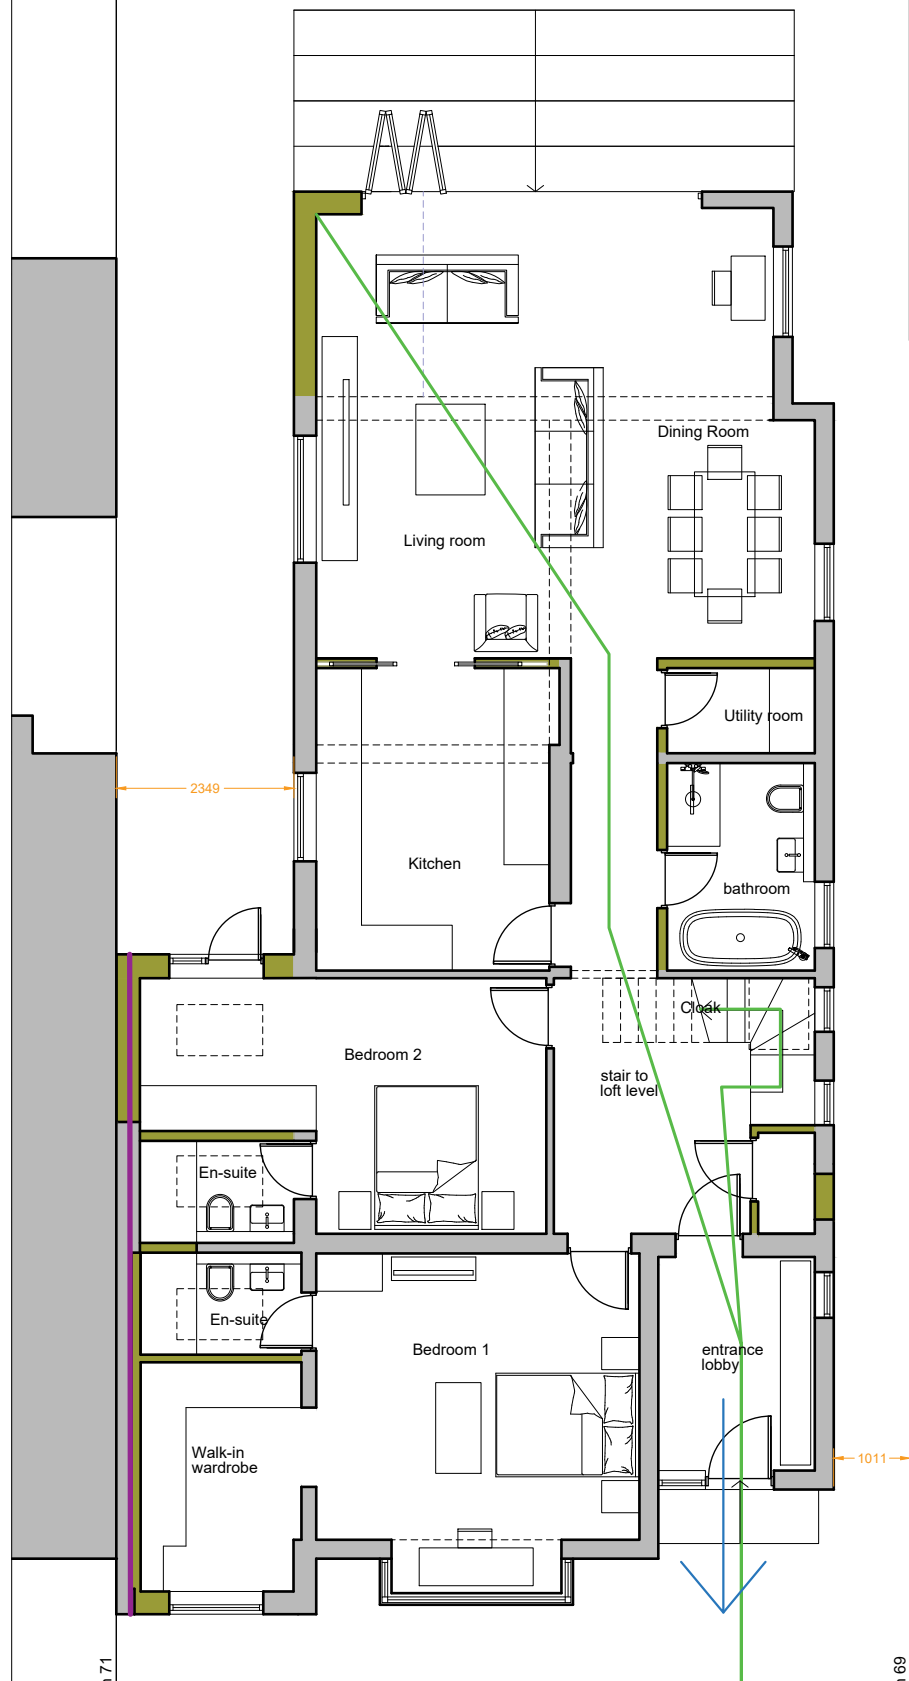

Ground floor

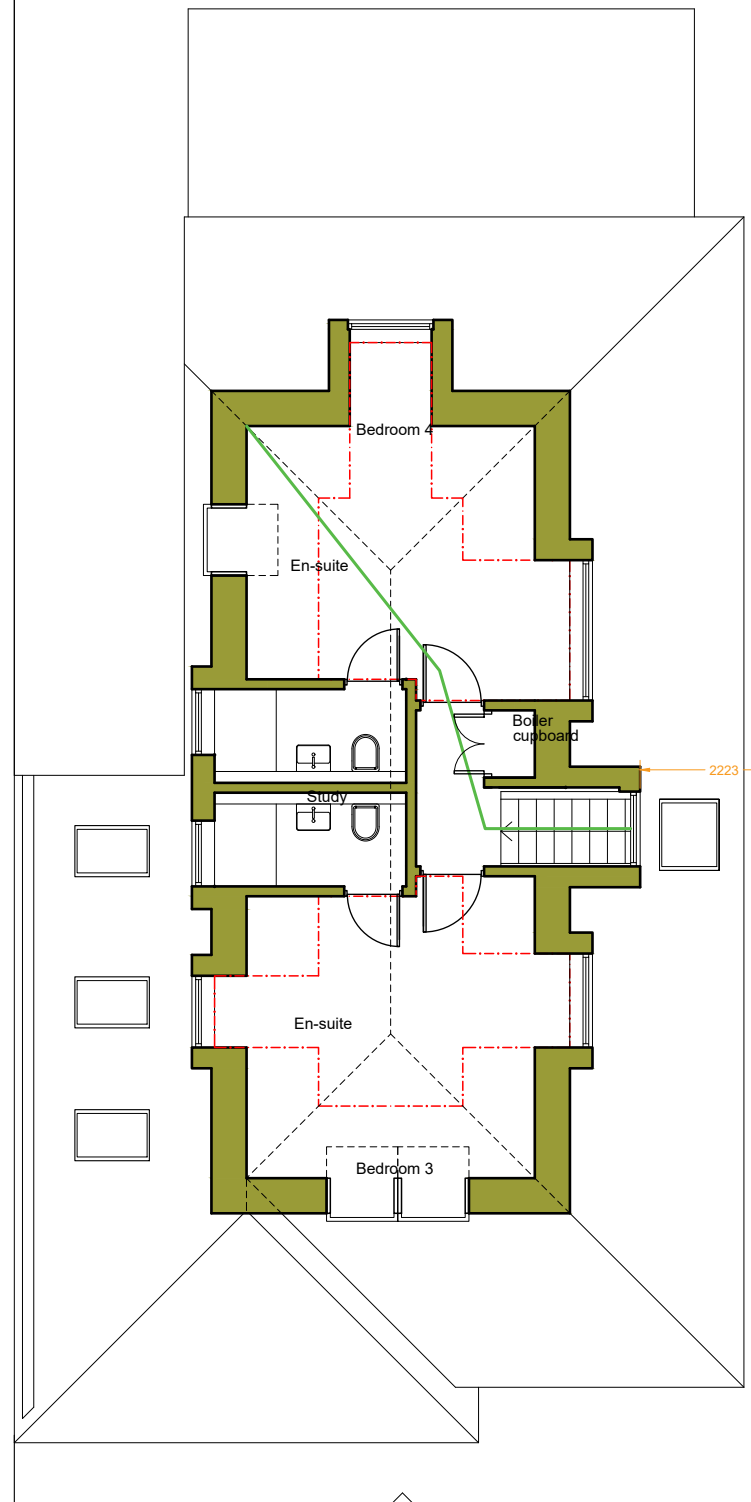

Loft level

Project	70 North Road
Client	V Prenga
Drawing	Fire strategy
DWG No	1067 AL(08)3180 Rev 00
Scale	1:100 @ A3 unless stated

- existing walls and structure
- new walls and structure
- final exit to place of safety
- 29m hose length (max 45m)
- REI 60 mins fire resistance wall

Rev	Date	Description
00	09.12.24	First Issue
01	21.12.24	Dormer positions changed

This drawing is the property of Cos Architecture Ltd. Copyright is reserved by them and this drawing is issued on the condition that it is not copied, reproduced, retained or disclosed to any unauthorised person, either wholly or in part without the consent in writing of Cos Architecture. Figured dimensions are only to be taken from this drawing. All dimensions to be checked on site before any work is put in hand. If in doubt, please ask.

CHISWICK
architecture
studio

Registered trademark of Cos Architecture Ltd.

www.chiswickarchitecture.com
info@chiswickarchitecture.com
+44 (0)20 3560 2409

