


DATUM 10.00m

**ELEVATION 2**

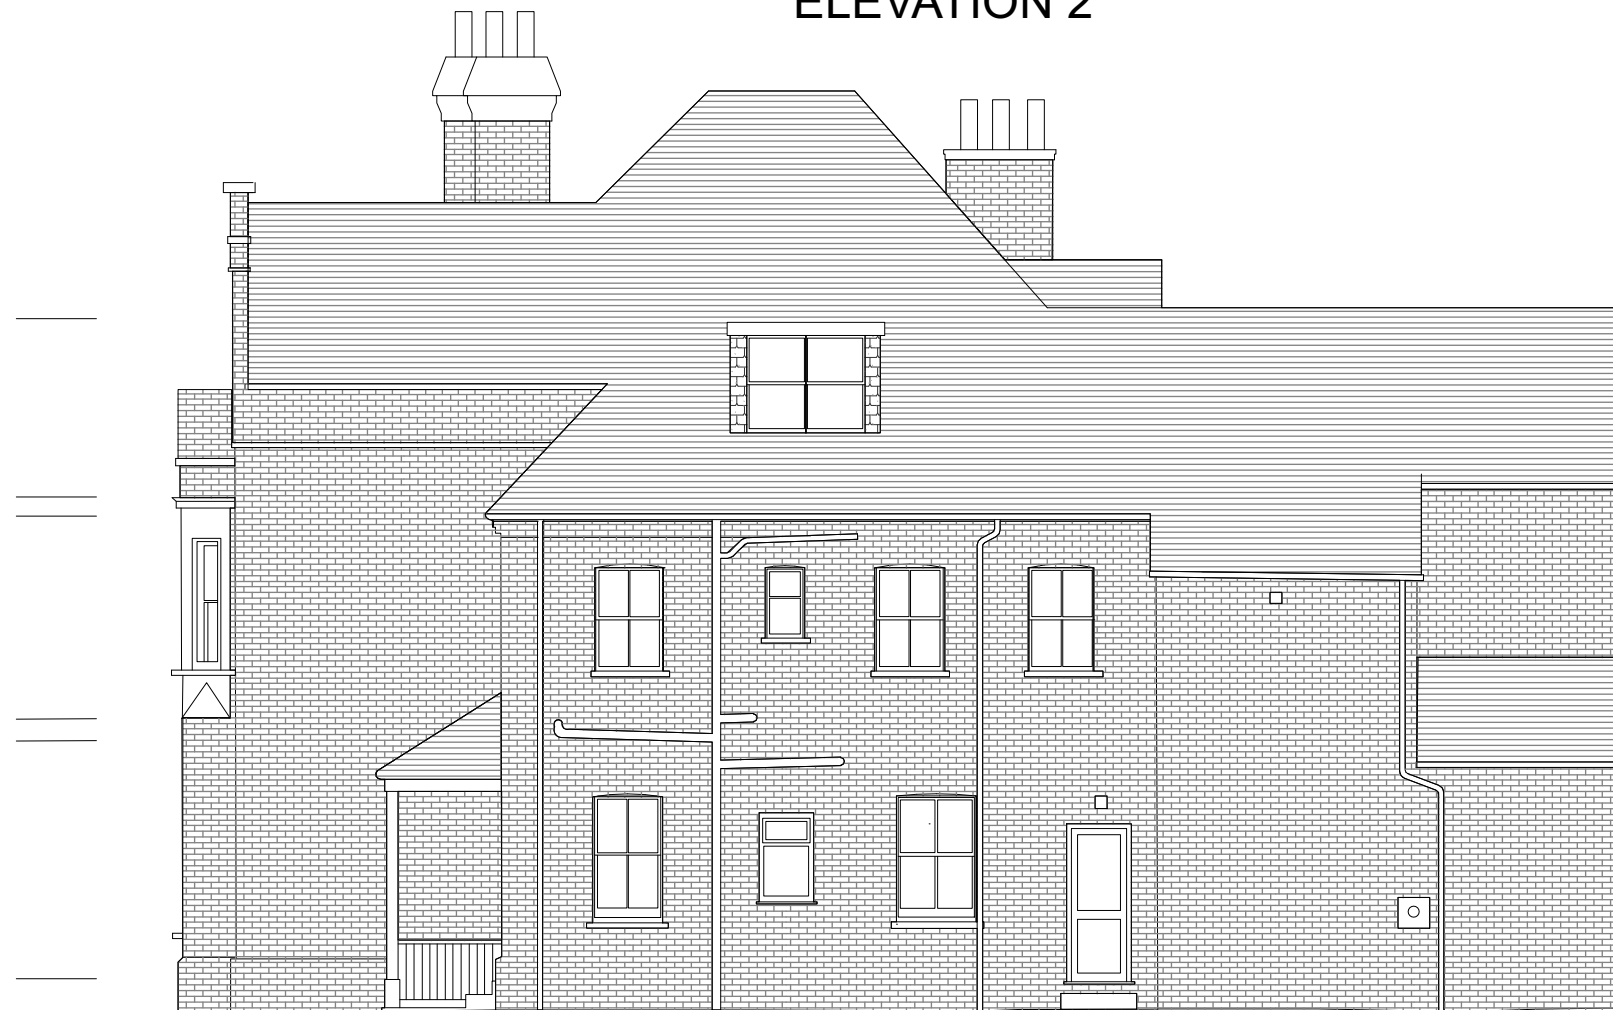

DATUM 10.00m

**ELEVATION 4**



Calypso Studios

tel: +44 (0) 7749974558

email: [info@calypso-studios.co.uk](mailto:info@calypso-studios.co.uk)

[www.calypso\\_studios.co.uk](http://www.calypso_studios.co.uk)

Client

**Jonathan & Annyck**

Project

**7 Waldegrave Gardens**

Title

**Existing Elevations**

Date Scale Issuing Discipline

July '24 1:100 @ A3 ARCHITECTURE

Issue status

**Tender**

**2326-EX-011**

Important note:

Drawings must not be scaled  
All levels and dimensions given to be checked on site  
© Copyright - Calypso Studios LLP