


**EXISTING SIDE (NORTH) ELEVATION.**

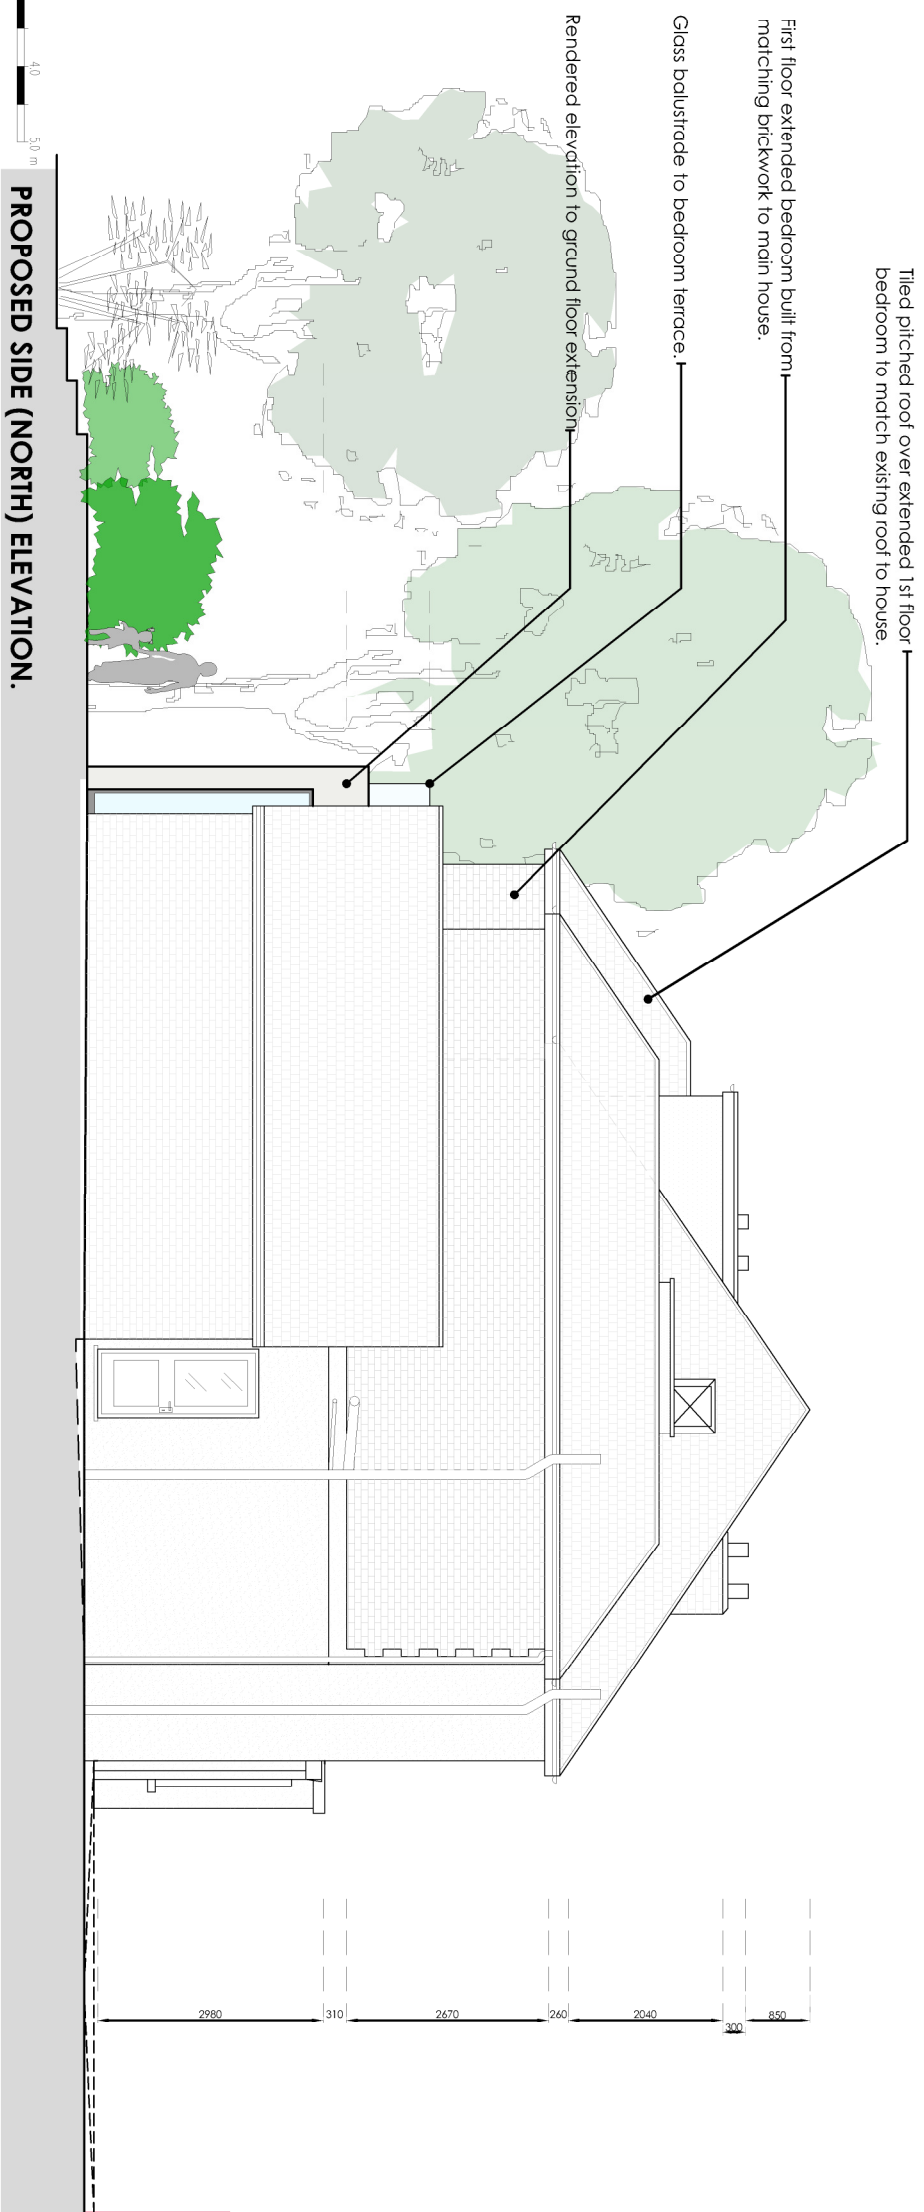

**PROPOSED SIDE (NORTH) ELEVATION.**

SCALE 1:100  
0 0.5 1.0 2.0 3.0 4.0 5.0 m

**GENERAL NOTES:**  
This drawing indicates basic structure. Full structural details and calculations by a Structural Engineer to satisfy current Building Regulations. The design, specification, performance and structure of all elements of work are to be developed by the contractor strictly in accordance with current statutory regulations and certification requirements. Contractor to complete work to the required standard providing a completion certificate from the local authority Building Control Department.

Although this drawing is to a scale all features and dimensions are approximate. The contractor is responsible for checking dimensions, tolerances and references. Any errors or discrepancies are to be reported prior to proceeding with the works or shop drawings. All party wall agreements, permissions and conditions surveys to be conducted by others. The ownership and copyright of this drawing wholly remains and belongs to Composition Design Ltd. and cannot be used without the explicit permission of the originator.

Rev	Date	in	Description	Checked

PROJECT		DRAWING	
71 POPES AVE. TW2 5TD.		EXISTING & PROPOSED SIDE (NORTH) ELEVATION.	
0174	Drawing No. 301	Revision	Date OCT 24
Scale 1:100@A3 Status		Drawn By	
COMPOSITION DESIGN Ltd.		020 8619 2001	
studio@composition.london		Composition	