


SCHEME DESIGN SUBJECT TO BUILDING CONTROL FINAL APPROVAL.


ALL DIMENSIONS MUST BE CHECKED ON SITE BY THE CONTRACTOR AND/OR SUB-CONTRACTORS/SUPPLIERS PRIOR TO CONSTRUCTION/ MANUFACTURE OF ALL ELEMENTS OF DESIGN.

DIMENSIONS SHOWN ON DRAWINGS REPRESENT DESIGN INTENT AND NEED TO BE VERIFIED ON SITE.

ALL DIMENSIONS ARE TO FINISHES

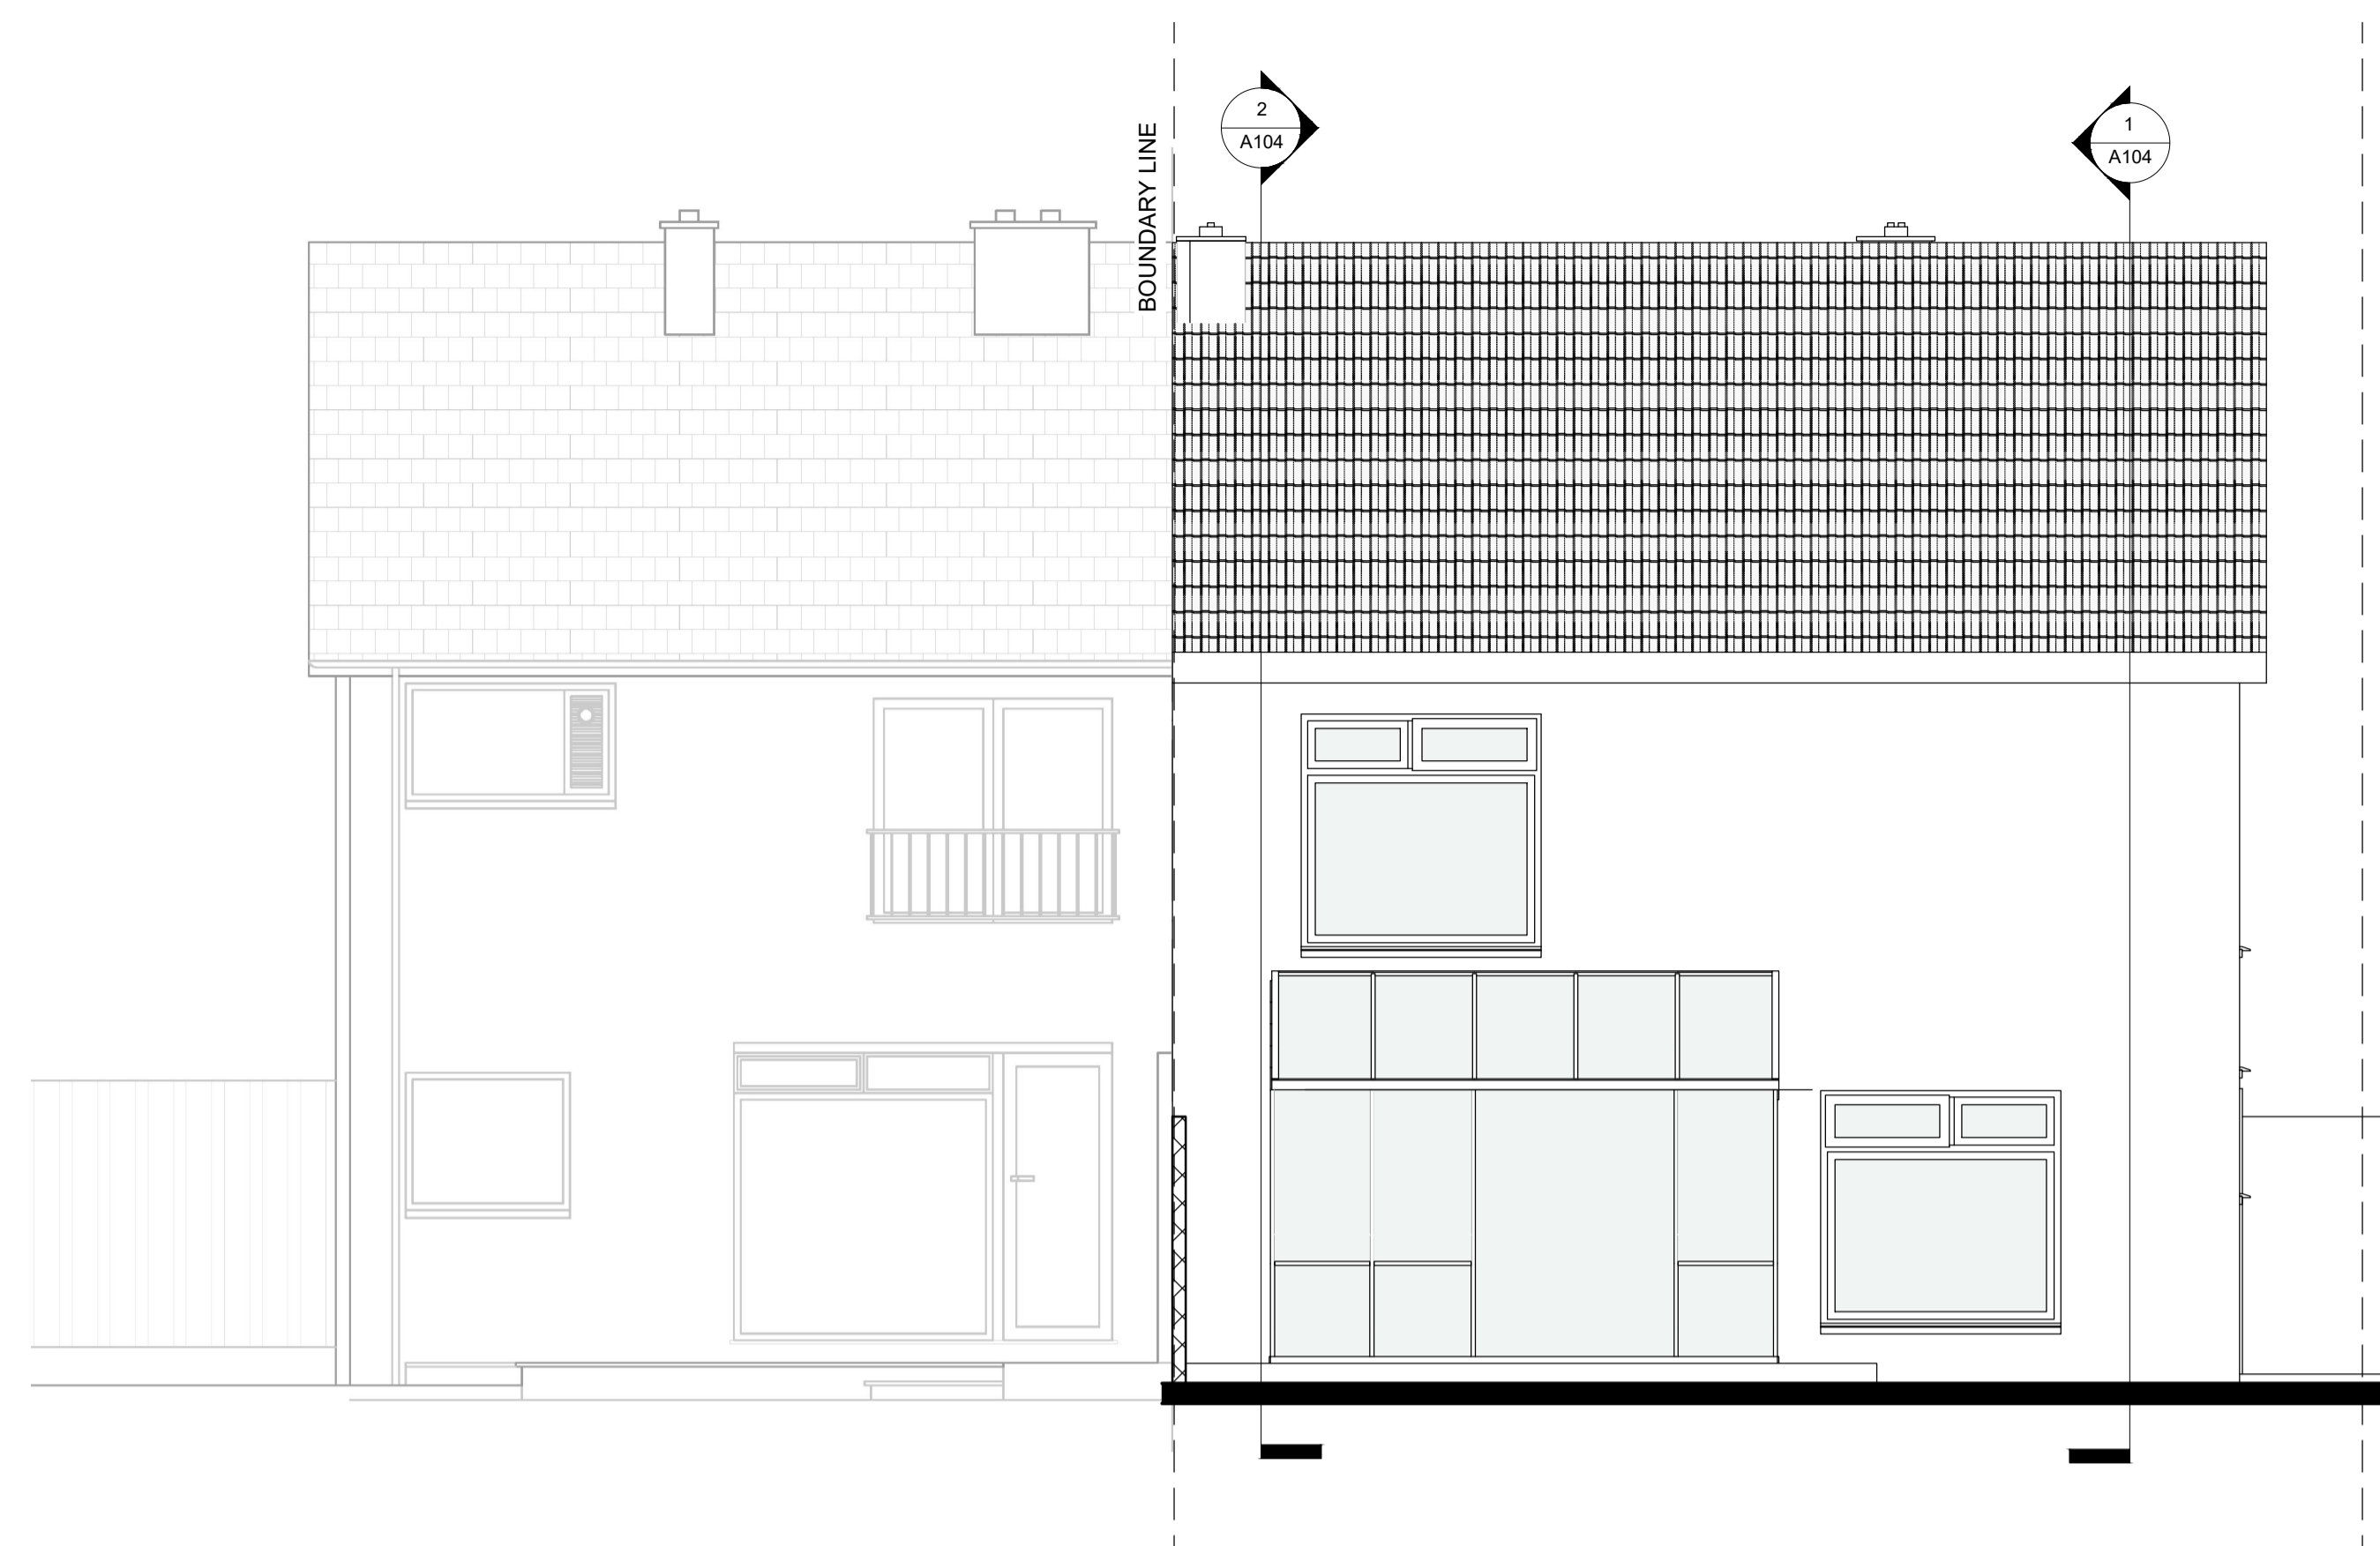

3 Existing Rear Elevation
1 : 50

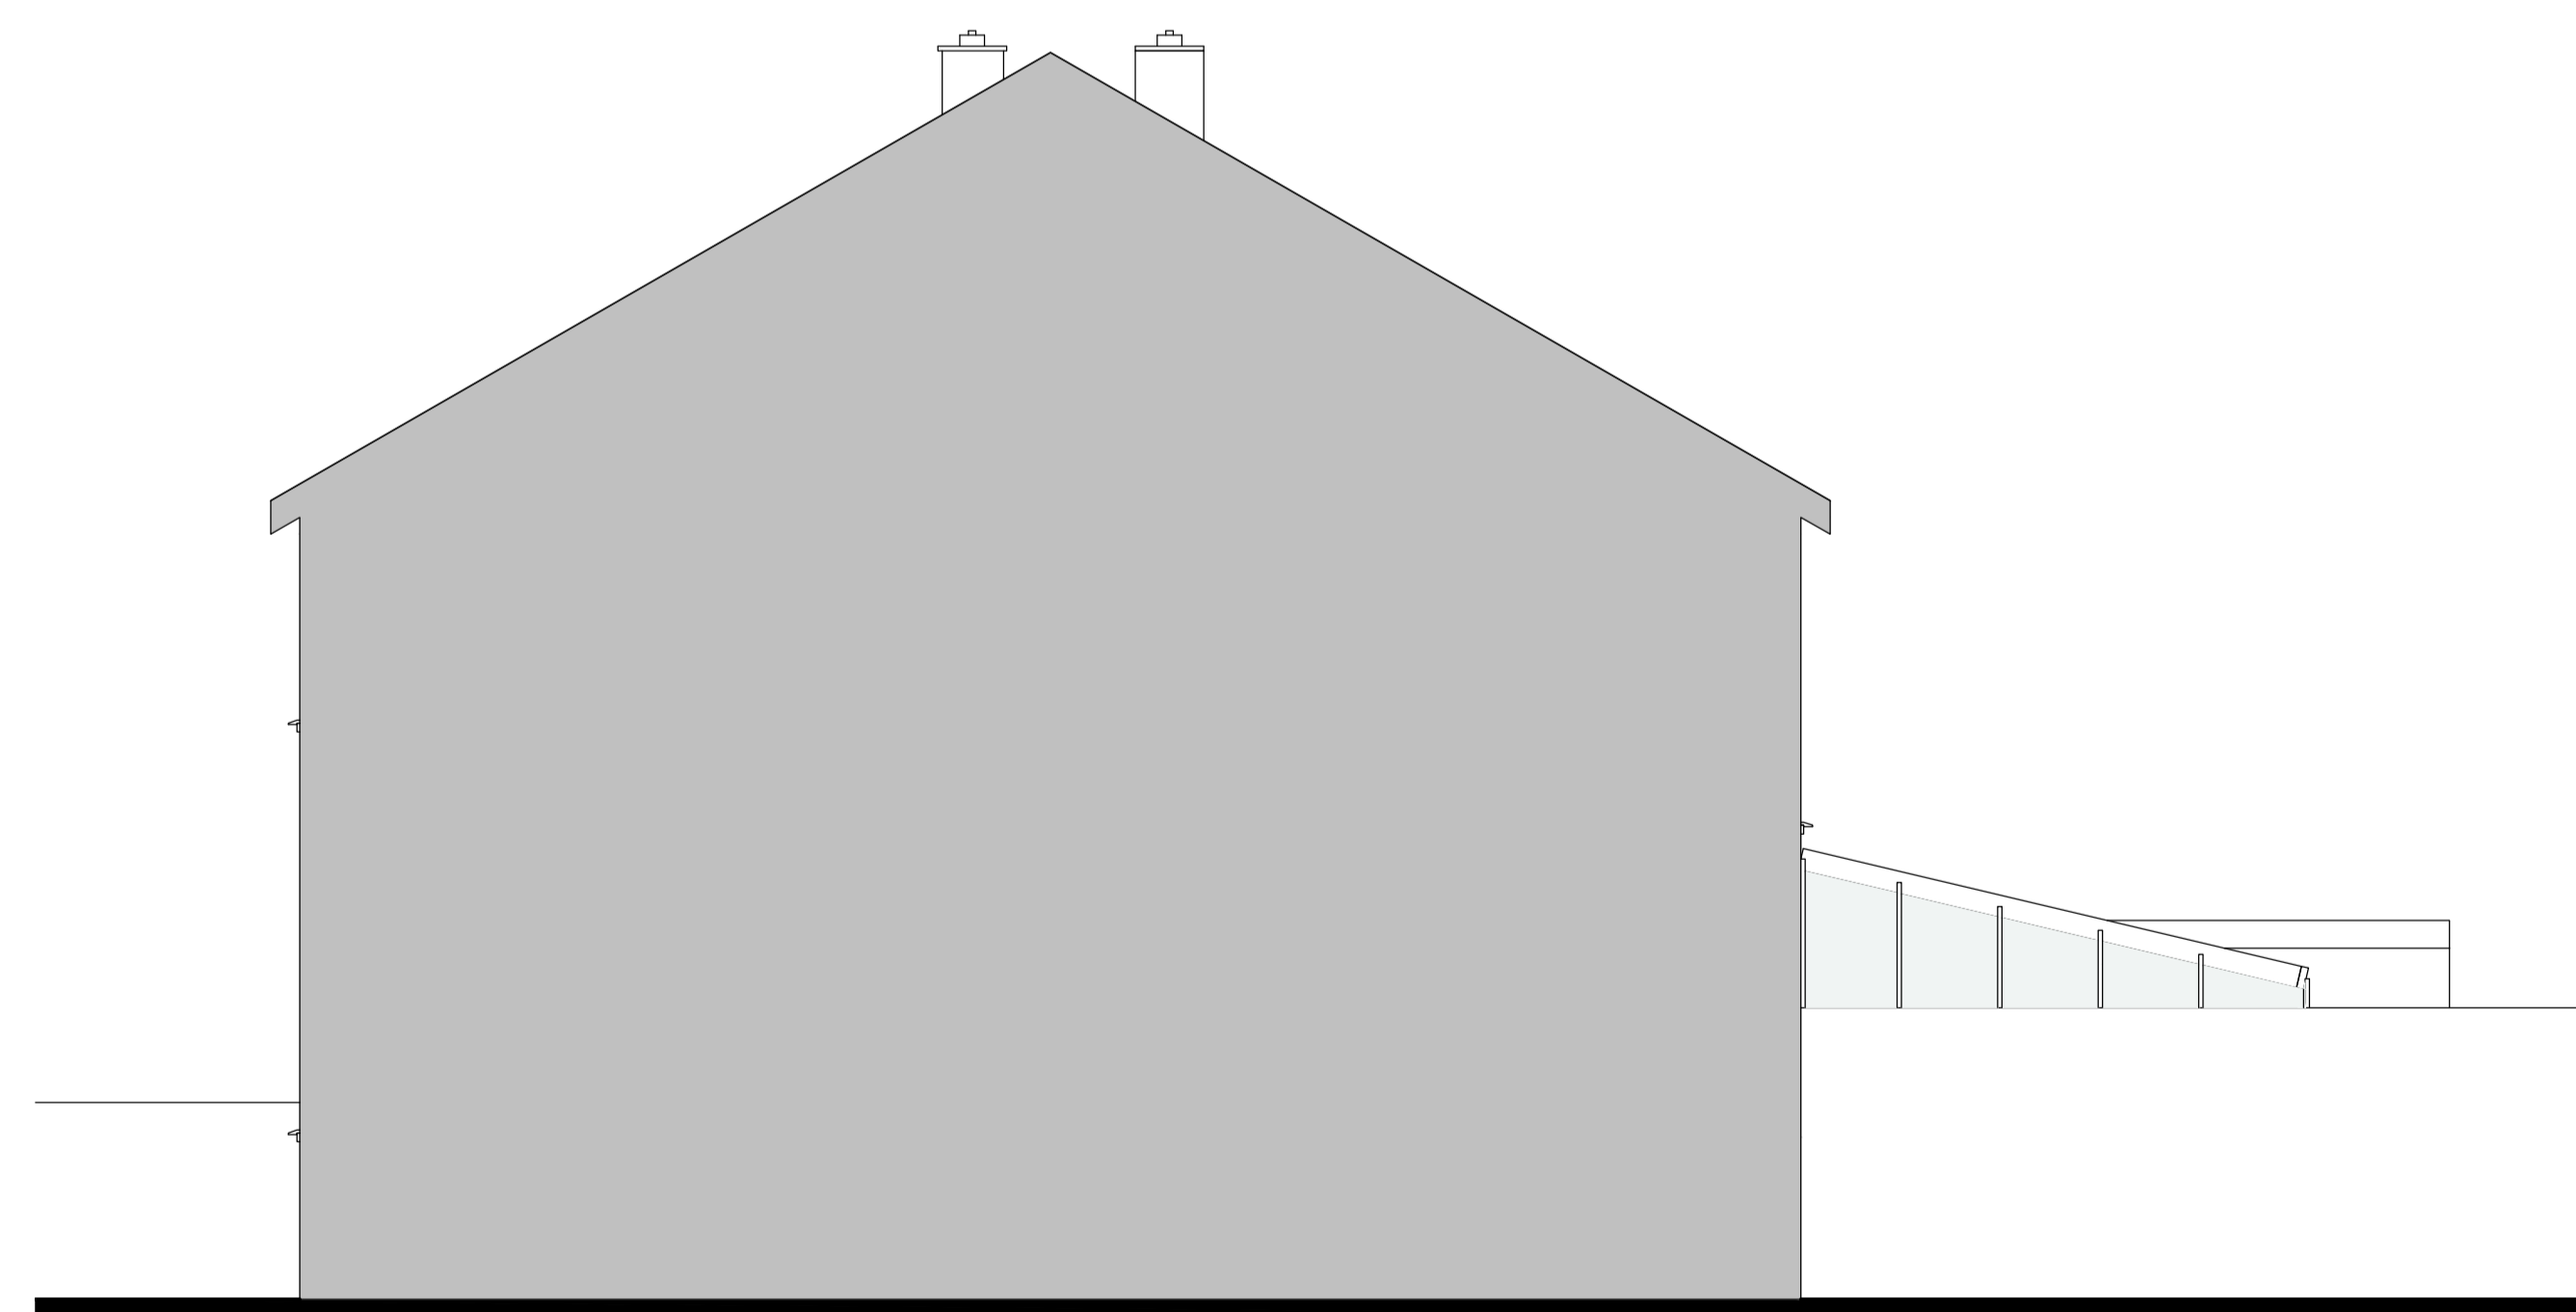

4 Existing East Elevation
1 : 50



PROJECT
94 Temple Sheen Rd.
SW14 7RR

DRAWING NR
A103

TITLE
Existing
Elevations

SCALE
1 : 50
1:50@A1/ 1:100@A3