

SCHEME DESIGN SUBJECT TO BUILDING CONTROL FINAL APPROVAL.

ALL DIMENSIONS MUST BE CHECKED ON SITE BY THE CONTRACTOR AND/OR SUB-CONTRACTORS/SUPPLIERS PRIOR TO CONSTRUCTION/ MANUFACTURE OF ALL ELEMENTS OF DESIGN.




DIMENSIONS SHOWN ON DRAWINGS REPRESENT DESIGN INTENT AND NEED TO BE VERIFIED ON SITE.

ALL DIMENSIONS ARE TO FINISHES

NOTE 1: Roof extension to comply with requirements and conditions set out in Class B of Part 1 to Schedule 2 of the GPDO 2015

NOTE 2: Solar panels to comply with requirements and conditions set out in Part 14 to Schedule 2 of the GPDO 2015

NOTE 3: Proposed rooflight to comply with requirements and conditions set out in Class C to Part 1 of the GPDO 2015

-  Existing retained
-  Existing removed
-  Proposed

PROJECT NORTH




PROJECT
94 Temple Sheen Rd.
SW14 7RR


DRAWING NR
L101

TITLE
Proposed Roof
Extension and Solar
Panels - Floor Plans


SCALE
1 : 50
1:50@A1/ 1:100@A3

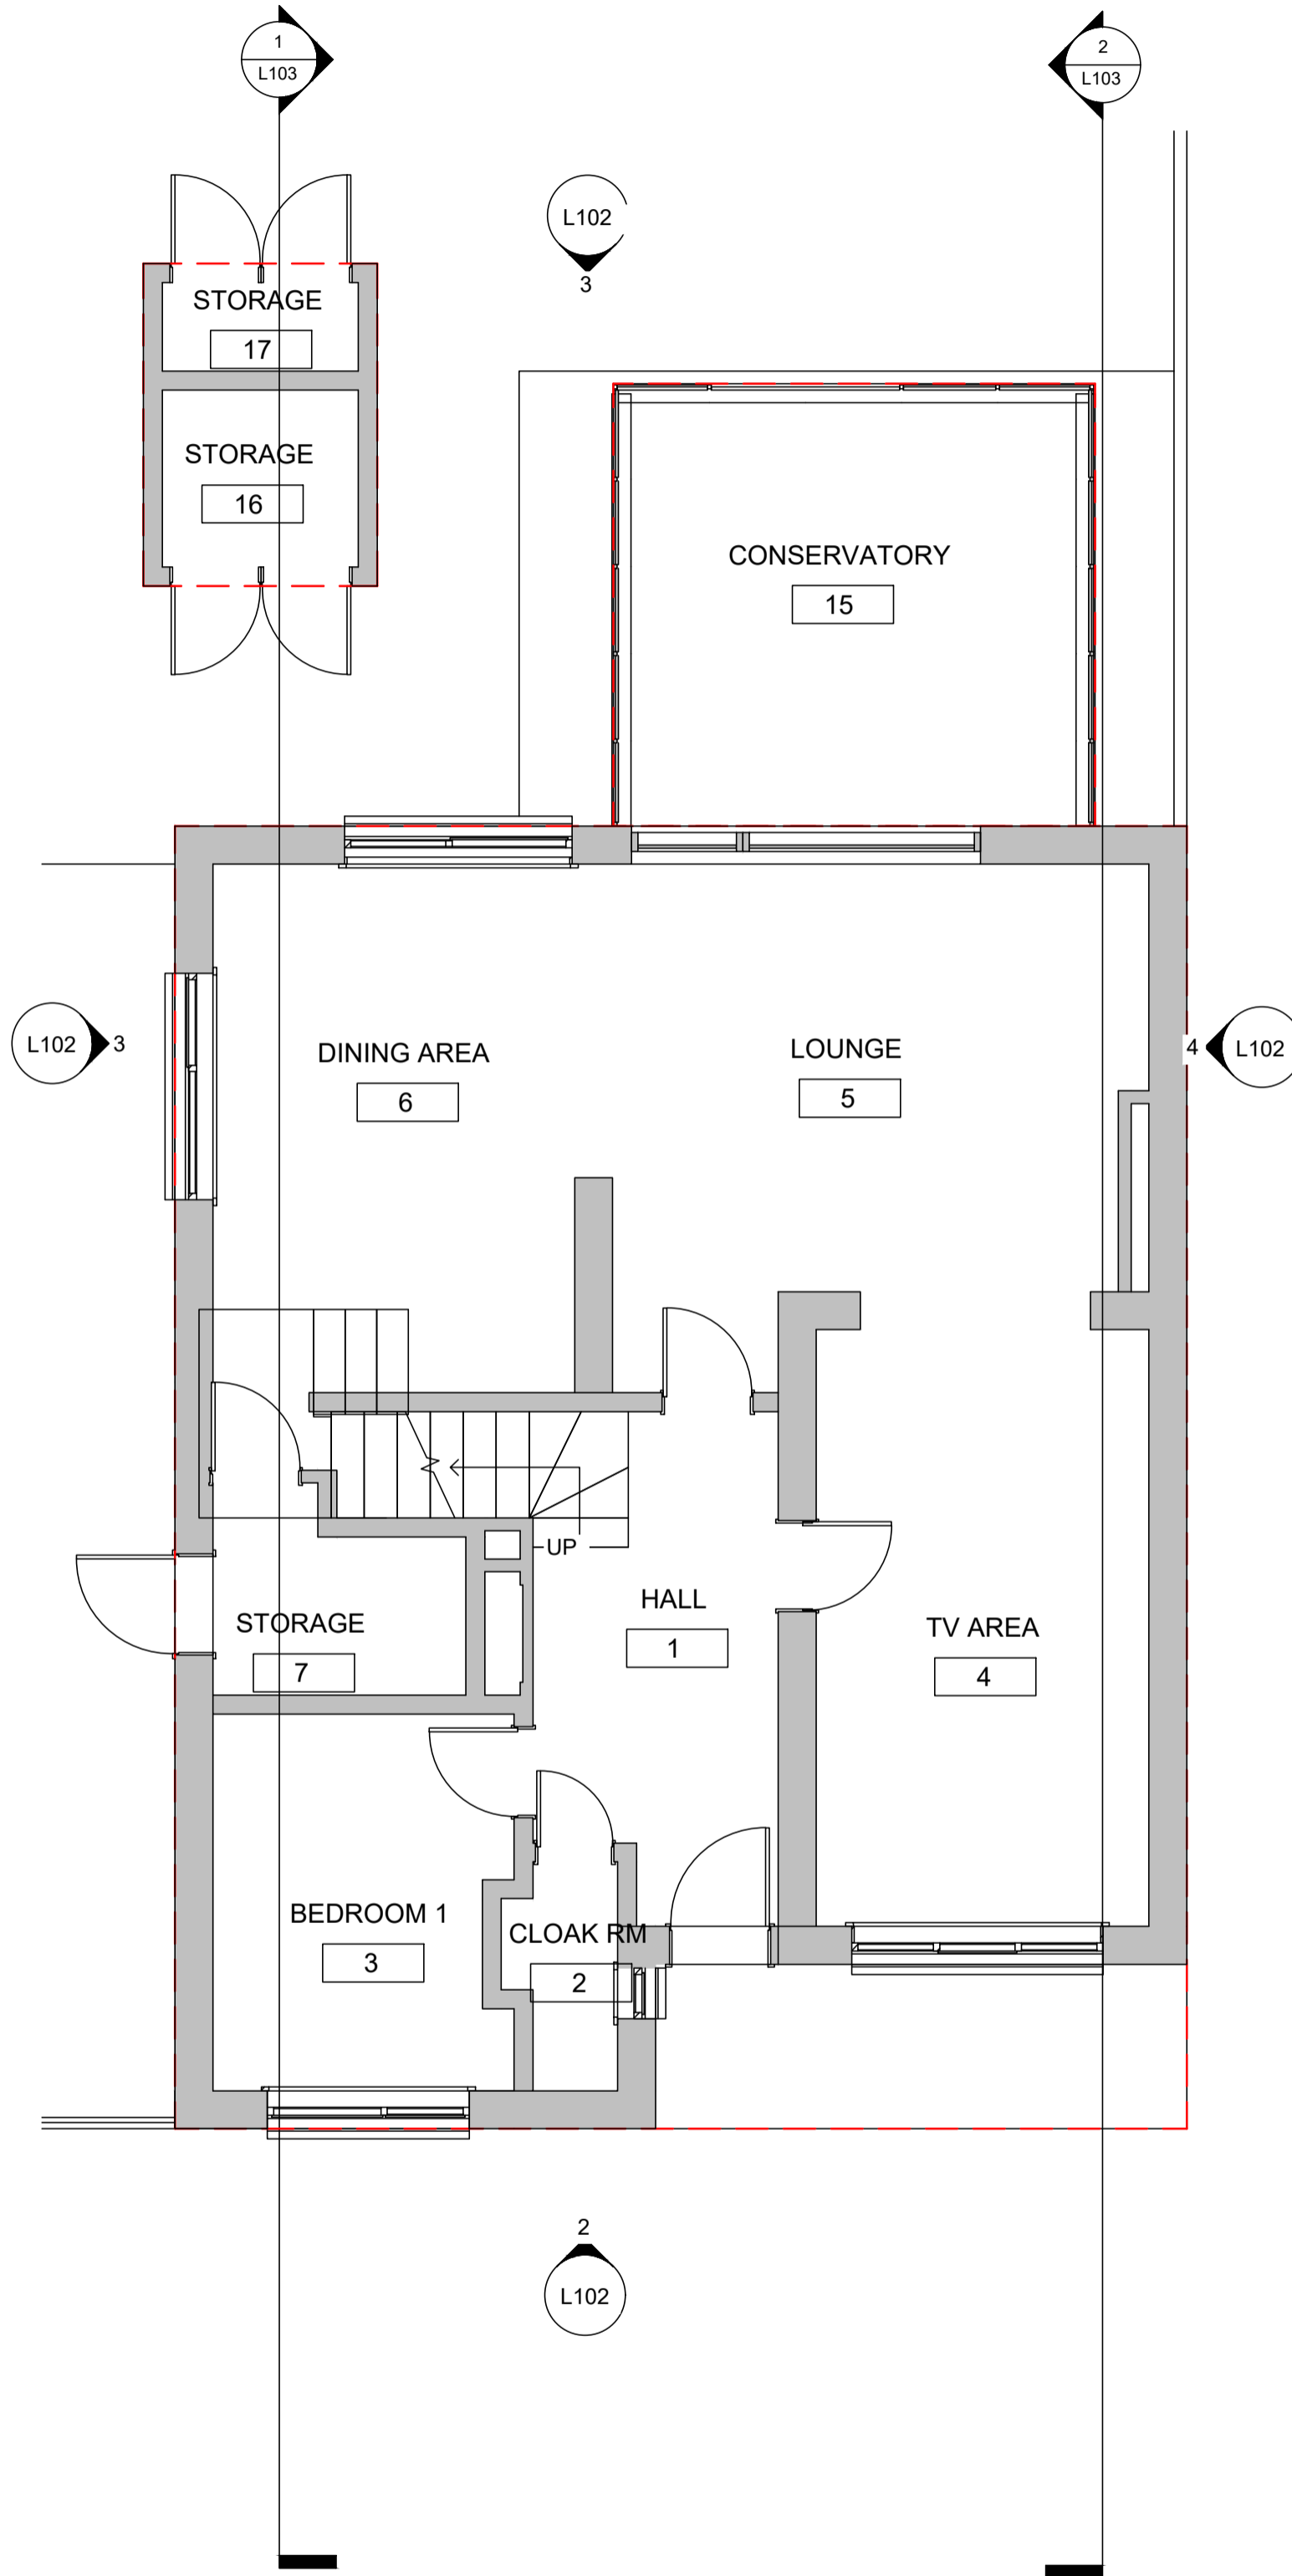

GIA: 78.11 sqm
GEA: 88.95 sqm

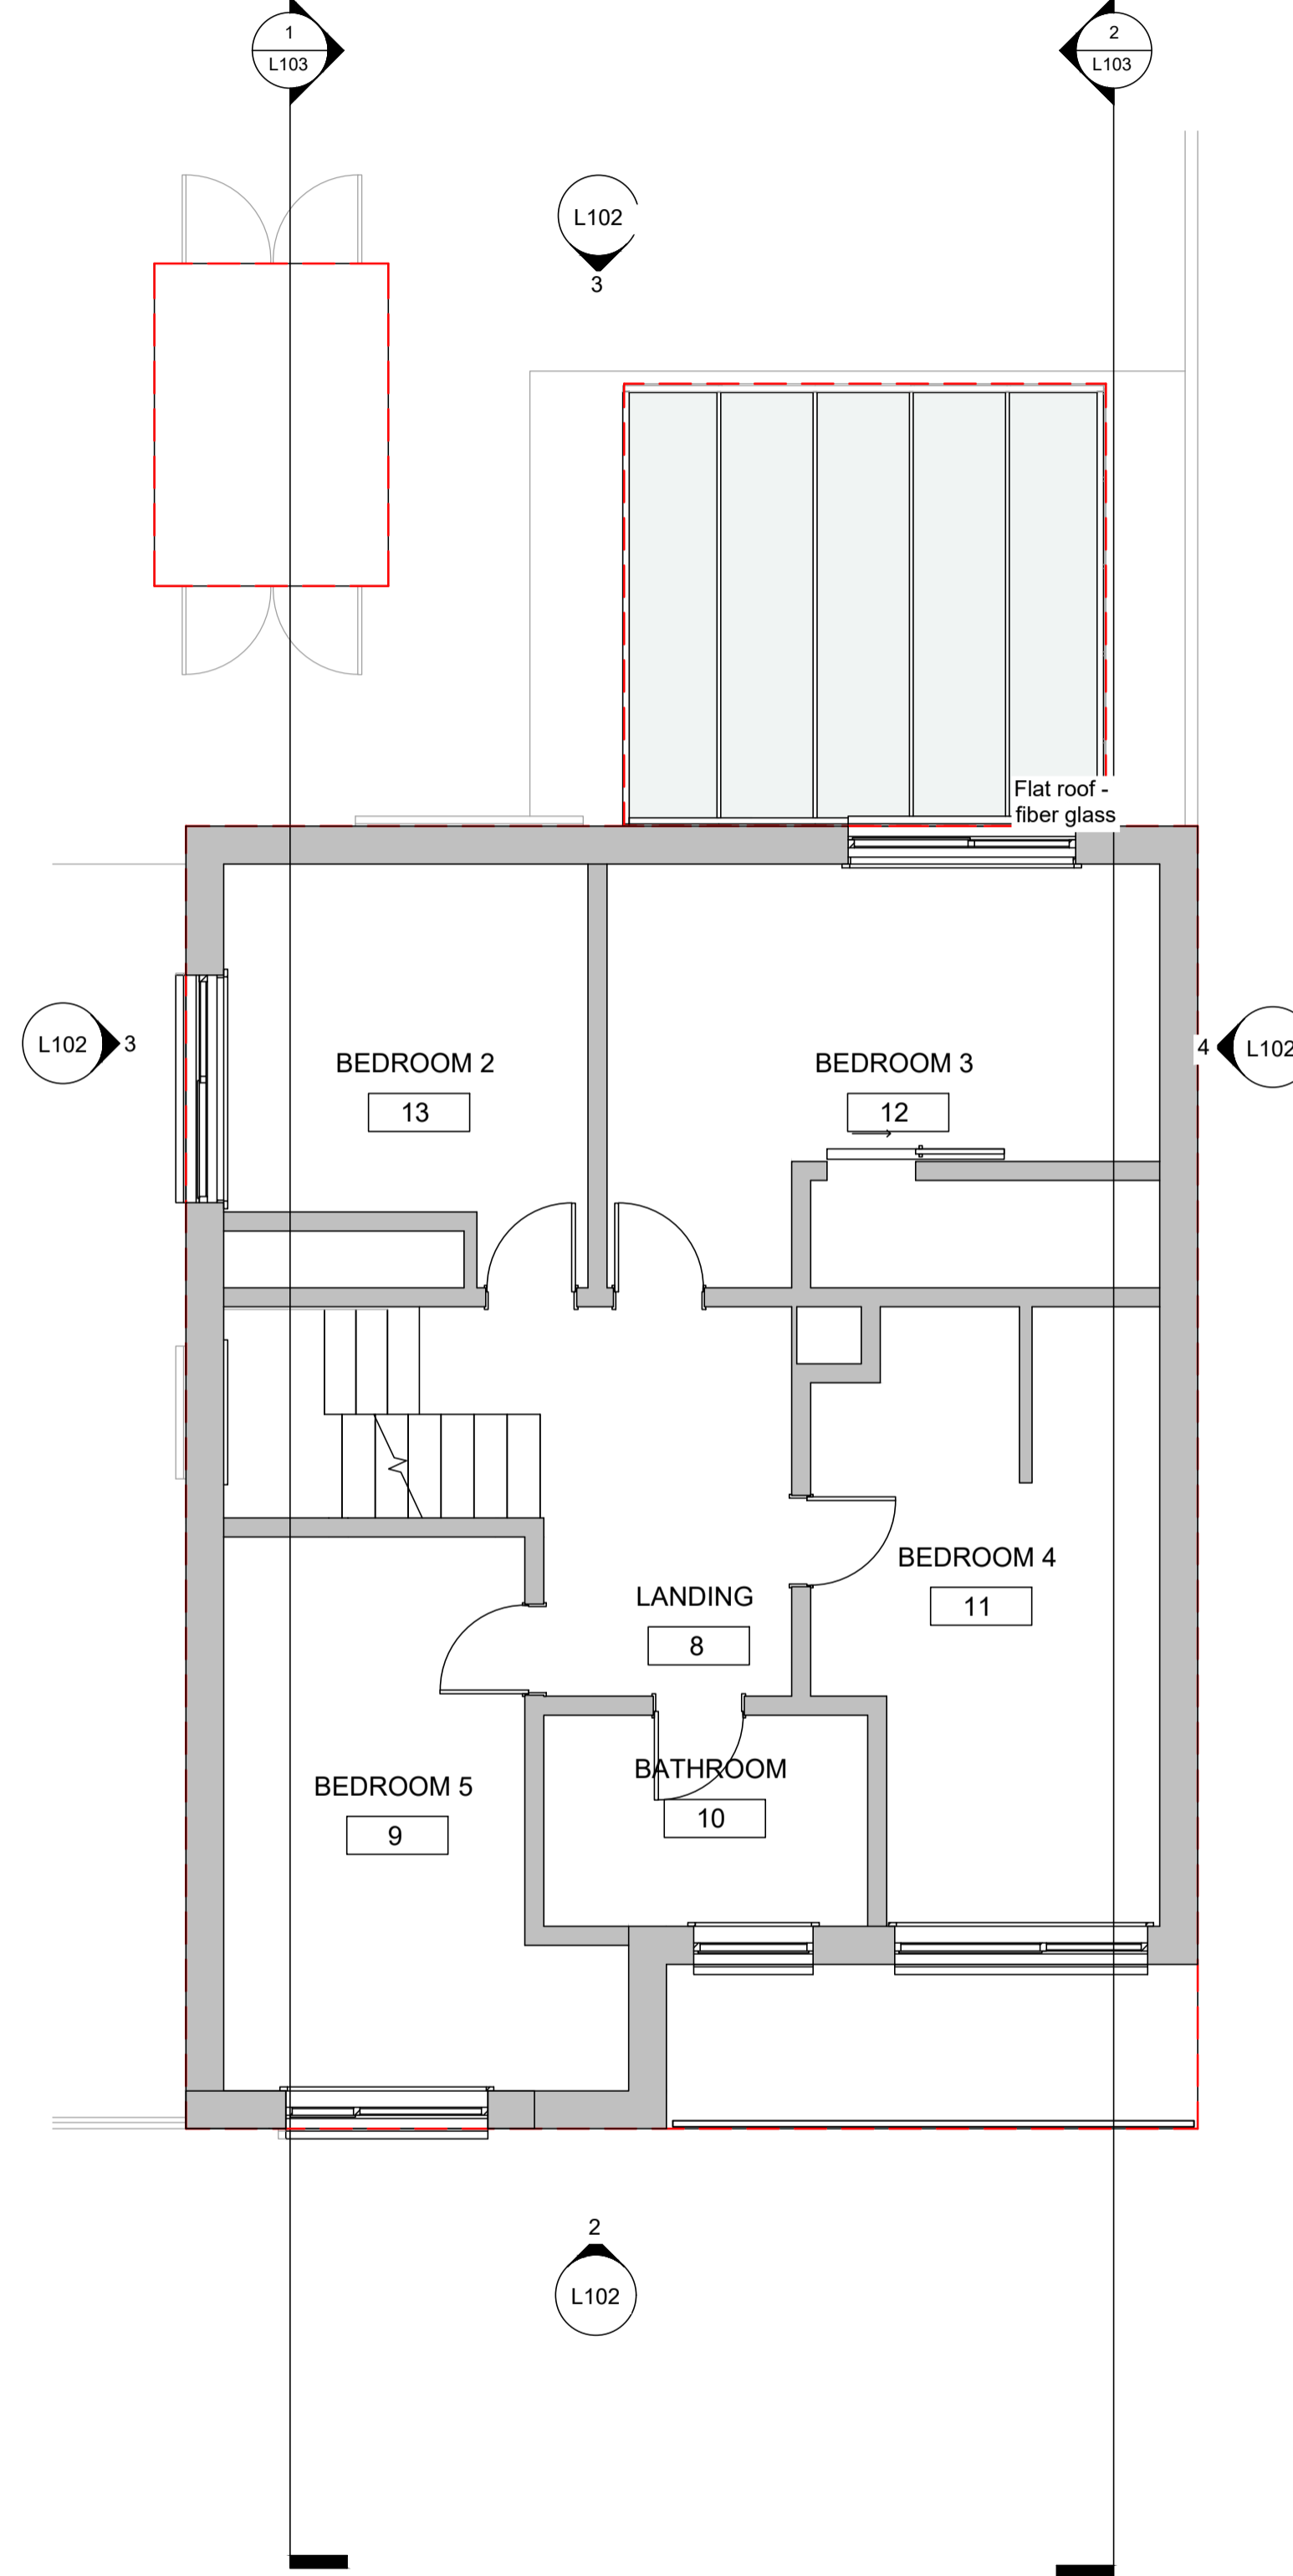

GIA: 66.32 sqm
GEA: 80.85 sqm

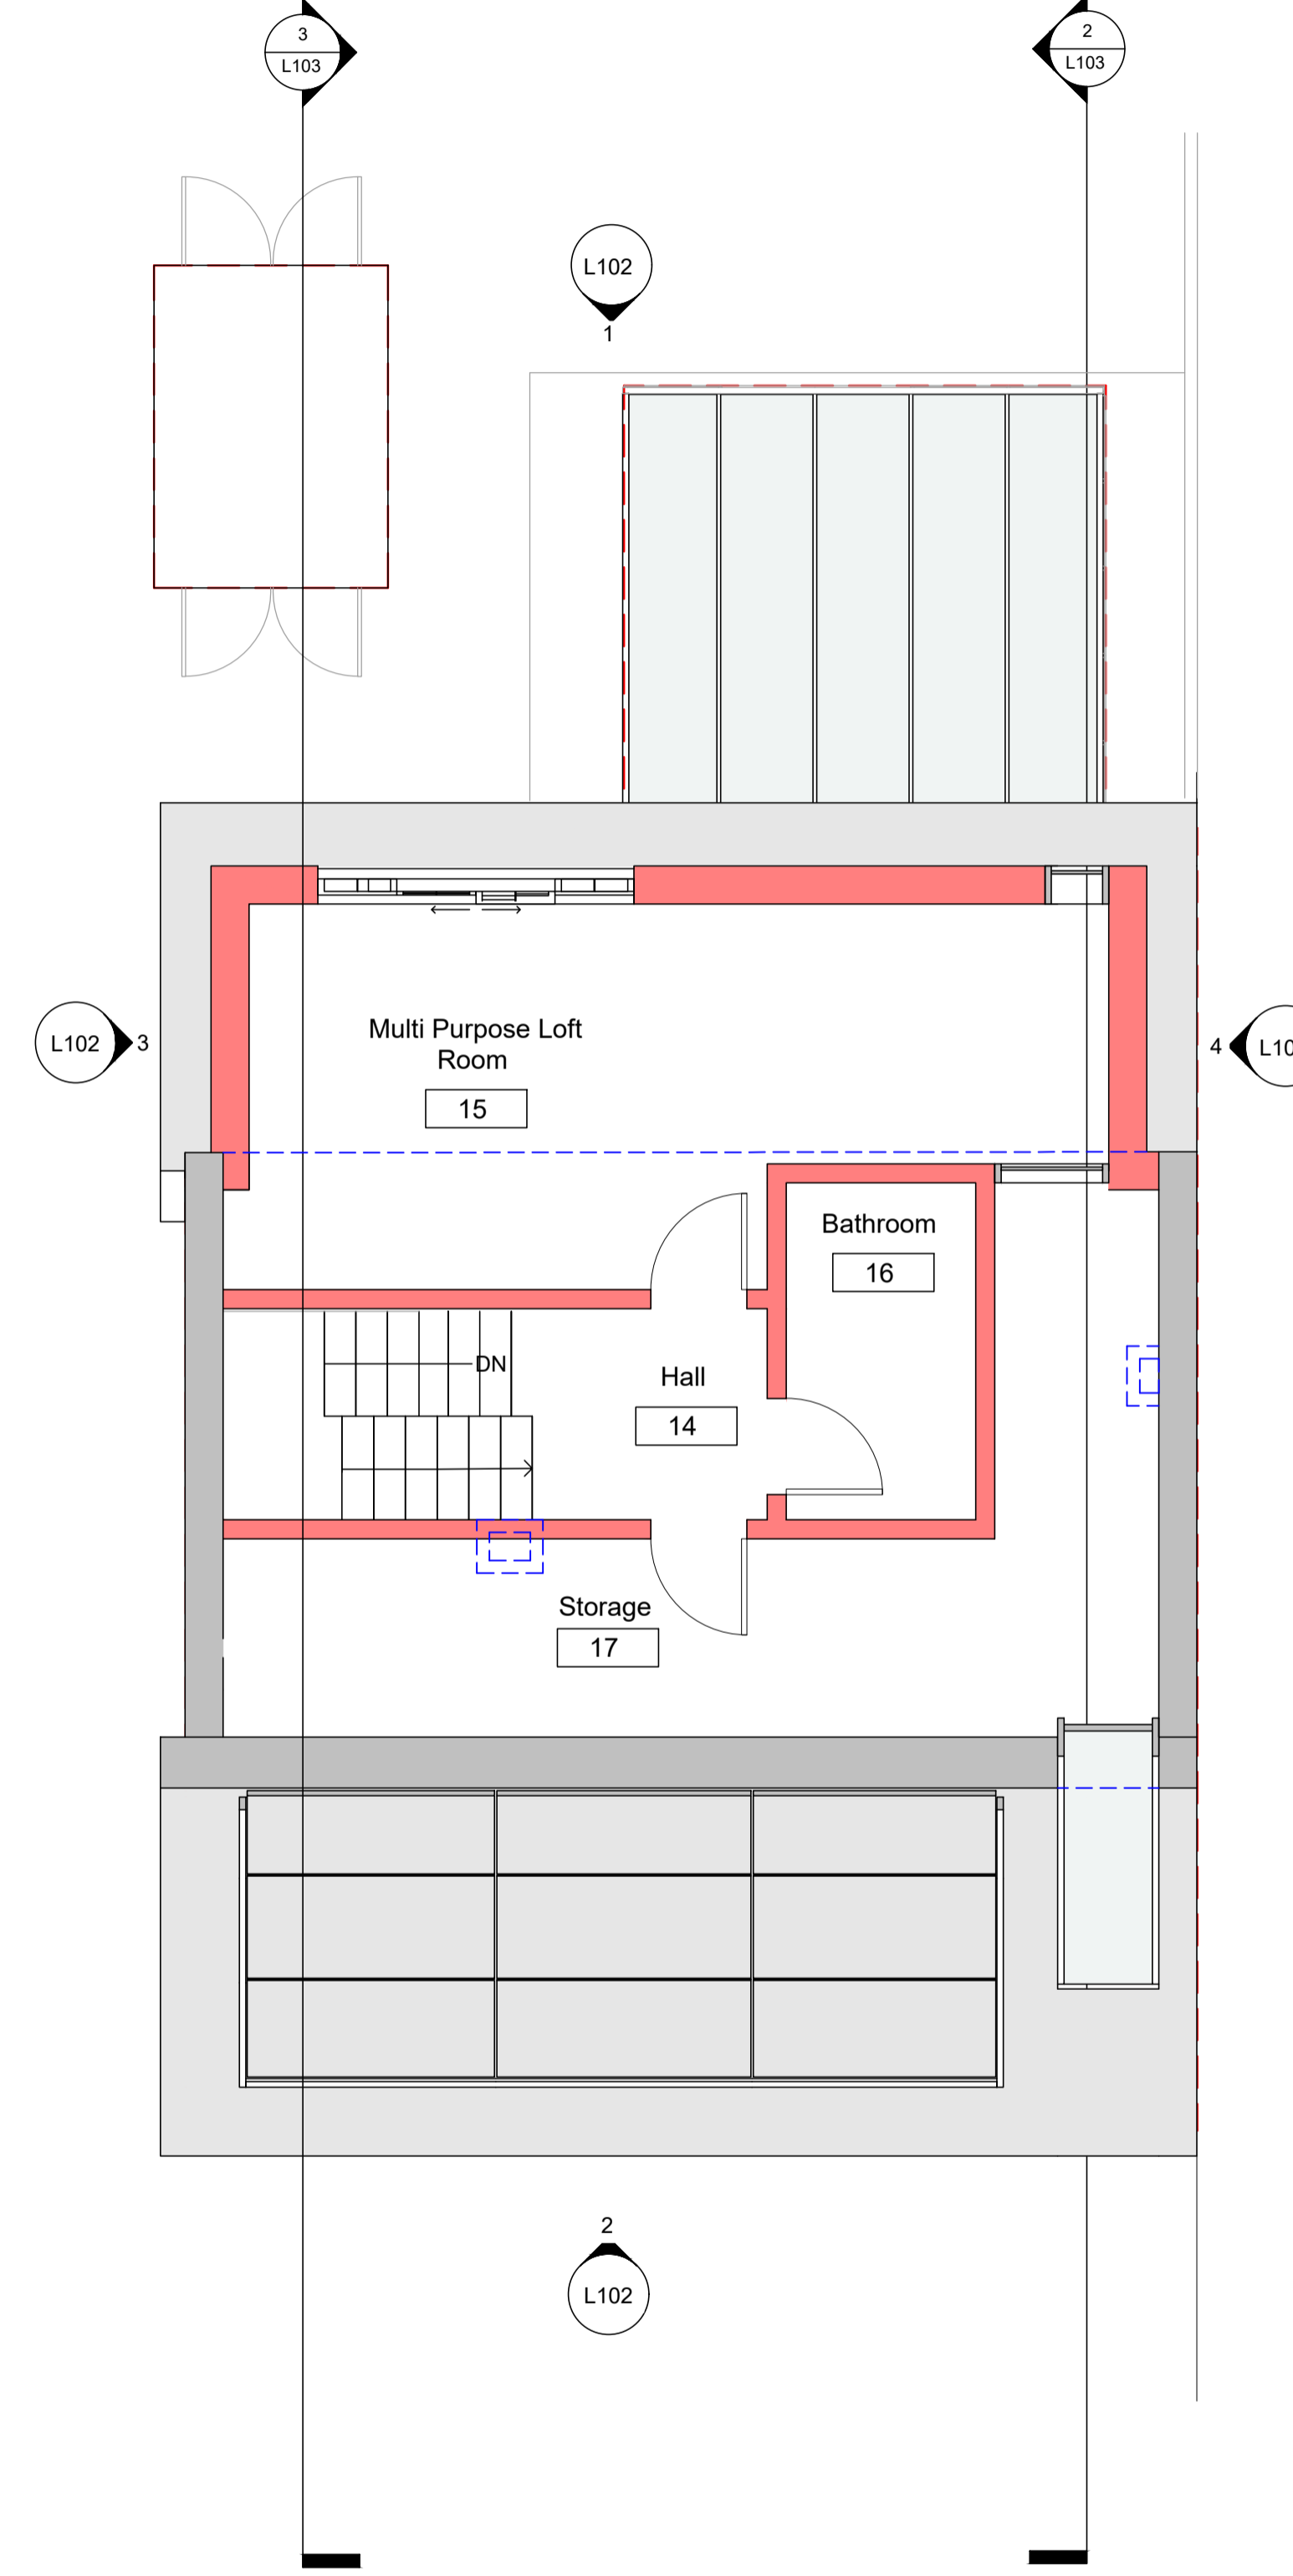

GIA: 47.39 sqm
GEA: 56.18 sqm

1 Proposed Ground Floor Plan
1 : 50

2 Proposed First Floor Plan
1 : 50

3 Proposed Loft Plan
1 : 50

