

SCHEME DESIGN SUBJECT TO BUILDING CONTROL FINAL APPROVAL.

ALL DIMENSIONS MUST BE CHECKED ON SITE BY THE CONTRACTOR AND/OR SUB-CONTRACTORS/SUPPLIERS PRIOR TO CONSTRUCTION/MANUFACTURE OF ALL ELEMENTS OF DESIGN.

DIMENSIONS SHOWN ON DRAWINGS REPRESENT DESIGN INTENT AND NEED TO BE VERIFIED ON SITE.

ALL DIMENSIONS ARE TO FINISHES

NOTE 1: Roof extension to comply with requirements and conditions set out in Class B of Part 1 to Schedule 2 of the GPDO 2015

NOTE 2: Solar panels to comply with requirements and conditions set out in Part 14 to Schedule 2 of the GPDO 2015

NOTE 3: Proposed rooflight to comply with requirements and conditions set out in Class C to Part 1 of the GPDO 2015

- Existing retained
- Existing removed
- Proposed

PROJECT NORTH




PROJECT  
94 Temple Sheen Rd.  
SW14 7RR

DRAWING NR  
L102


REVISION  
A

TITLE  
Proposed Roof  
Extension and Solar  
Panels - Elevations


SCALE  
1 : 50  
1:50@A1/ 1:100@A3

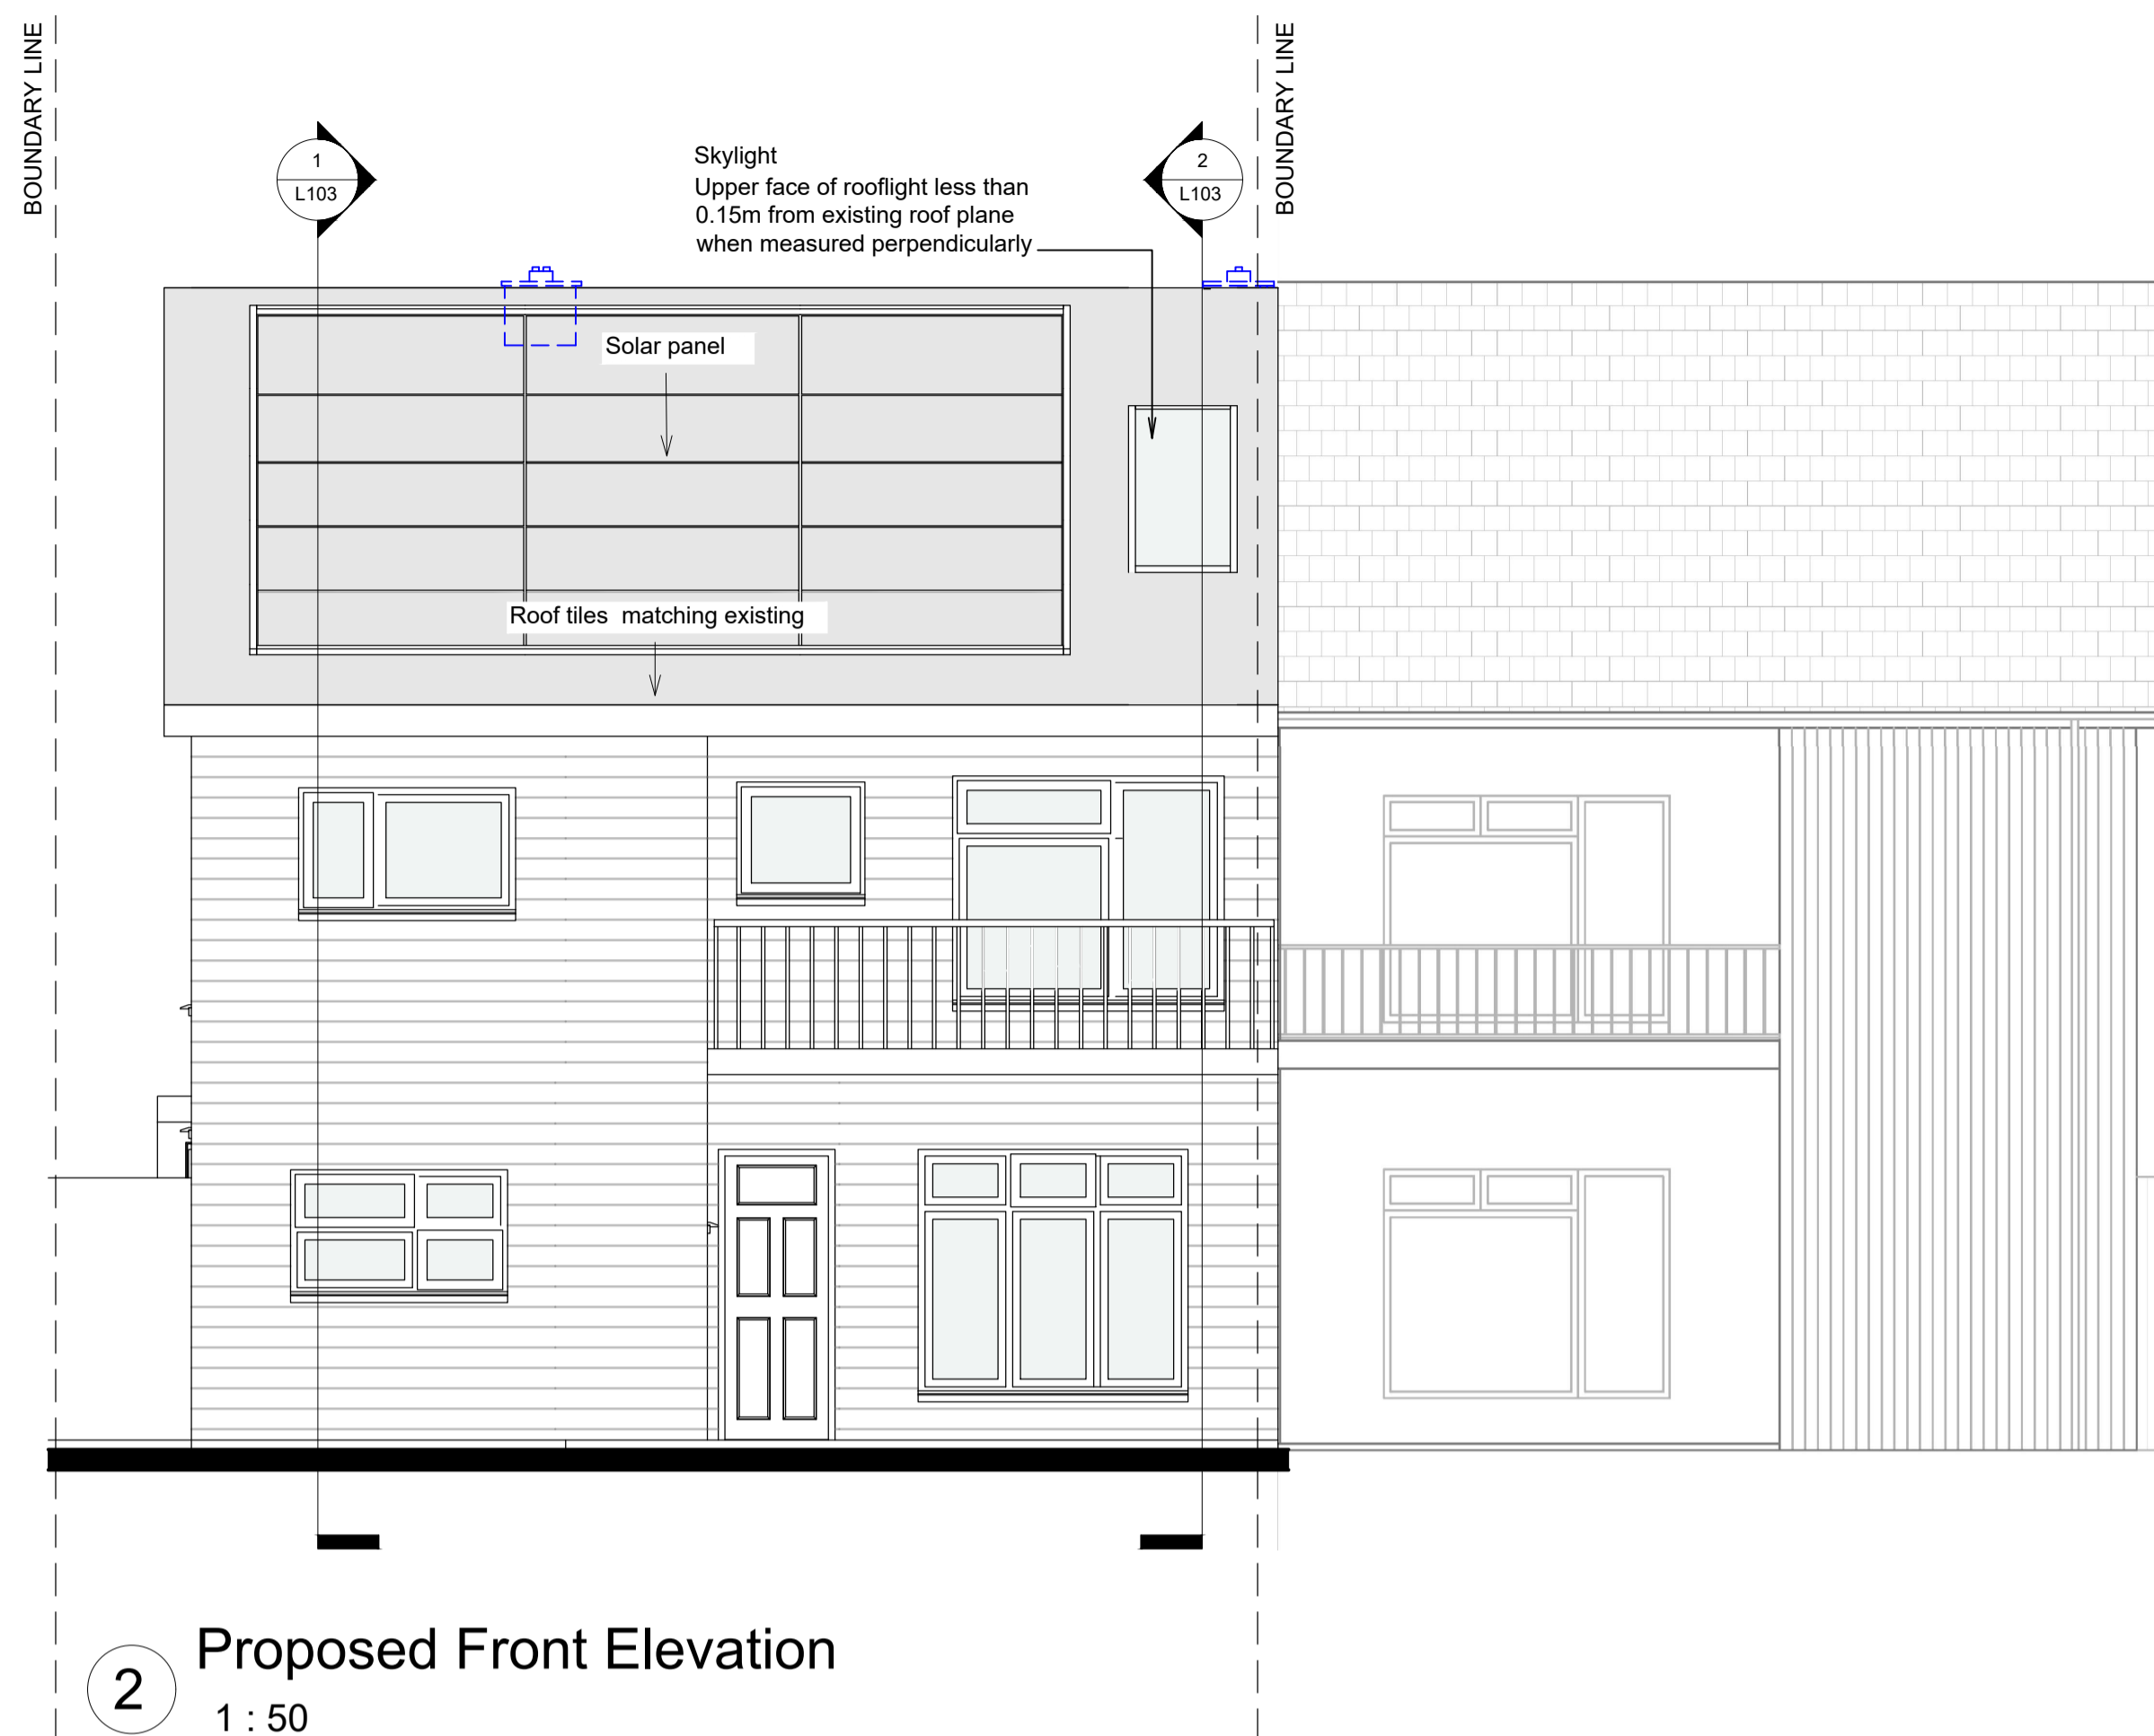


2 Proposed Front Elevation  
1 : 50

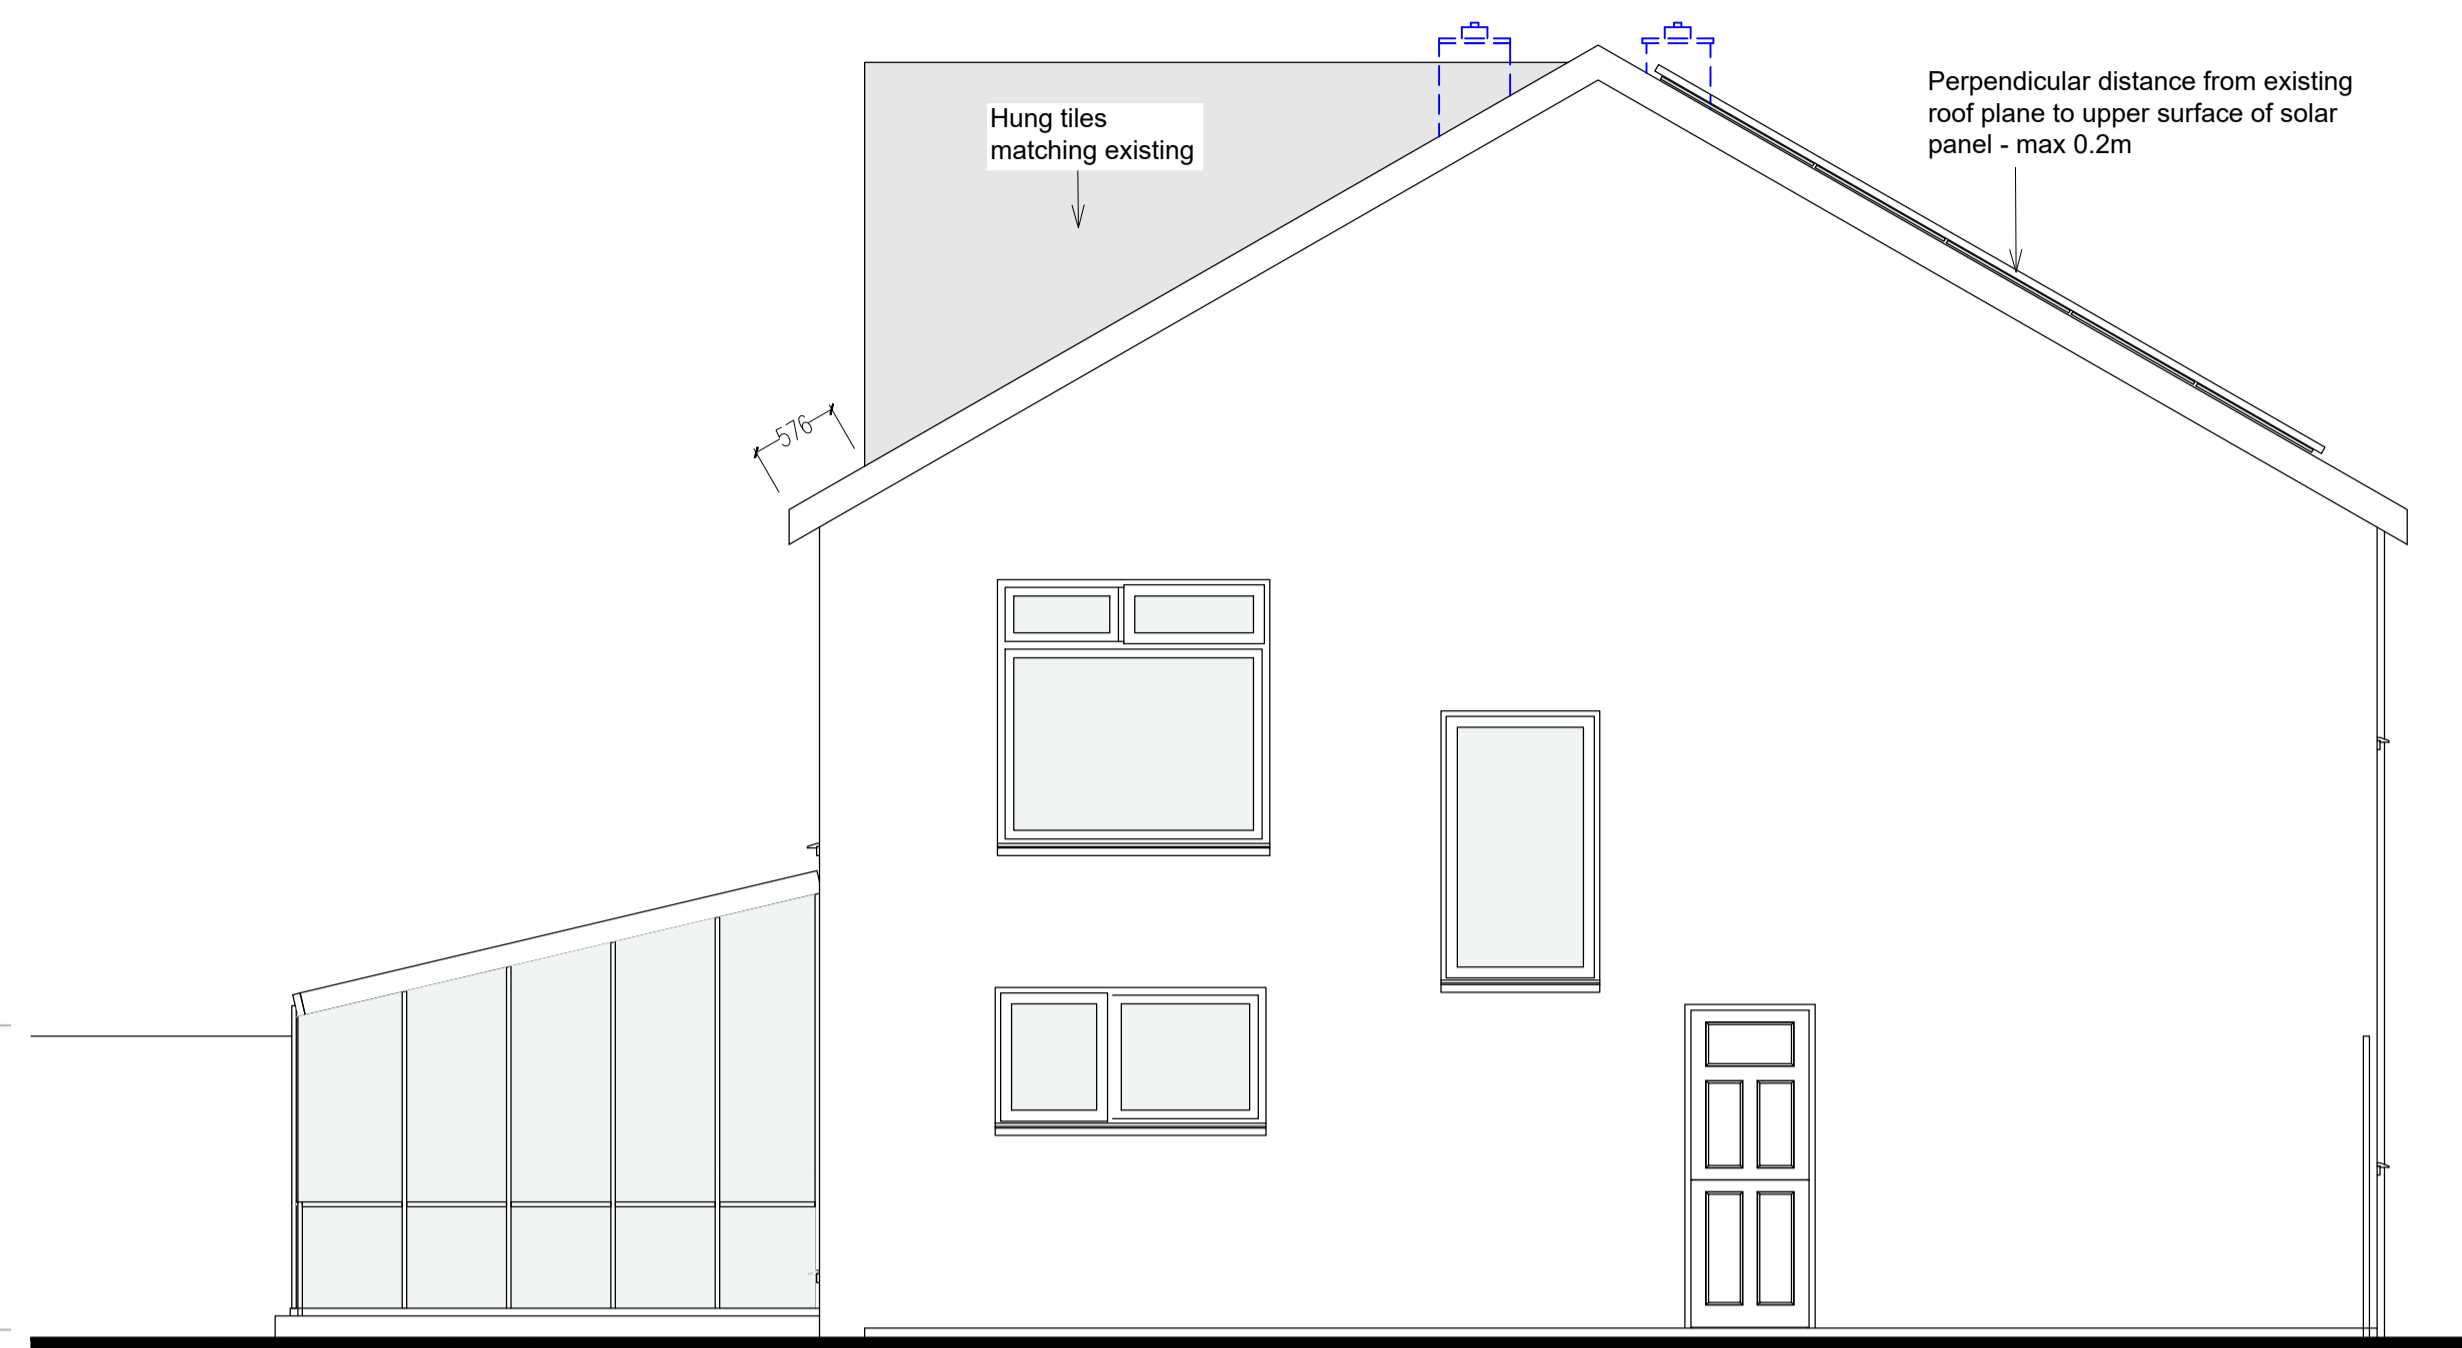


3 Proposed West Elevation  
1 : 50

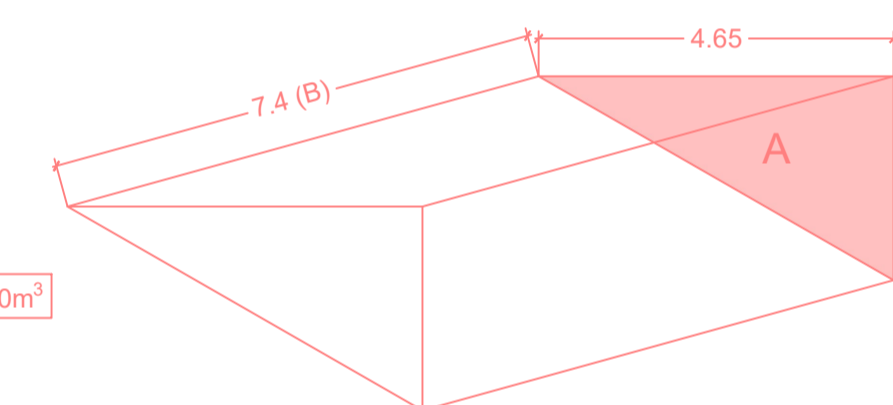

NEW DORMER VOLUME:  
Area A (m<sup>2</sup>) x B m =  
6.20m<sup>2</sup> x 7.40m = 45.93m<sup>3</sup> < 50m<sup>3</sup>

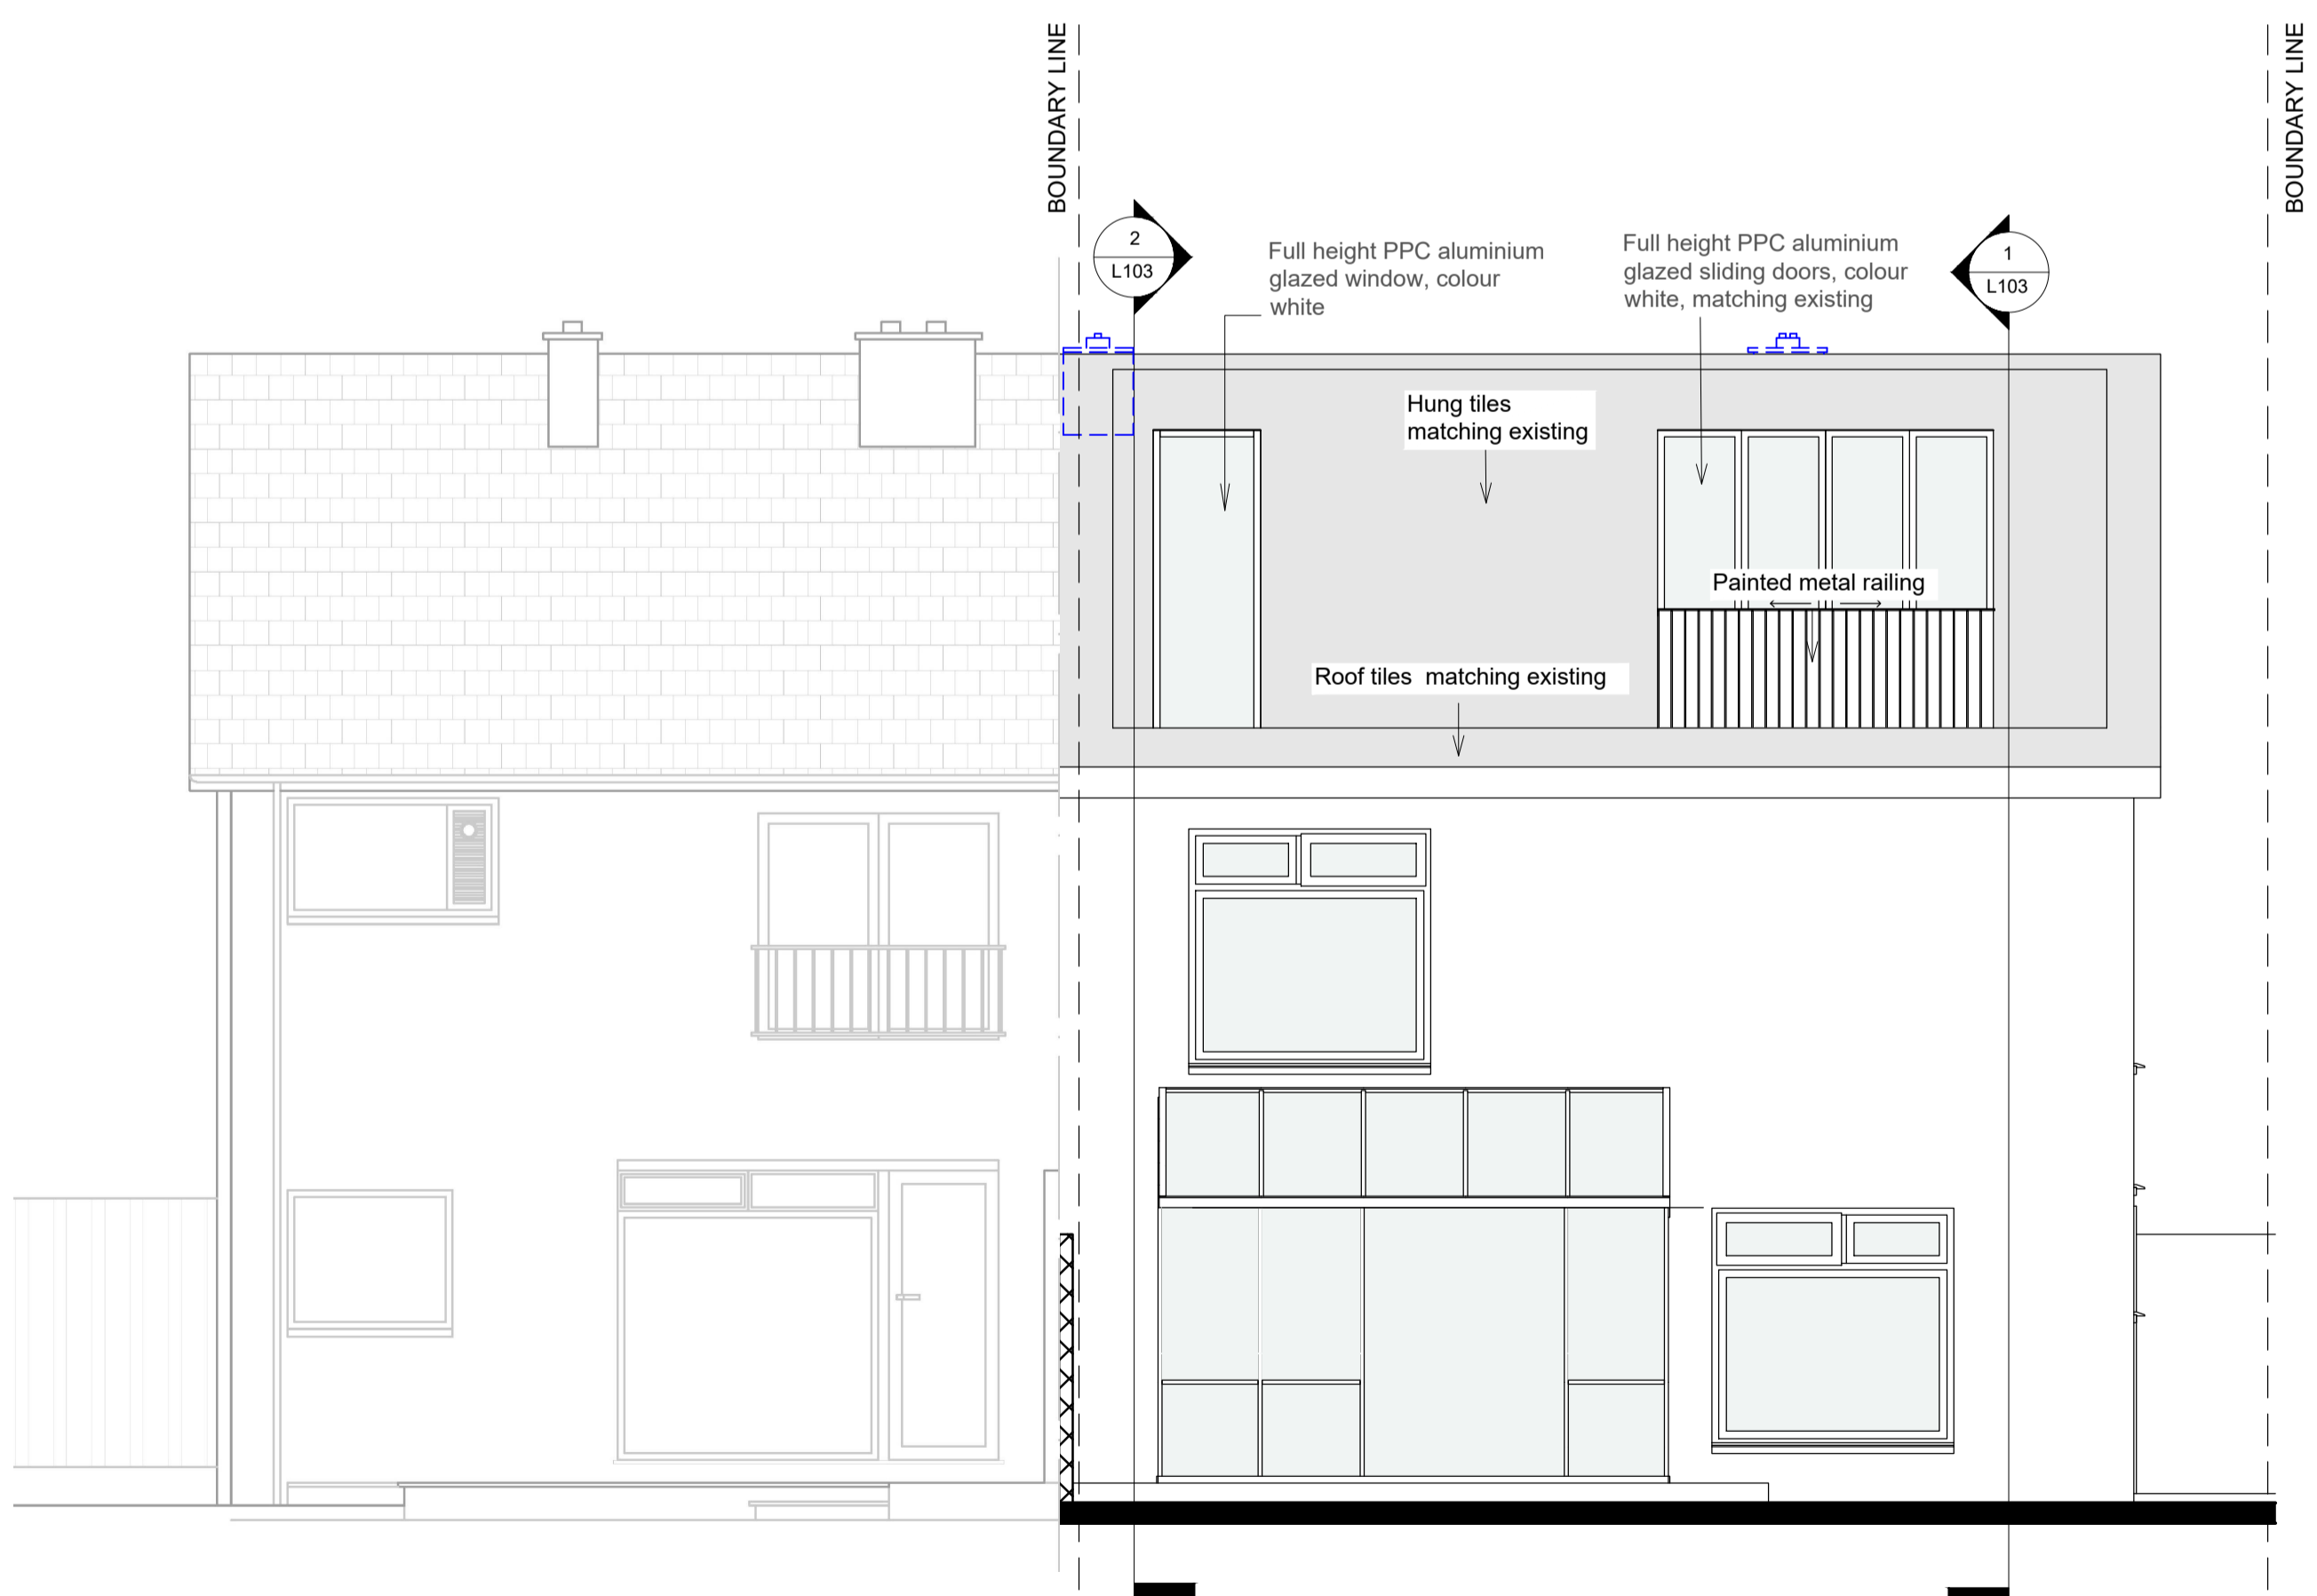

1 Proposed Rear Elevation  
1 : 50

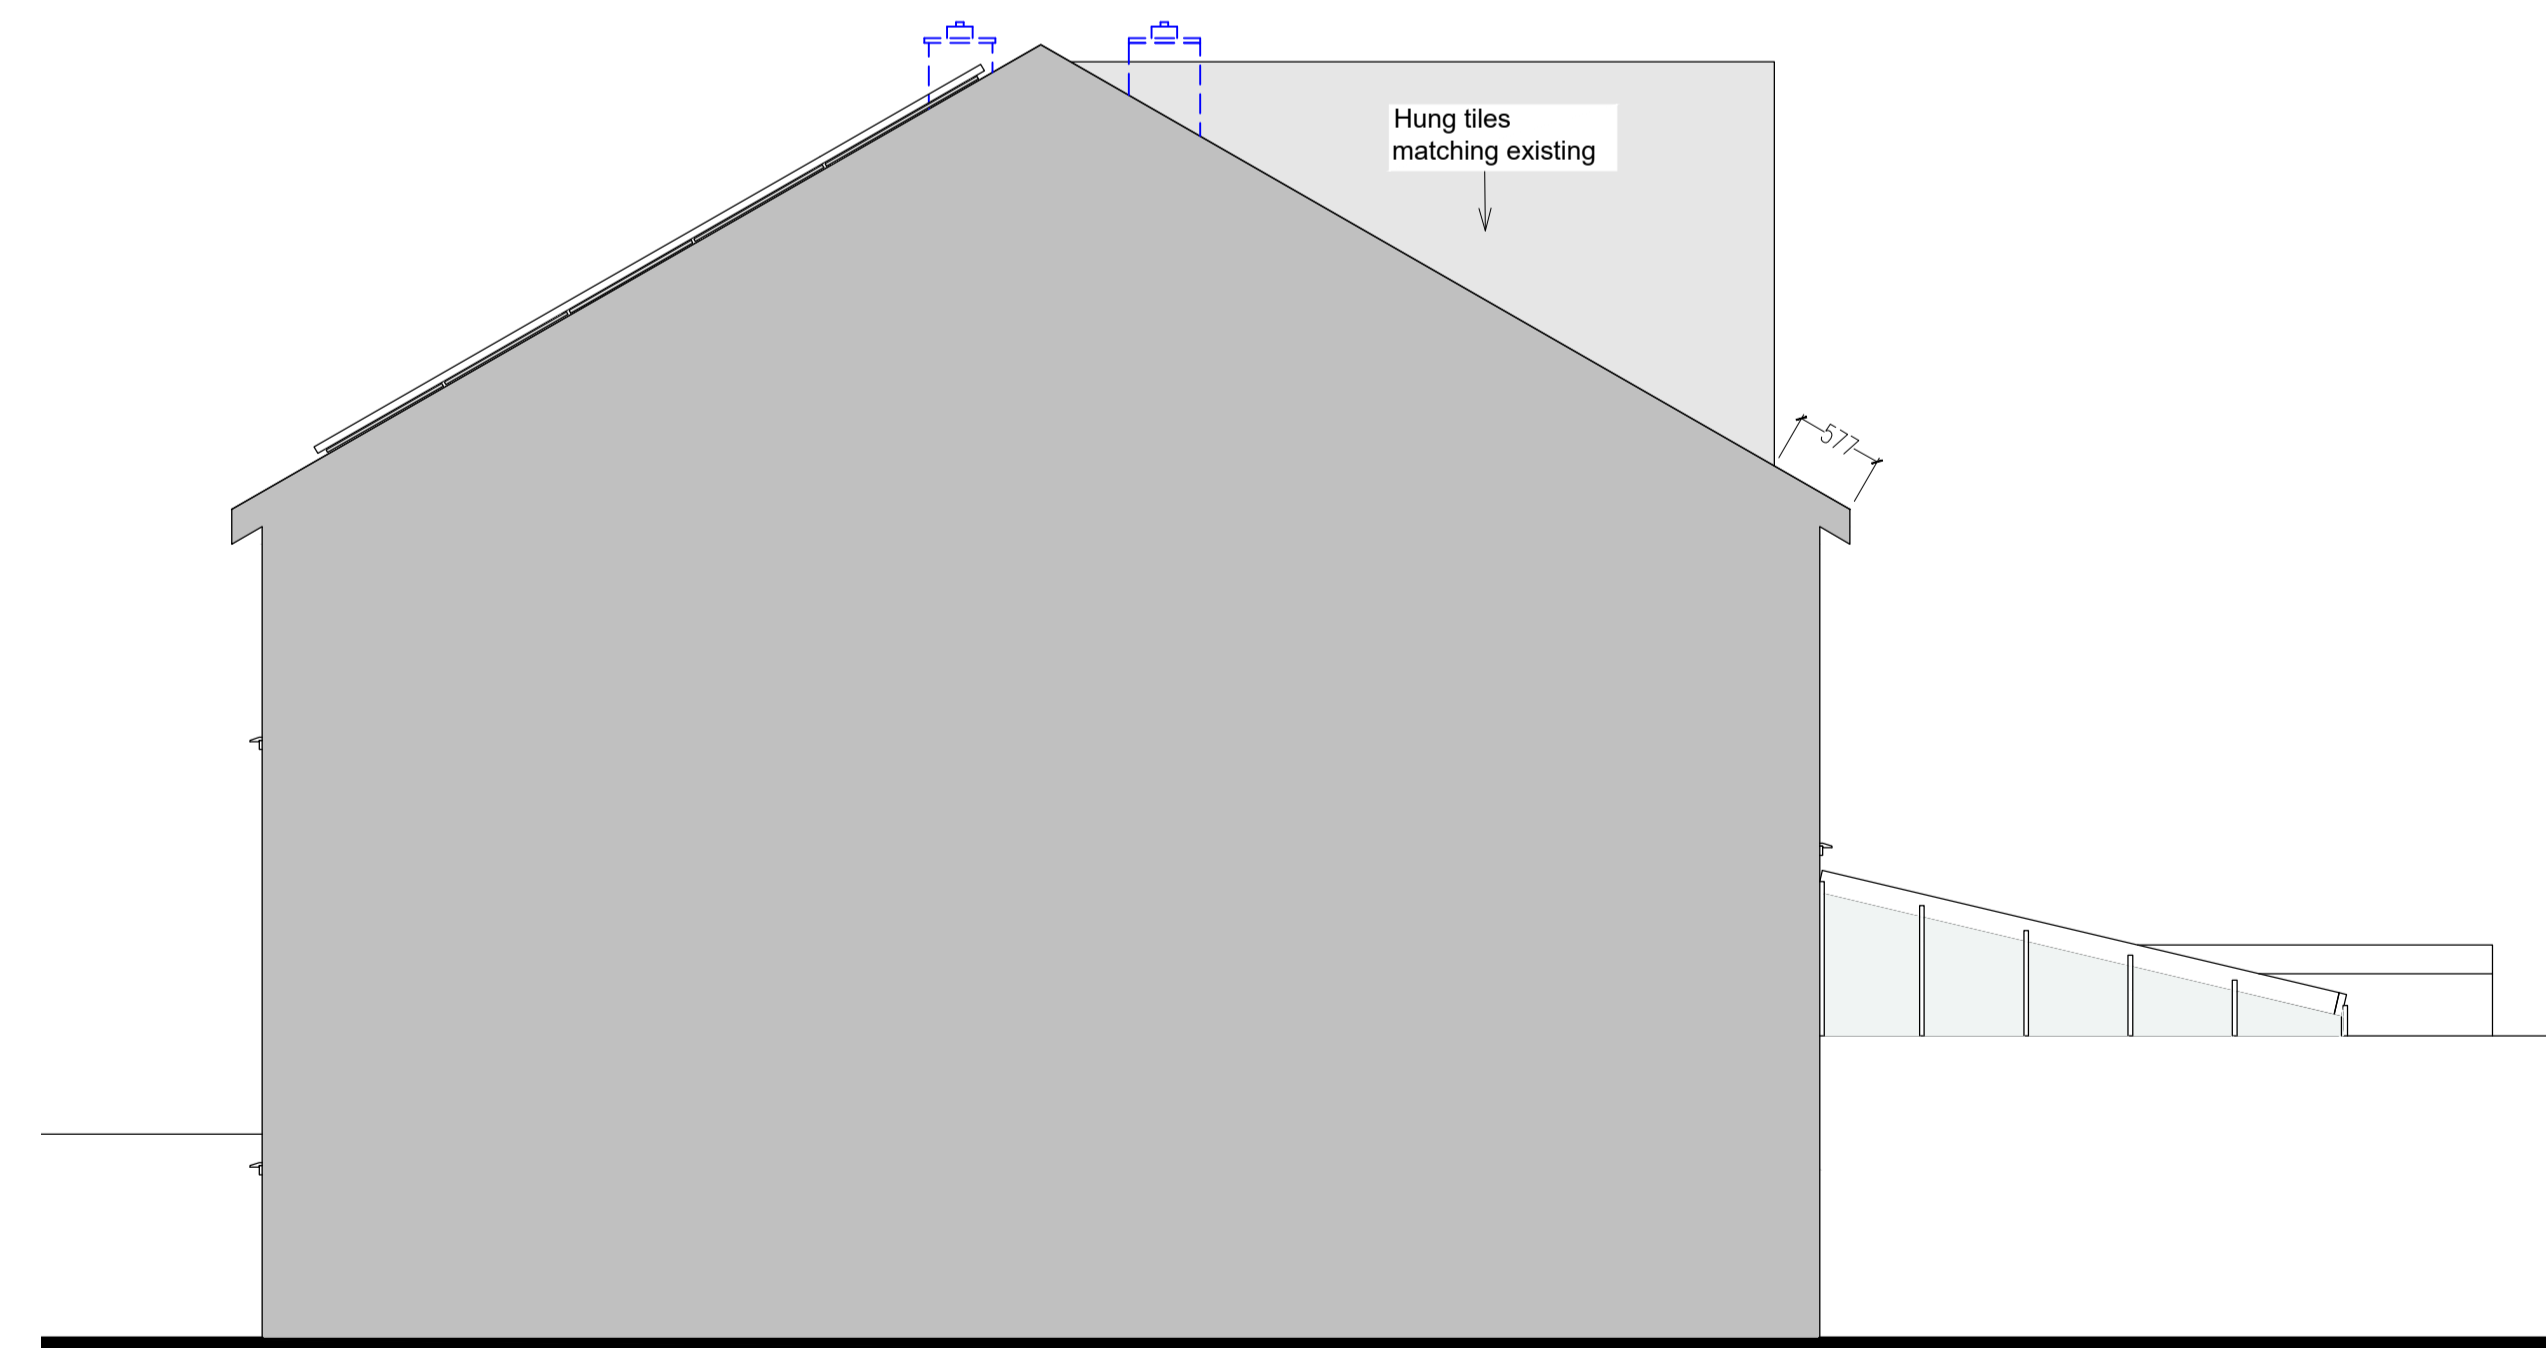

4 Proposed East Elevation  
1 : 50

