
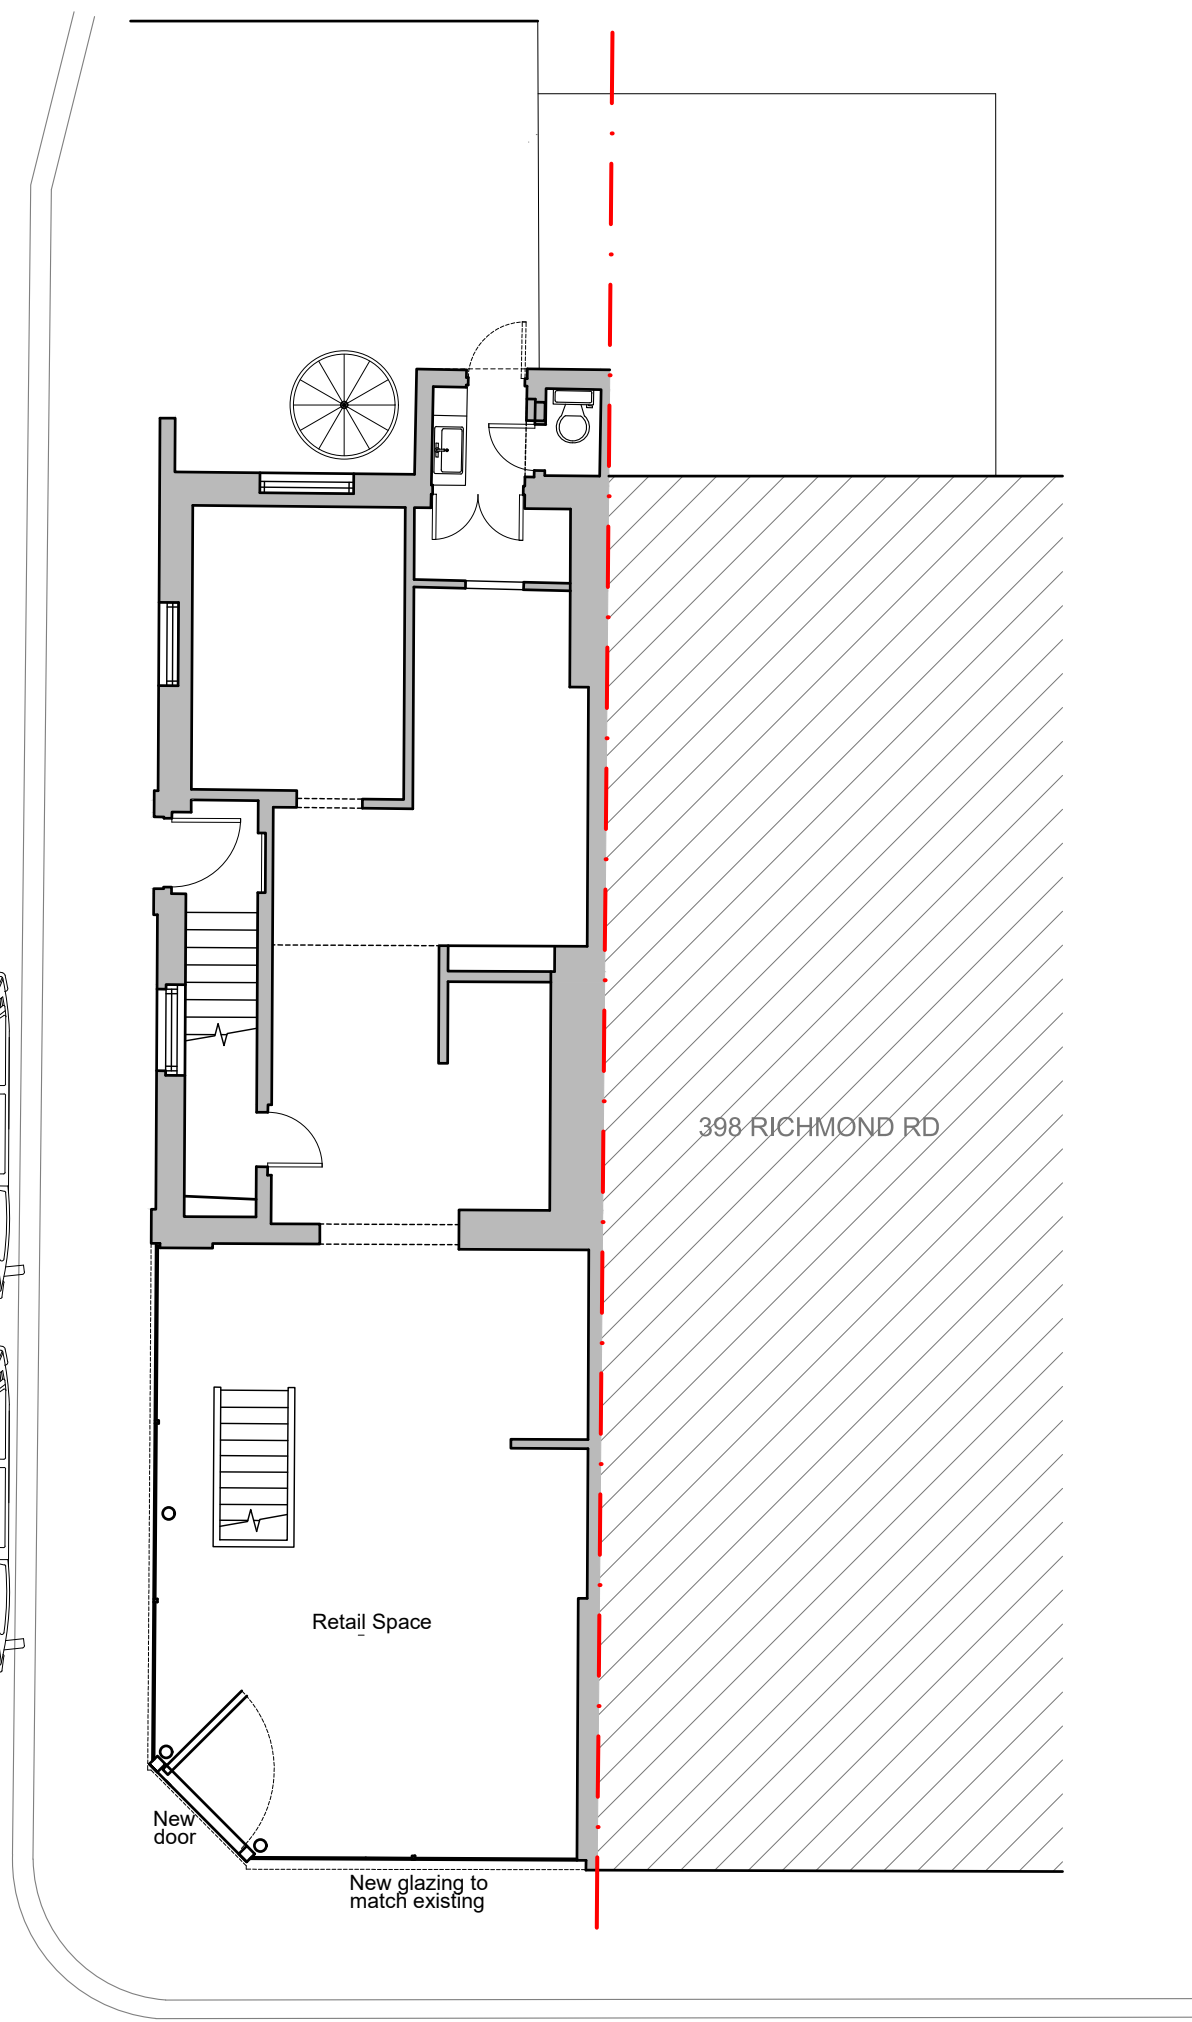


CRESSWELL ROAD

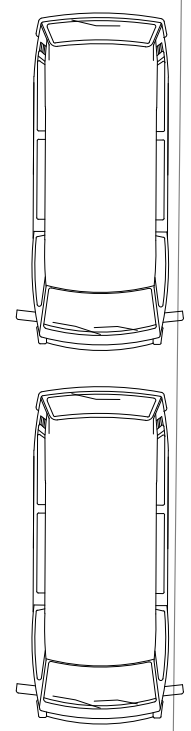

398 RICHMOND RD

Retail Space

New door

New glazing to match existing

PROPOSED GROUND FLOOR

1:100 @ A3

RICHMOND ROAD


Revision	Date	Description
----------	------	-------------

© copyright Wimshurst Pelleriti, all rights reserved 2017
 Do not scale-off this drawing. Wimshurst Pelleriti take no responsibility for any dimensions obtained by measuring or scaling from this drawing and no reliance may be placed on such dimensions. If no dimension is given, it is the responsibility of the recipient to ascertain the dimension specifically from the Architect or by site measurement.
 The sizing of all structural and service elements must always be checked against the relevant engineers drawings. No reliance should be placed upon sizing information shown on this drawing.

project	400 Richmond Road
drawing title	PROPOSED GROUND FLOOR PLAN
drawing number	0864-WPA-0100
revision	P1
scale @ A3	1 : 100
drawing purpose	PLANNING
revision date	07/01/25

WIMSHURST PELLERITI
 The Mews,
 6 Putney Common, SW15 1HL
 0208 780 2206
 info@wp.uk.com
 wimshurst-pelleriti.com



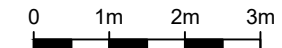

01

Front Elevation - Proposed

1:100 @ A3

Revision	Date	Description

© copyright Wimshurst Pelleriti, all rights reserved 2017

Do not scale-off this drawing. Wimshurst Pelleriti take no responsibility for any dimensions obtained by measuring or scaling from this drawing and no reliance may be placed on such dimensions. If no dimension is given, it is the responsibility of the recipient to ascertain the dimension specifically from the Architect or by site measurement.

The sizing of all structural and service elements must always be checked against the relevant engineers drawings. No reliance should be placed upon sizing information shown on this drawing.

project
400 Richmond Road

drawing title
Proposed Front Elevation

drawing number	revision
0864-WPA-0200	P1


scale @ A3	revision date
1 : 100	07/01/25

drawing purpose
PLANNING

WIMSHURST PELLERITI

The Mews,
6 Putney Common, SW15 1HL
0208 780 2206
info@wp.uk.com
wimshurst-pelleriti.com



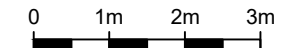

400 RICHMOND RD

RICHMOND RD

01

Side Elevation - Proposed

1:100 @ A3

Revision	Date	Description

© copyright Wimshurst Pelleriti, all rights reserved 2017

Do not scale-off this drawing. Wimshurst Pelleriti take no responsibility for any dimensions obtained by measuring or scaling from this drawing and no reliance may be placed on such dimensions. If no dimension is given, it is the responsibility of the recipient to ascertain the dimension specifically from the Architect or by site measurement.

The sizing of all structural and service elements must always be checked against the relevant engineers drawings. No reliance should be placed upon sizing information shown on this drawing.

project
400 Richmond Road

drawing title
Proposed Side Elevation

drawing number	revision
0864-WPA-0201	P1

scale @ A3	revision date
1 : 100	07/01/25

drawing purpose
PLANNING

WIMSHURST PELLERITI

The Mews,
6 Putney Common, SW15 1HL
0208 780 2206
info@wp.uk.com
wimshurst-pelleriti.com

