



All removals are highlighted in red

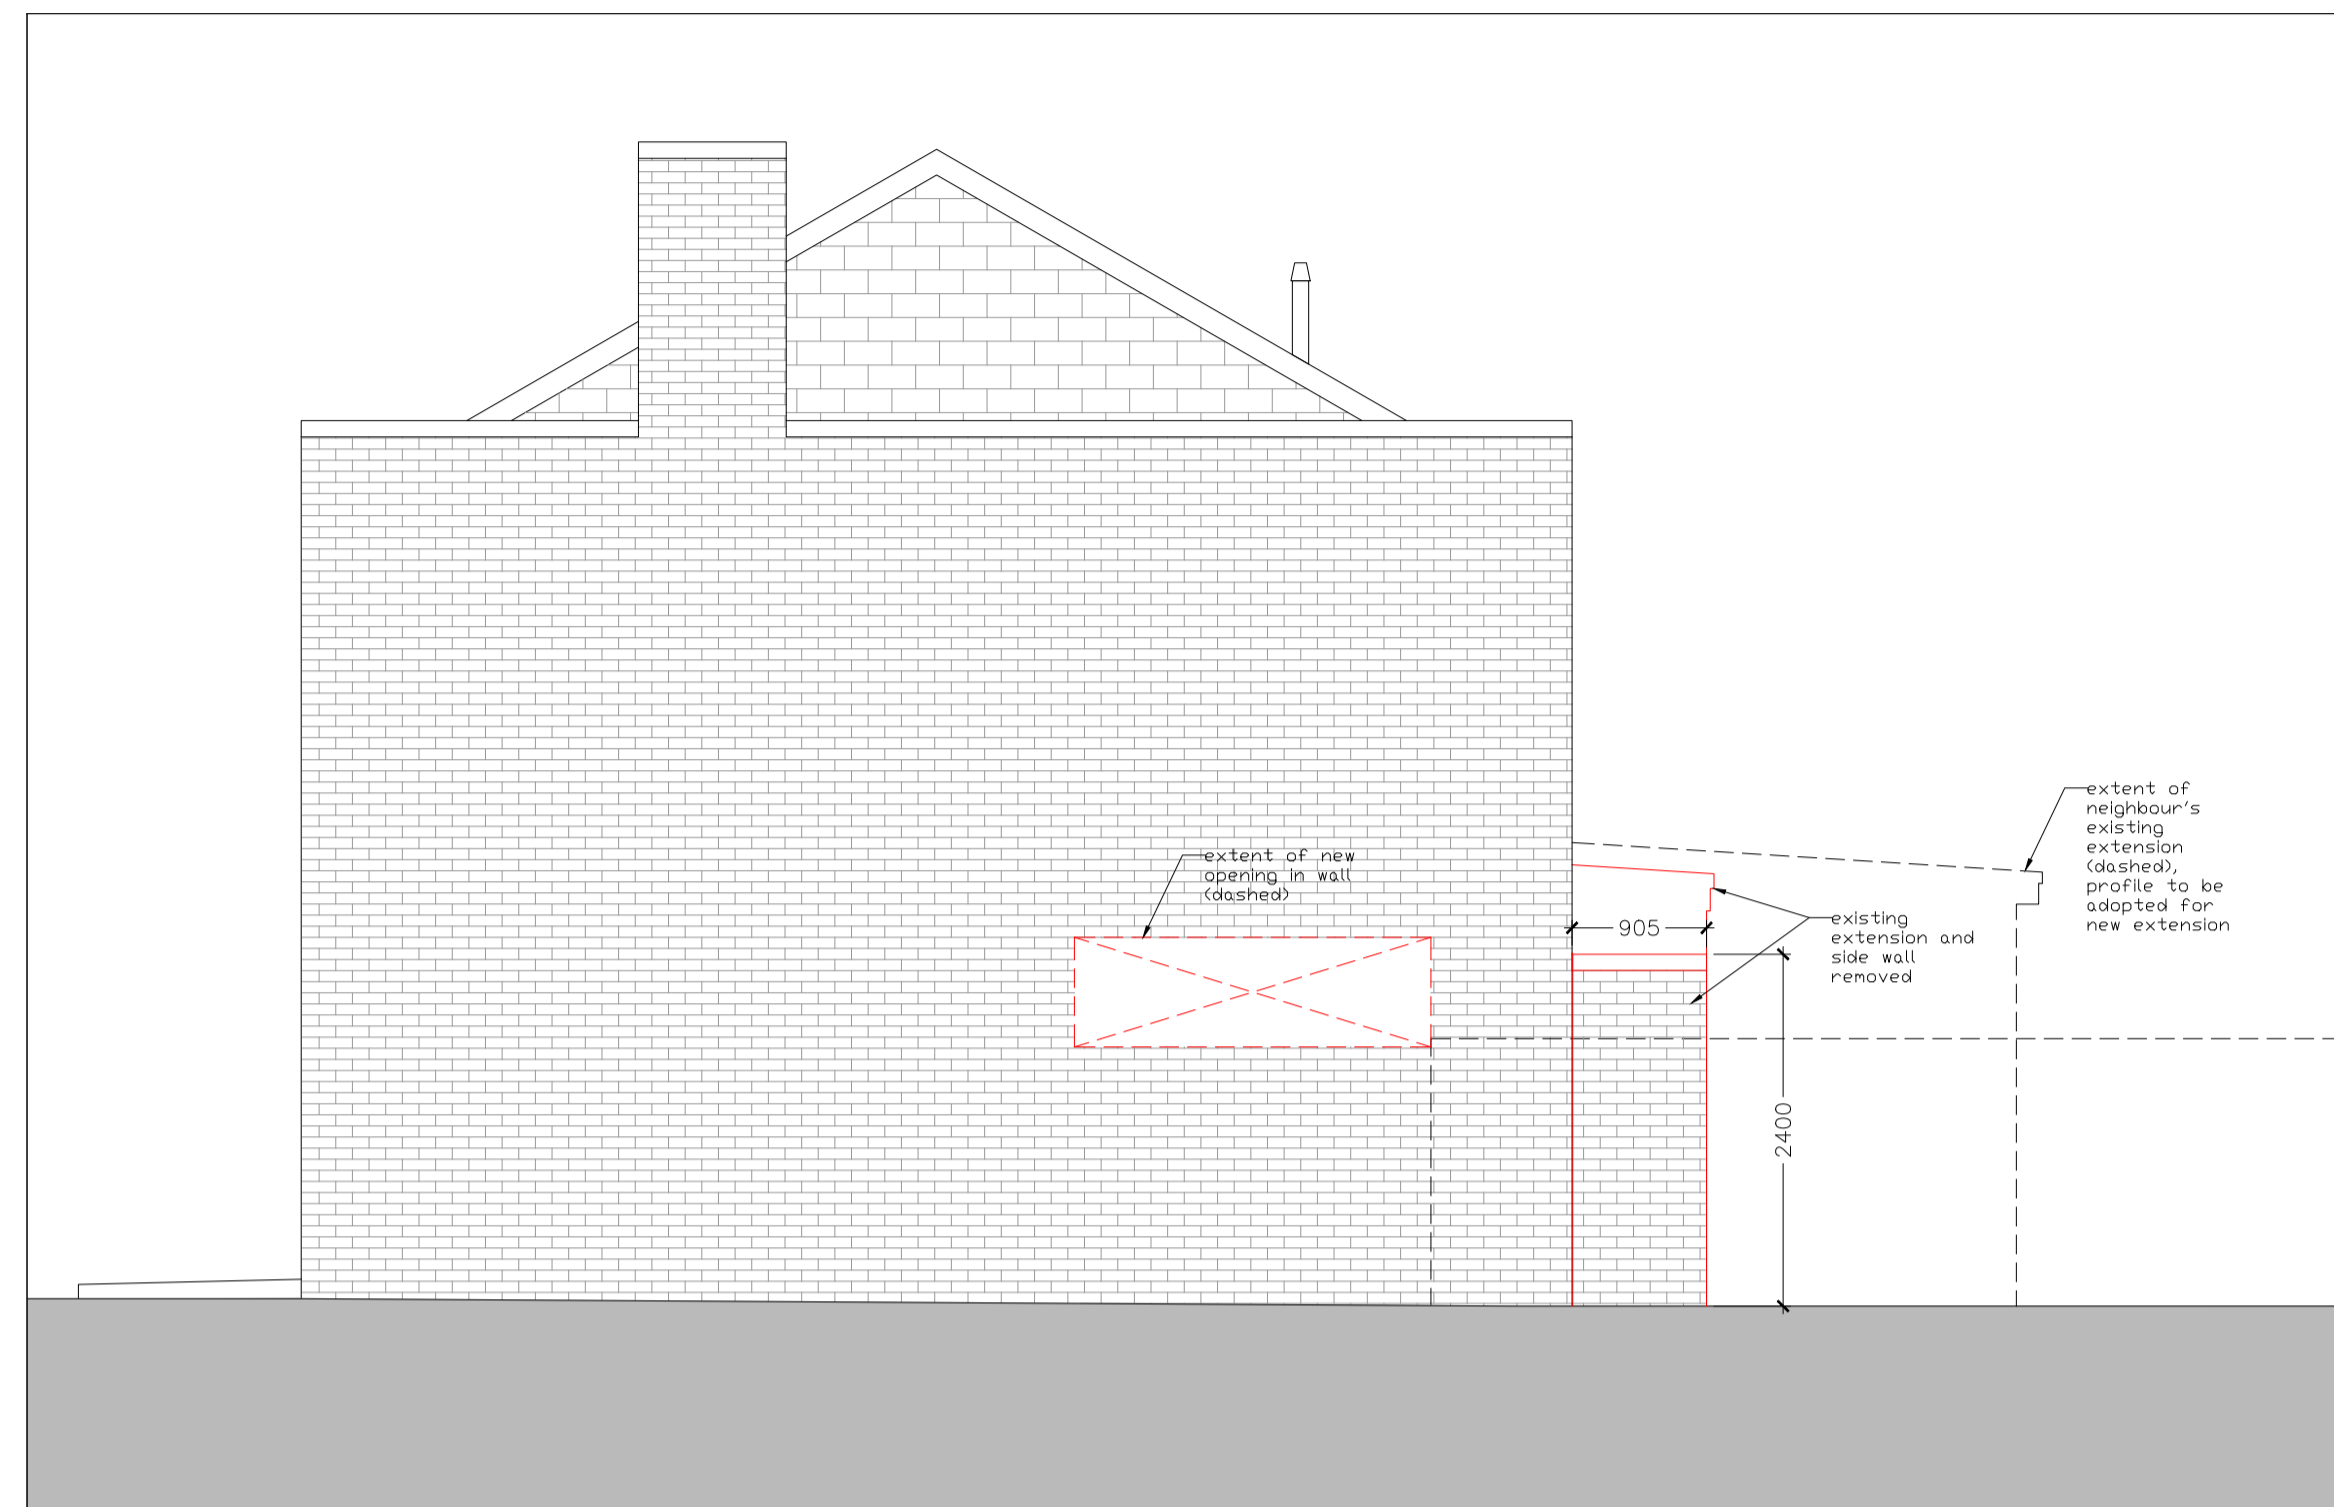


Existing East Elevation




Existing North Elevation

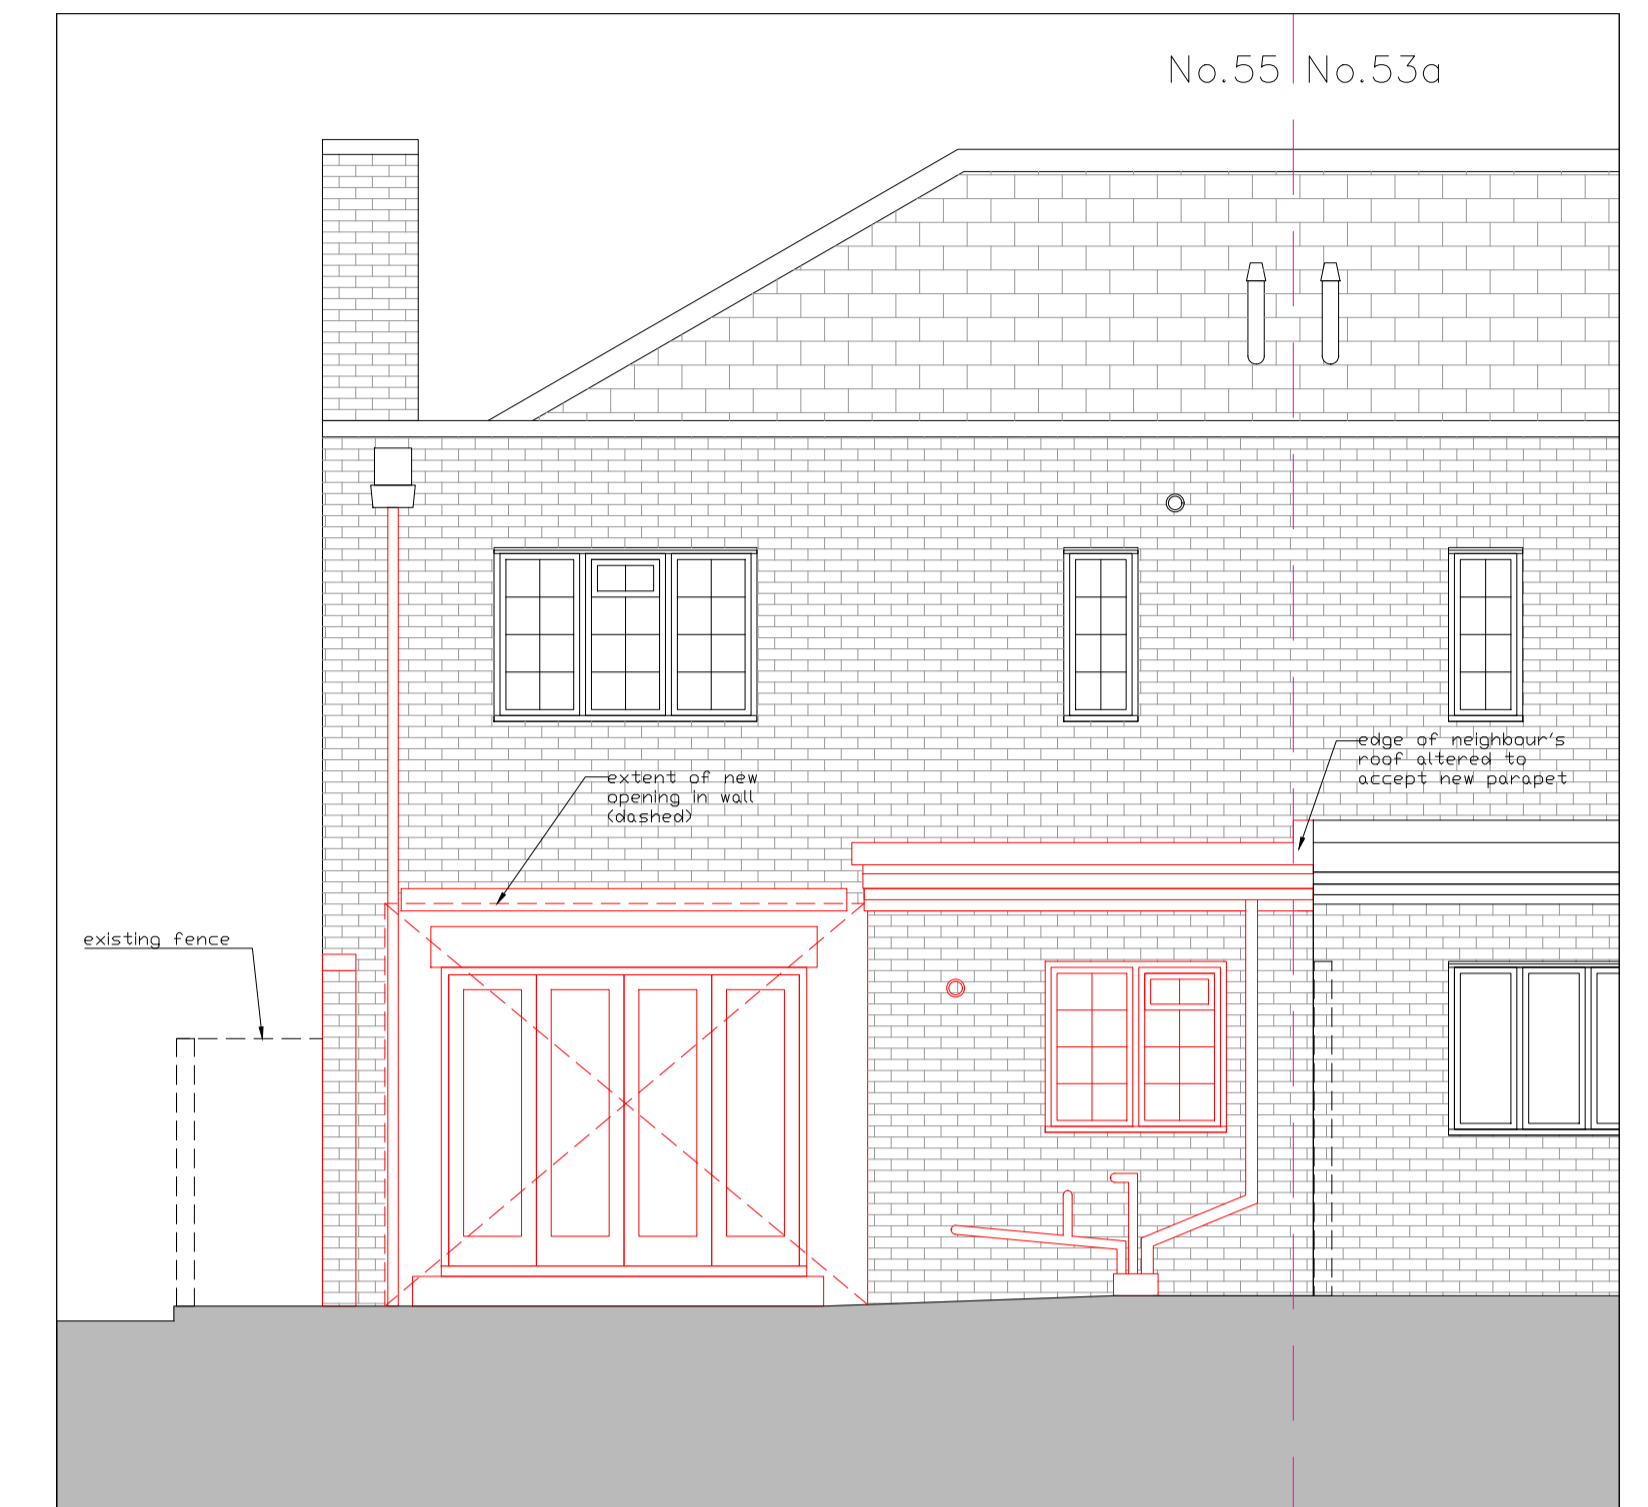

Existing West Elevation

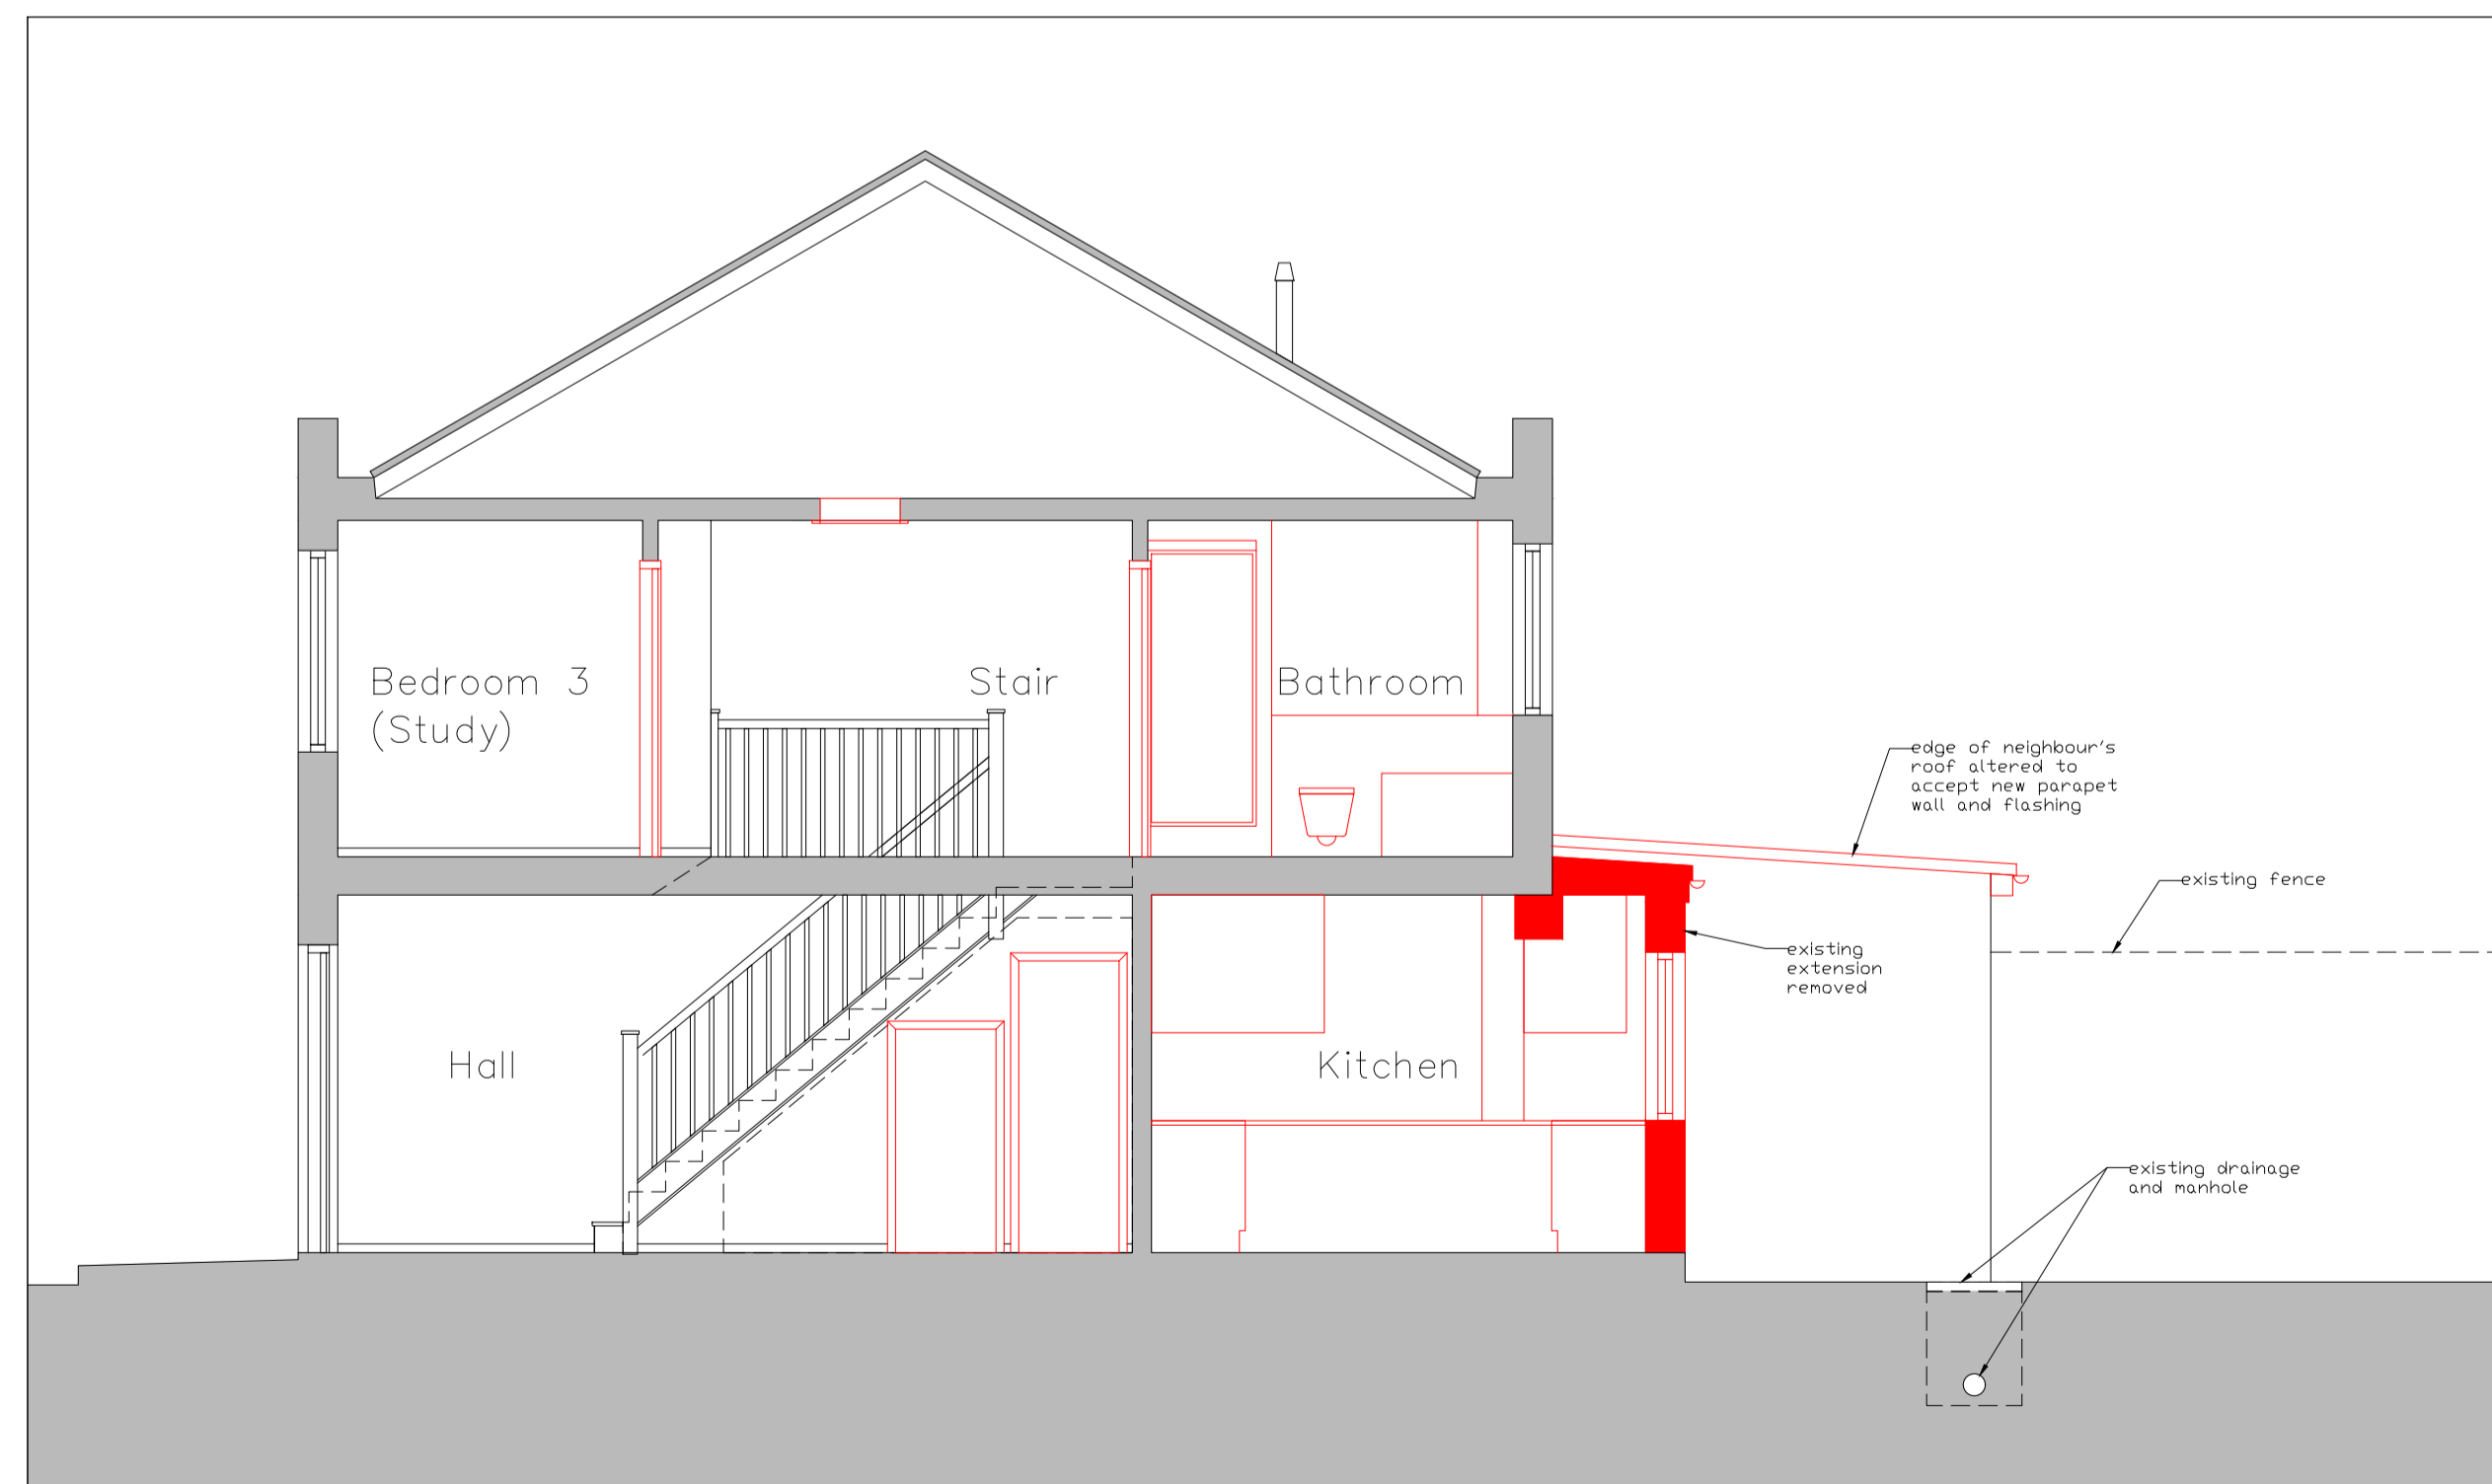

Existing Section; East-to-West

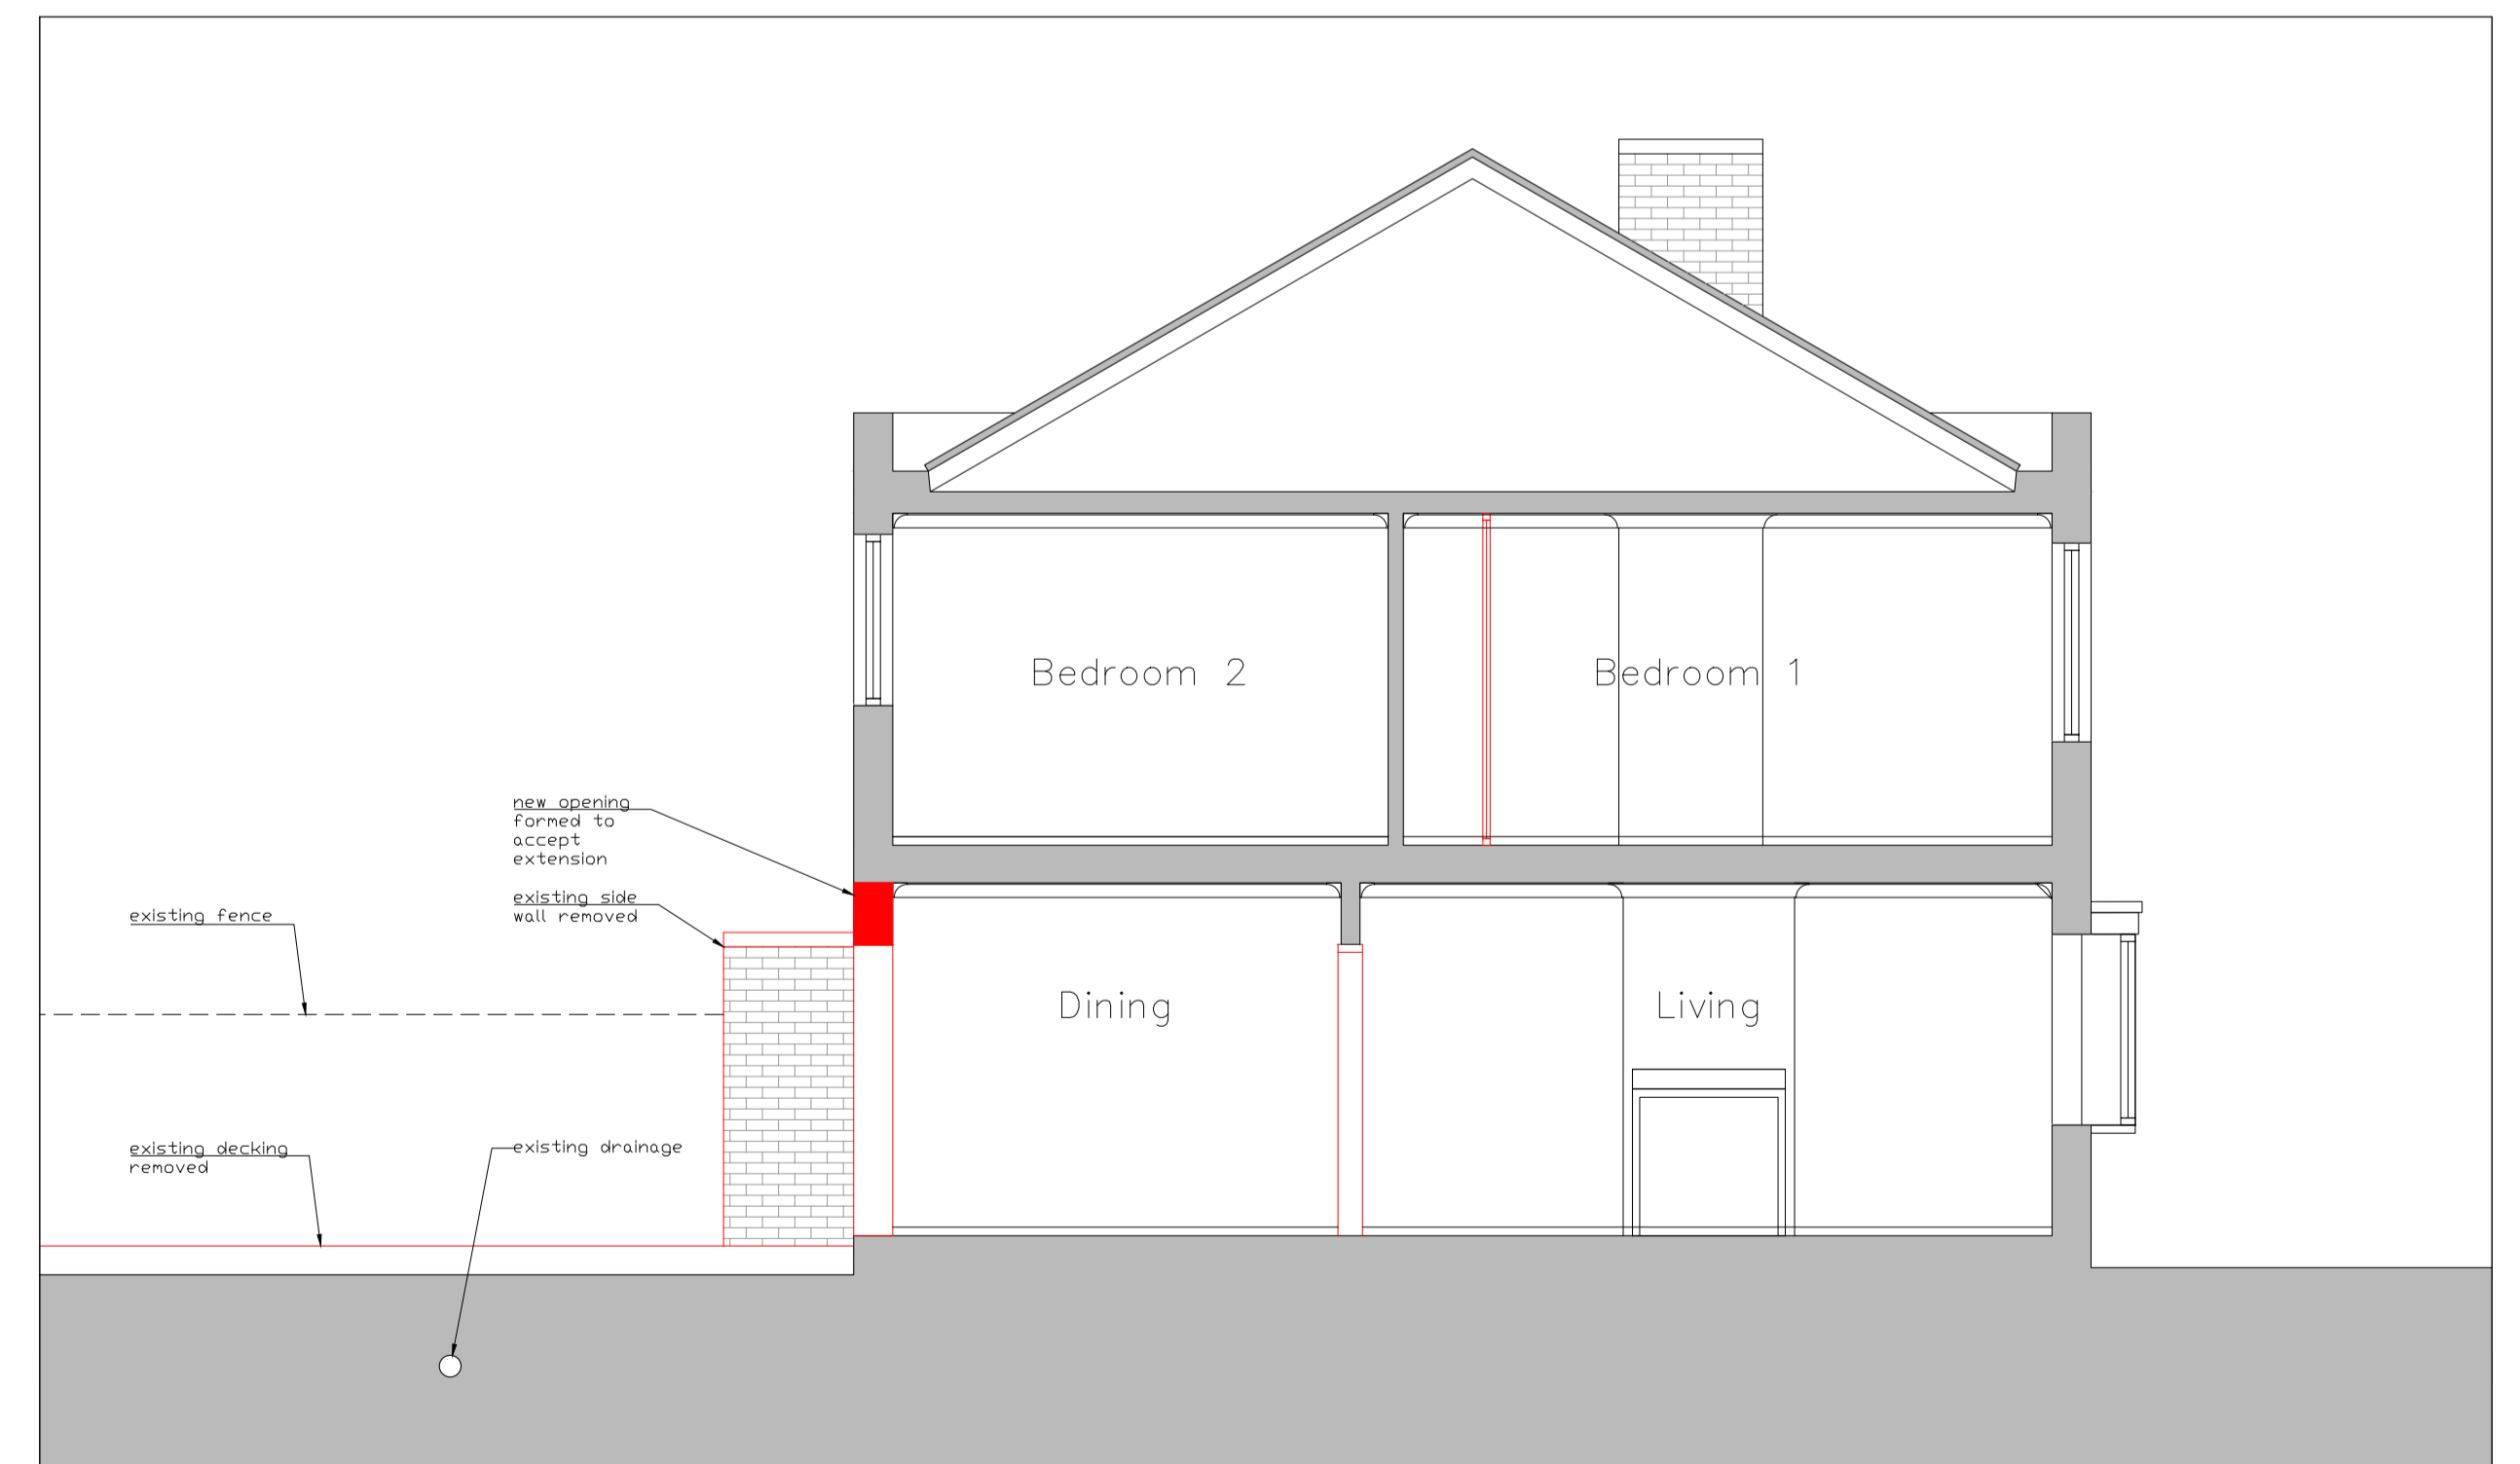

Existing Section; West-to-East



Date	Comments	Rev.	Date	Comments	Rev.
04.10.24	Issued for Planning Pre-Application	P1			
07.01.25	Issued for Planning Application	P2			