



All new works highlighted in blue




Proposed East Elevation
(no change)

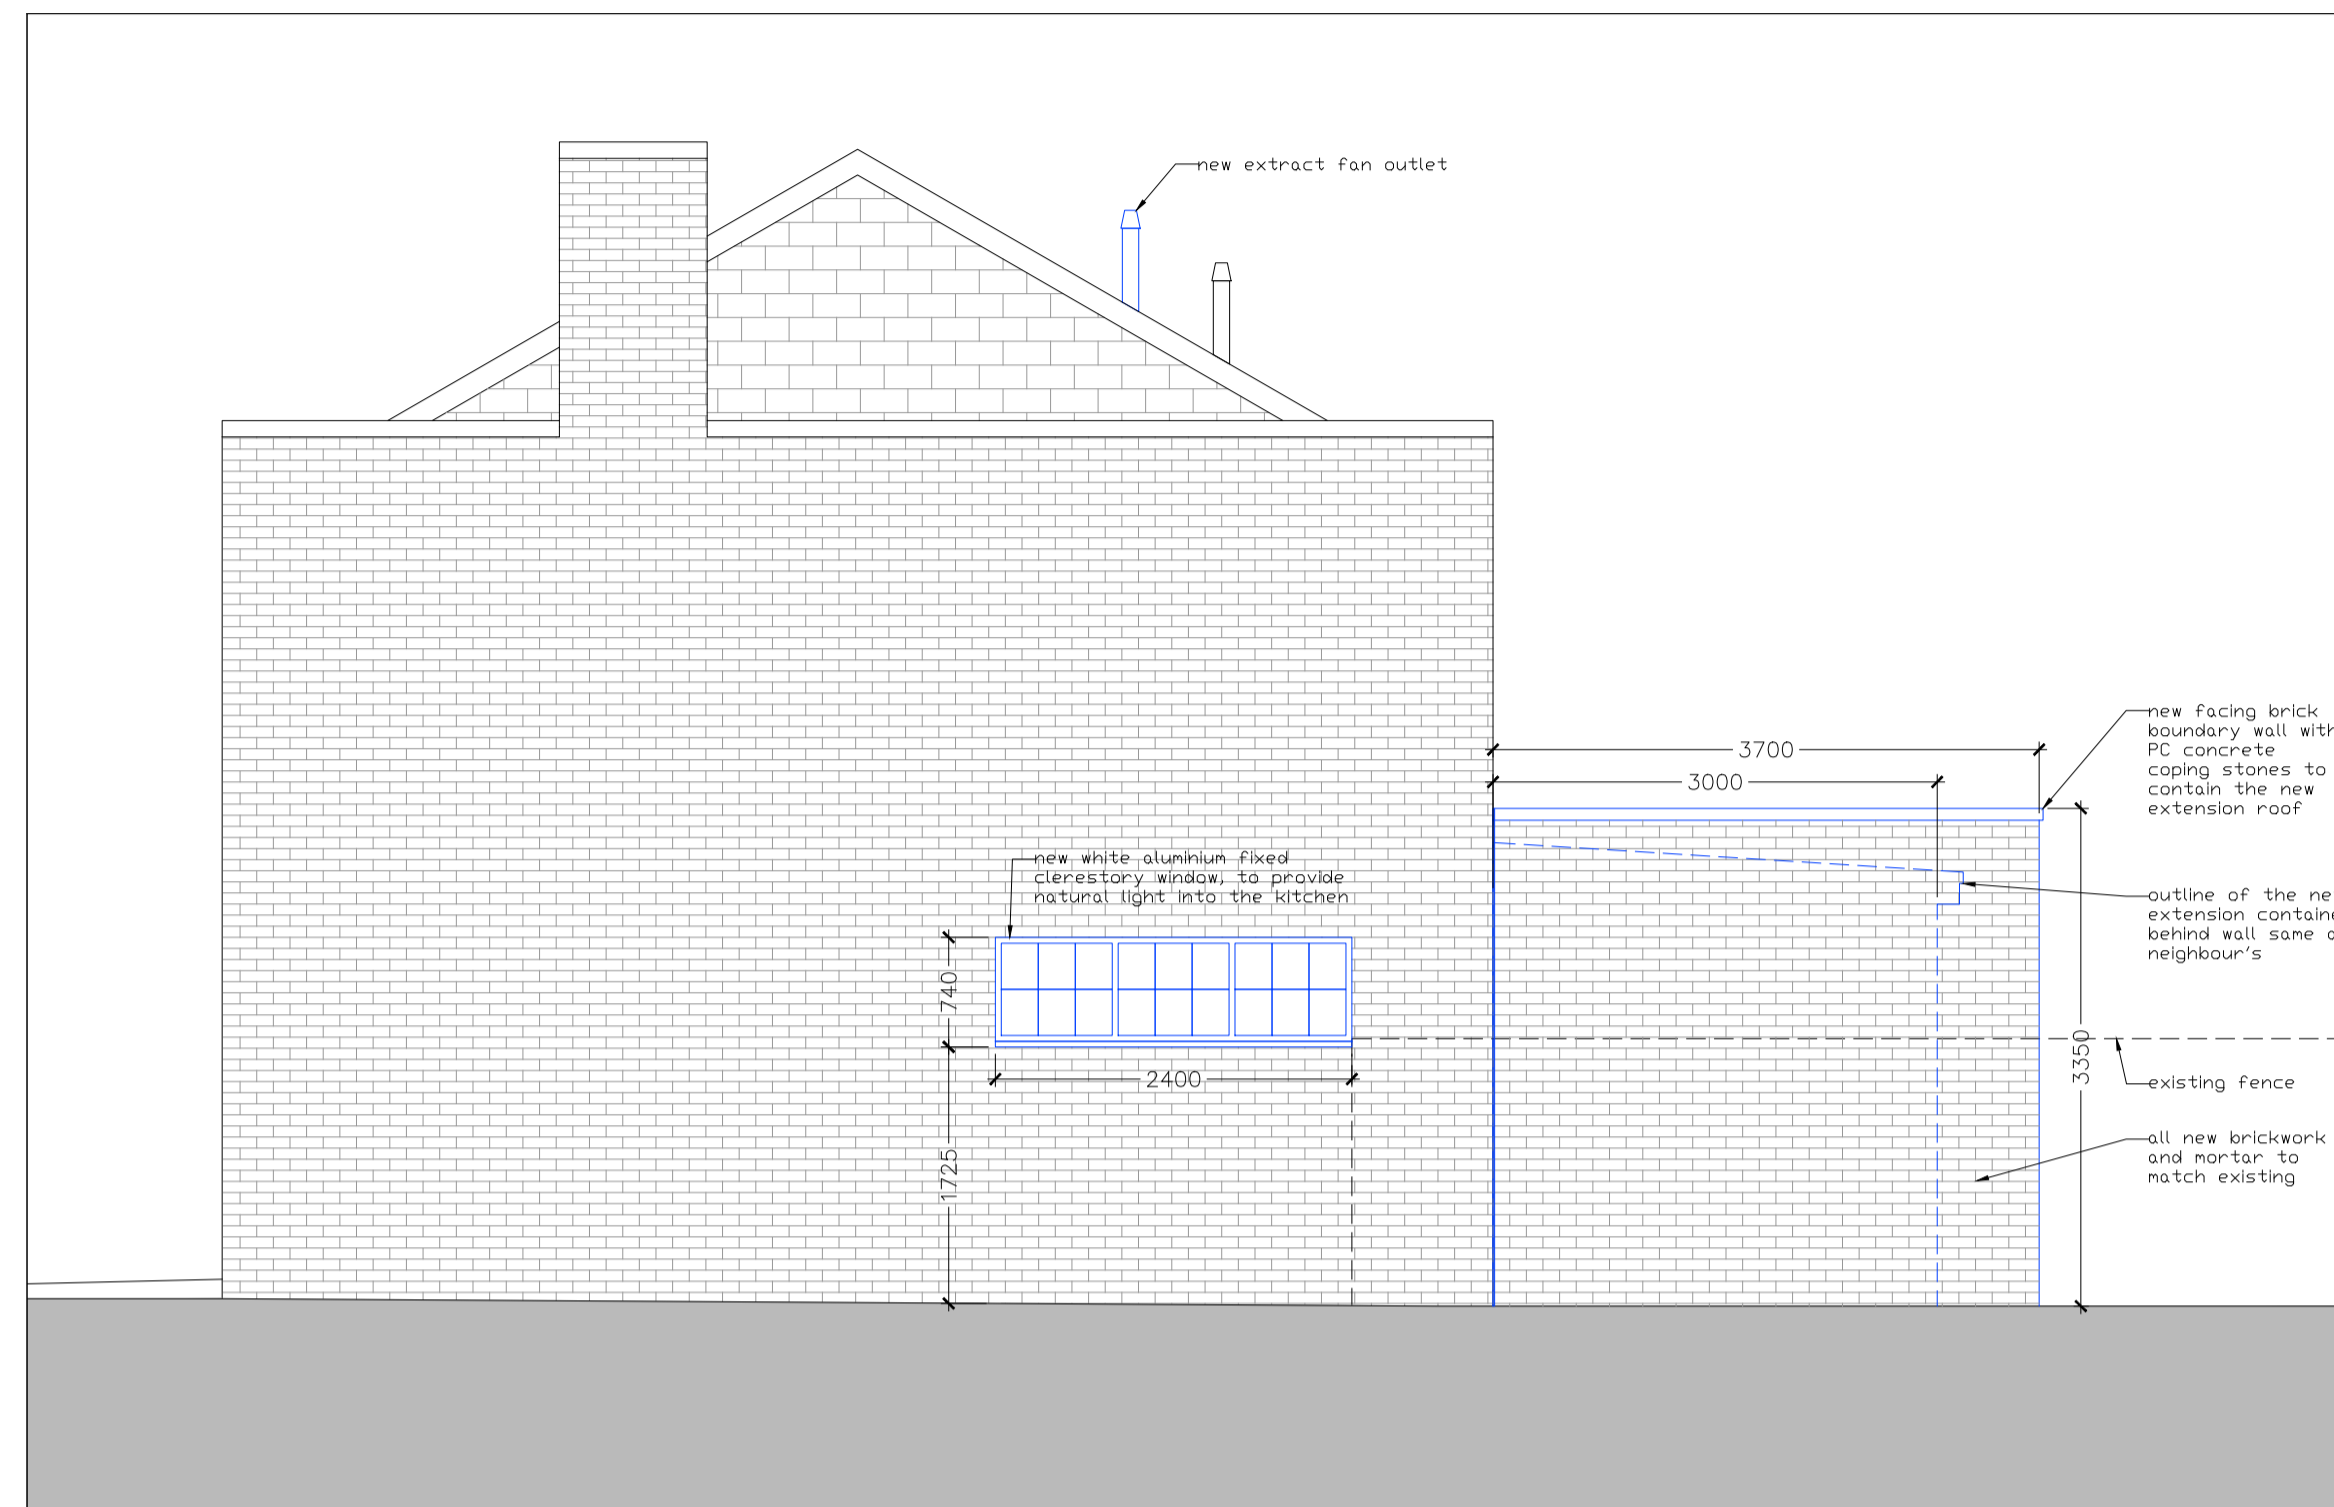


Proposed North Elevation

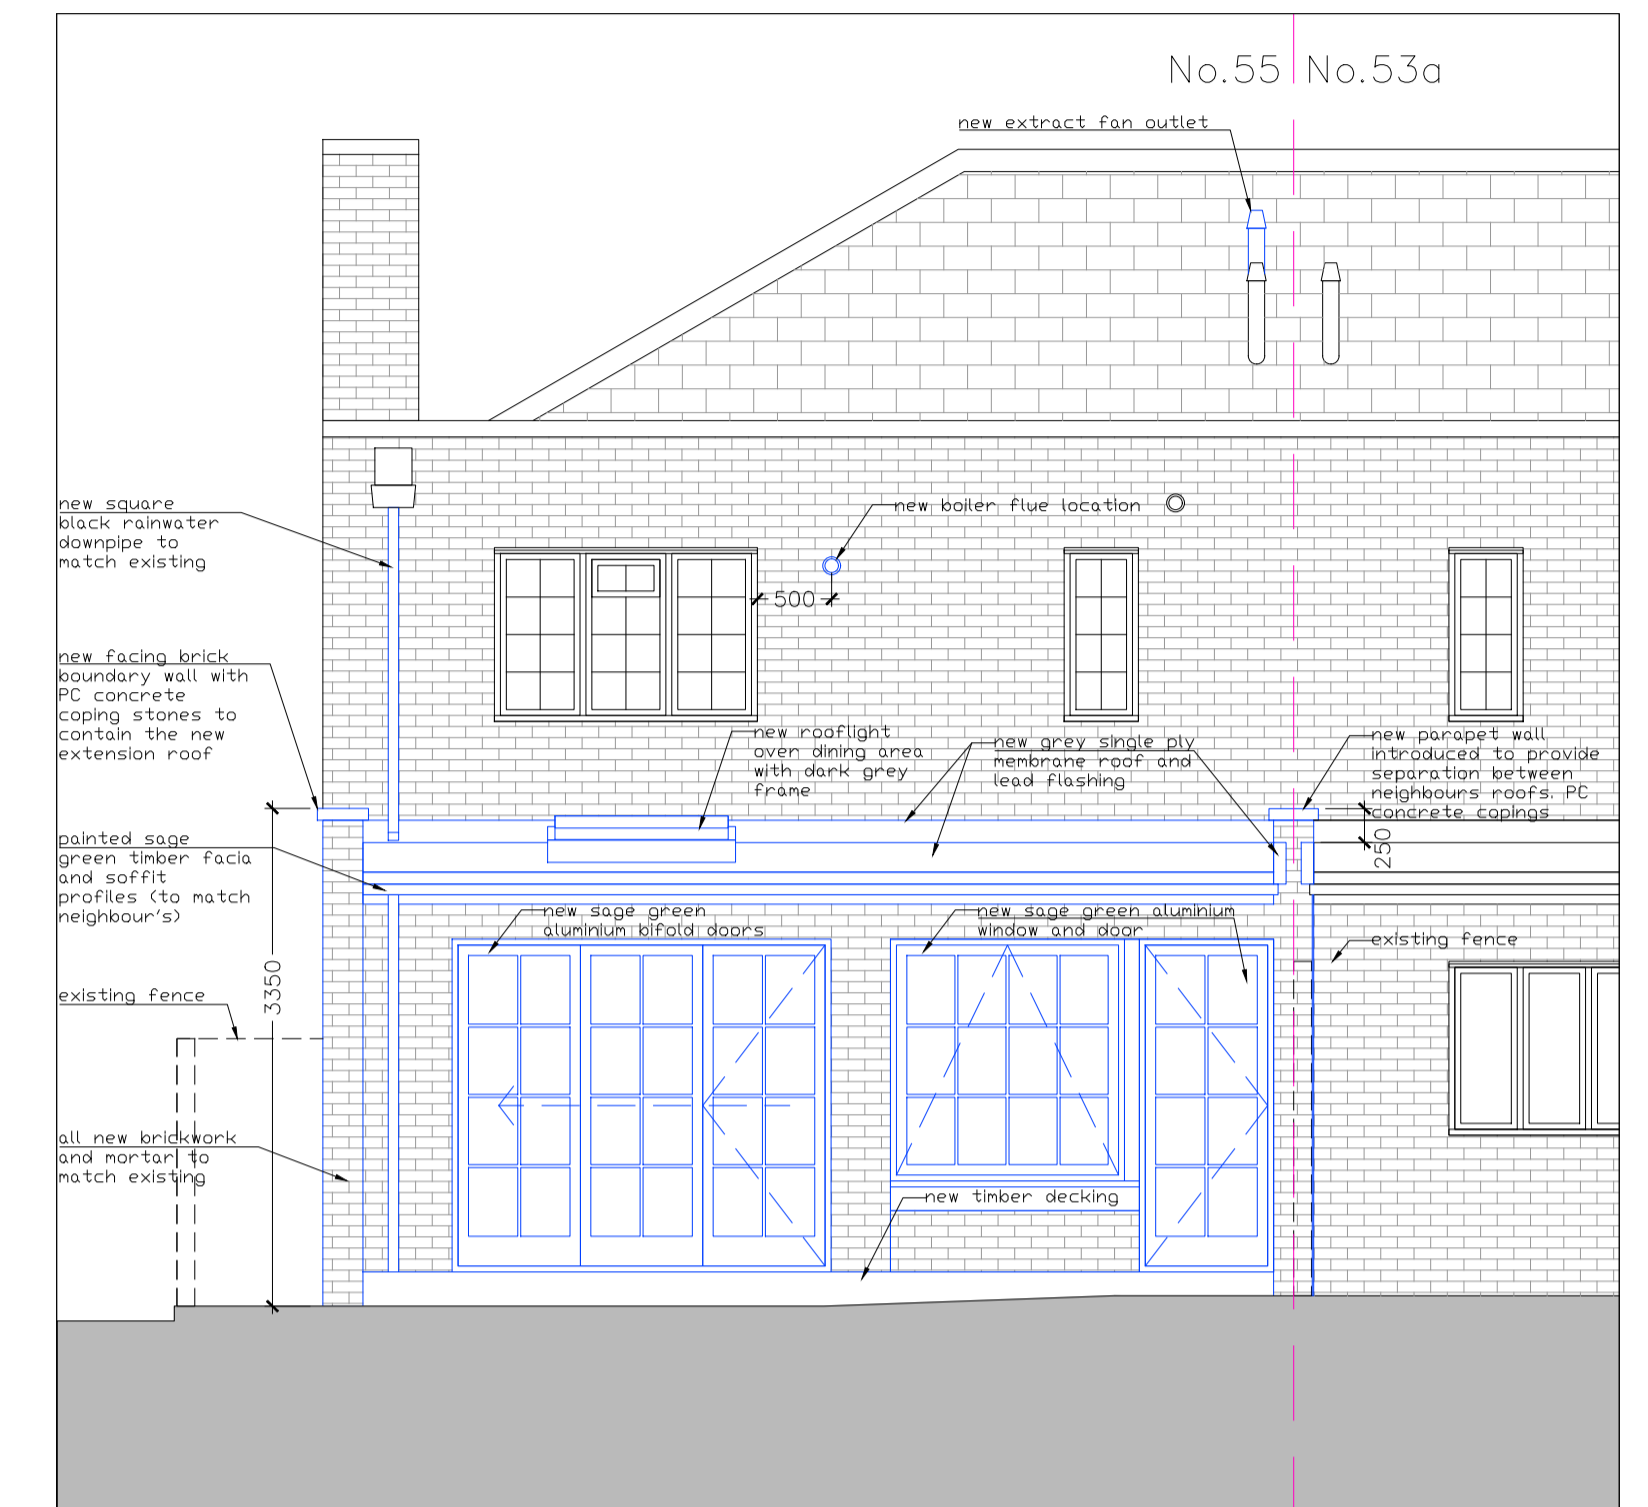

Proposed West Elevation

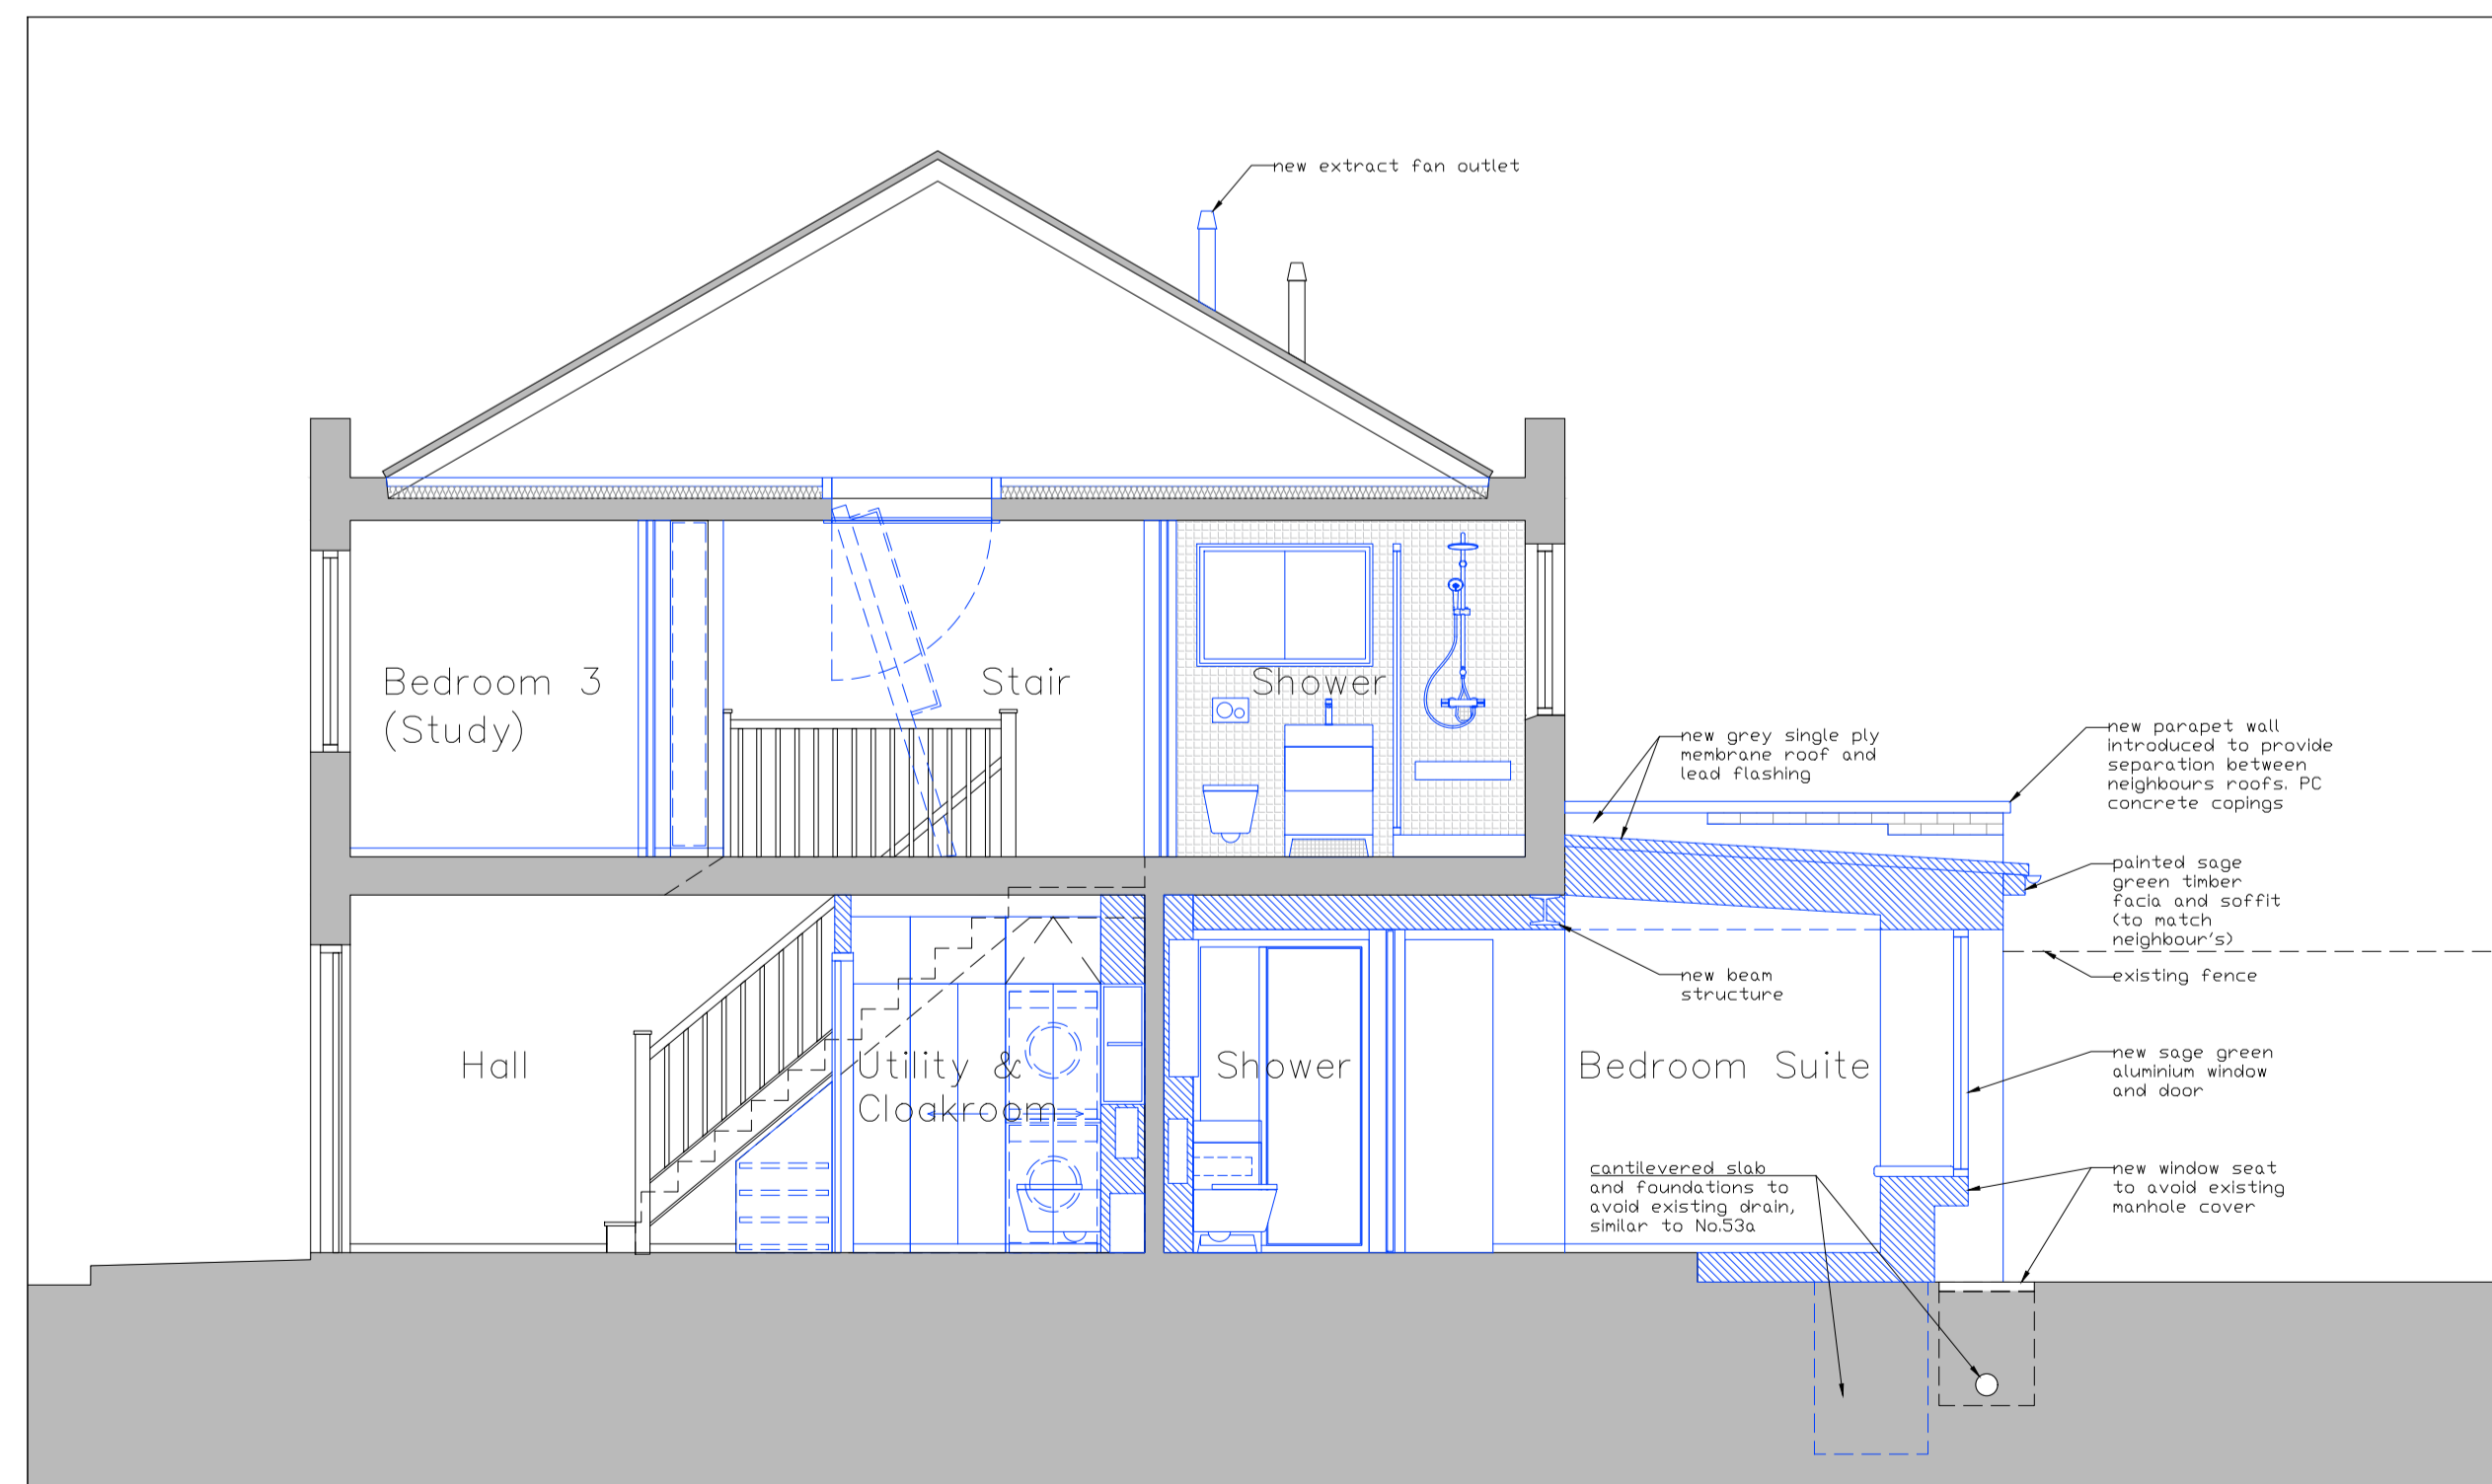

Proposed Section; East-to-West

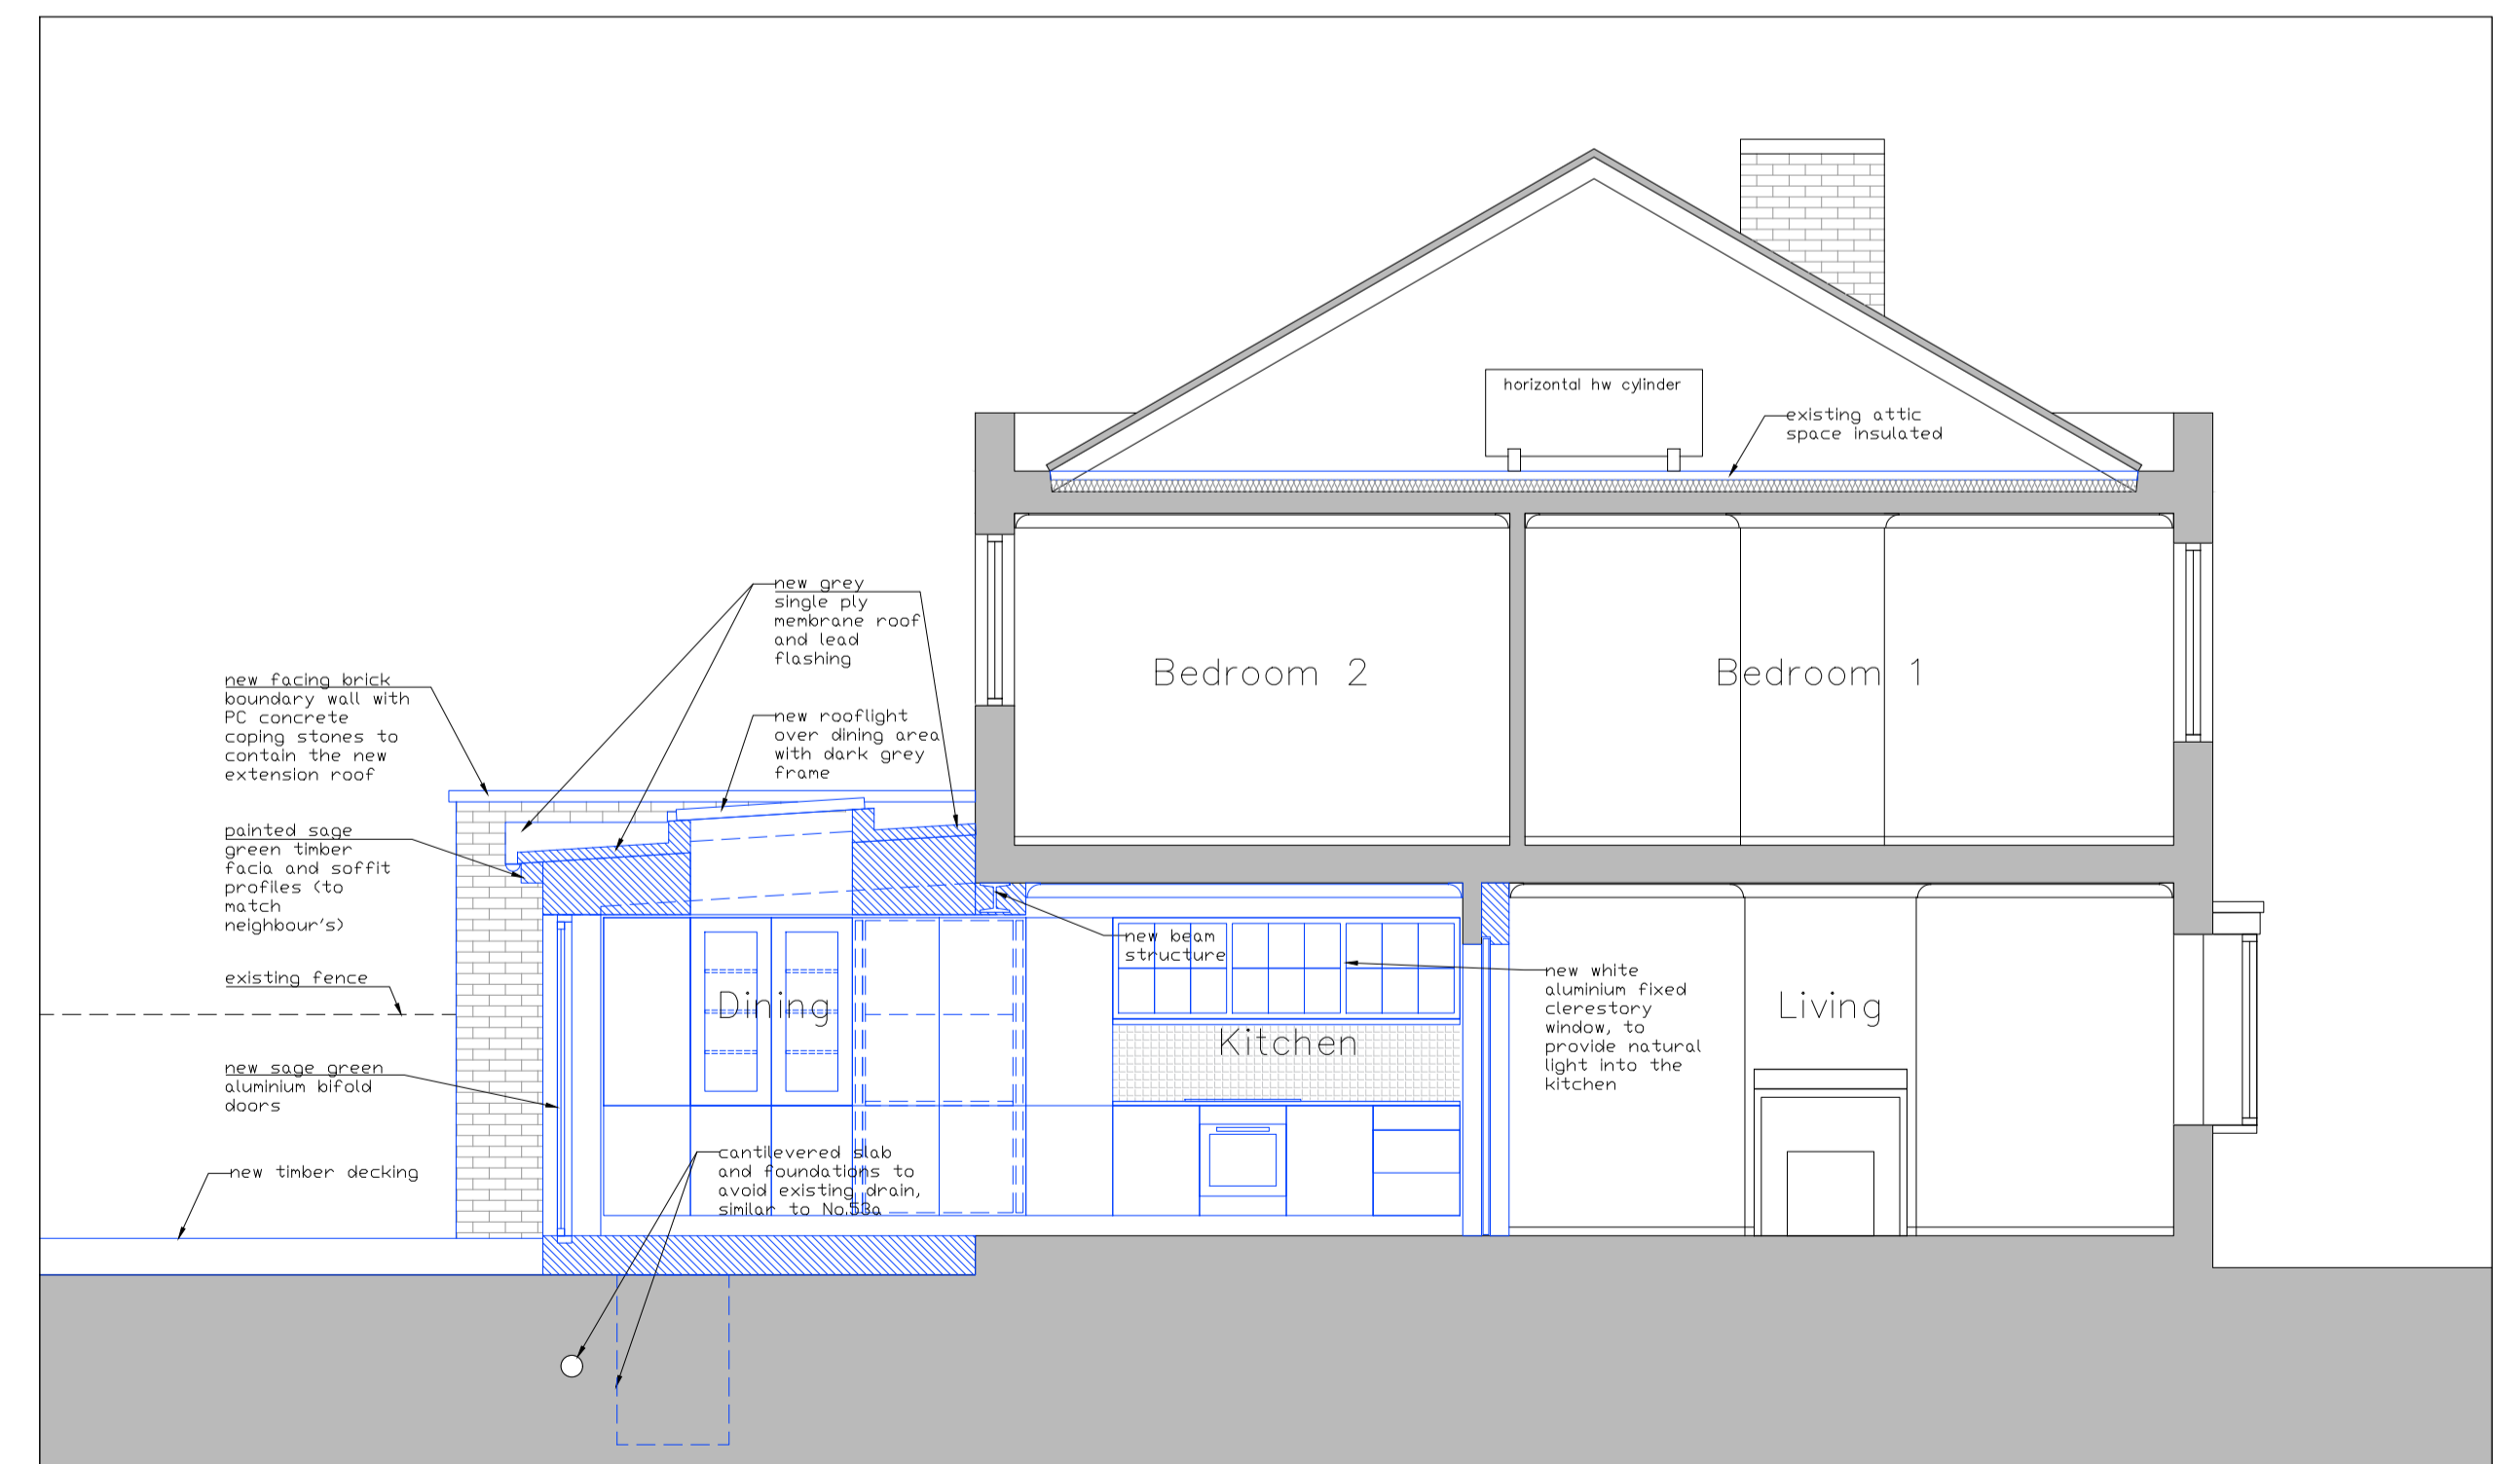

Proposed Section; West-to-East



Date	Comments	Rev.	Date	Comments	Rev.
04.10.24	Issued for Planning Pre-Application	P1			
07.01.25	Issued for Planning Application	P1			