



① Canopy Type 1
Blocks 5 & 6
 Refer to elevations for colour
 Total Count: 14

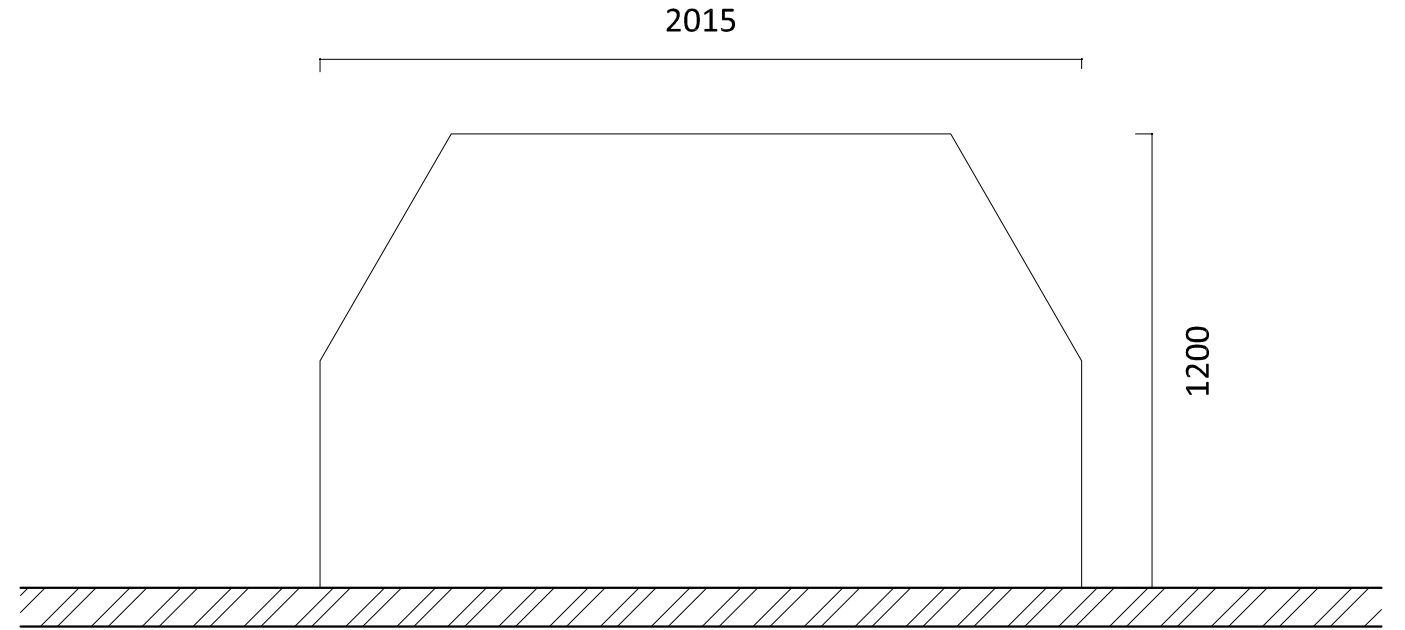

② Canopy Type 2
Blocks 1, 2, 3 & 4
 Refer to elevations for colour
 Total Count: 4

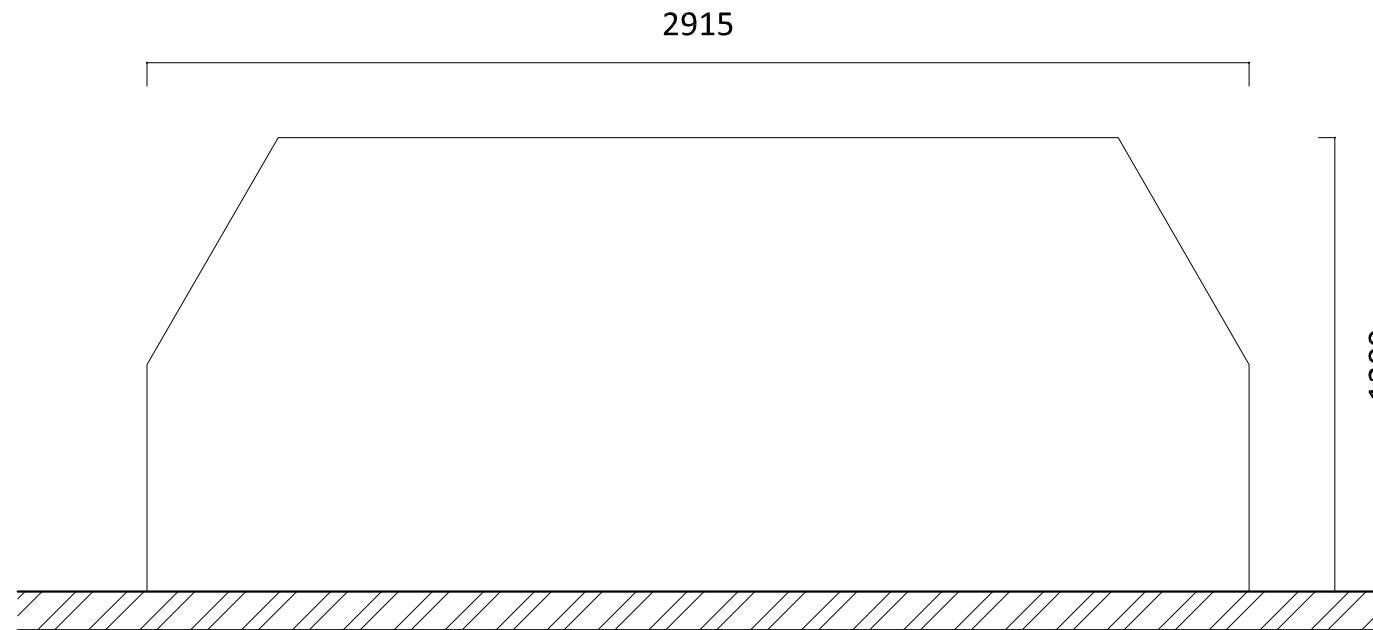

③ Canopy Type 3
Blocks 1, 2, 3 & 4
 Refer to elevations for colour
 Total Count: 4

Notes:
 Do not scale. All dimensions are in millimetres unless otherwise stated.
 This drawing should be read in conjunction with all relevant project information and contract documentation. All dimensions to be checked prior to fabrication and or commencement of works. All works to comply with all relevant legal standards, building regulations and warranty provider requirements. Report any discrepancies, if in doubt ask.

Revisions:

Rev	Status	Date	Description	Drn	Chkd
P01	S3	24.05.24	Tender Issue Pack 2	FA	

Client Name:			London Square
Project Name:			Richmond College
Drawing Name:			Canopy Types
Drawing Number:	Rev:	Status:	
RCL-BPTW-ZZ-ZZ-DR-A-3801	P01	S3	
Project No:	RIBA Stage:	Drawn By:	Scale:
23-057	4	FA	1:20

PRELIMINARY - FOR COMMENT

40 Norman Road,
 Greenwich, London
 SE10 9QX
 t. 020 8293 5175
 bptw.co.uk

