




BLOCK PLAN

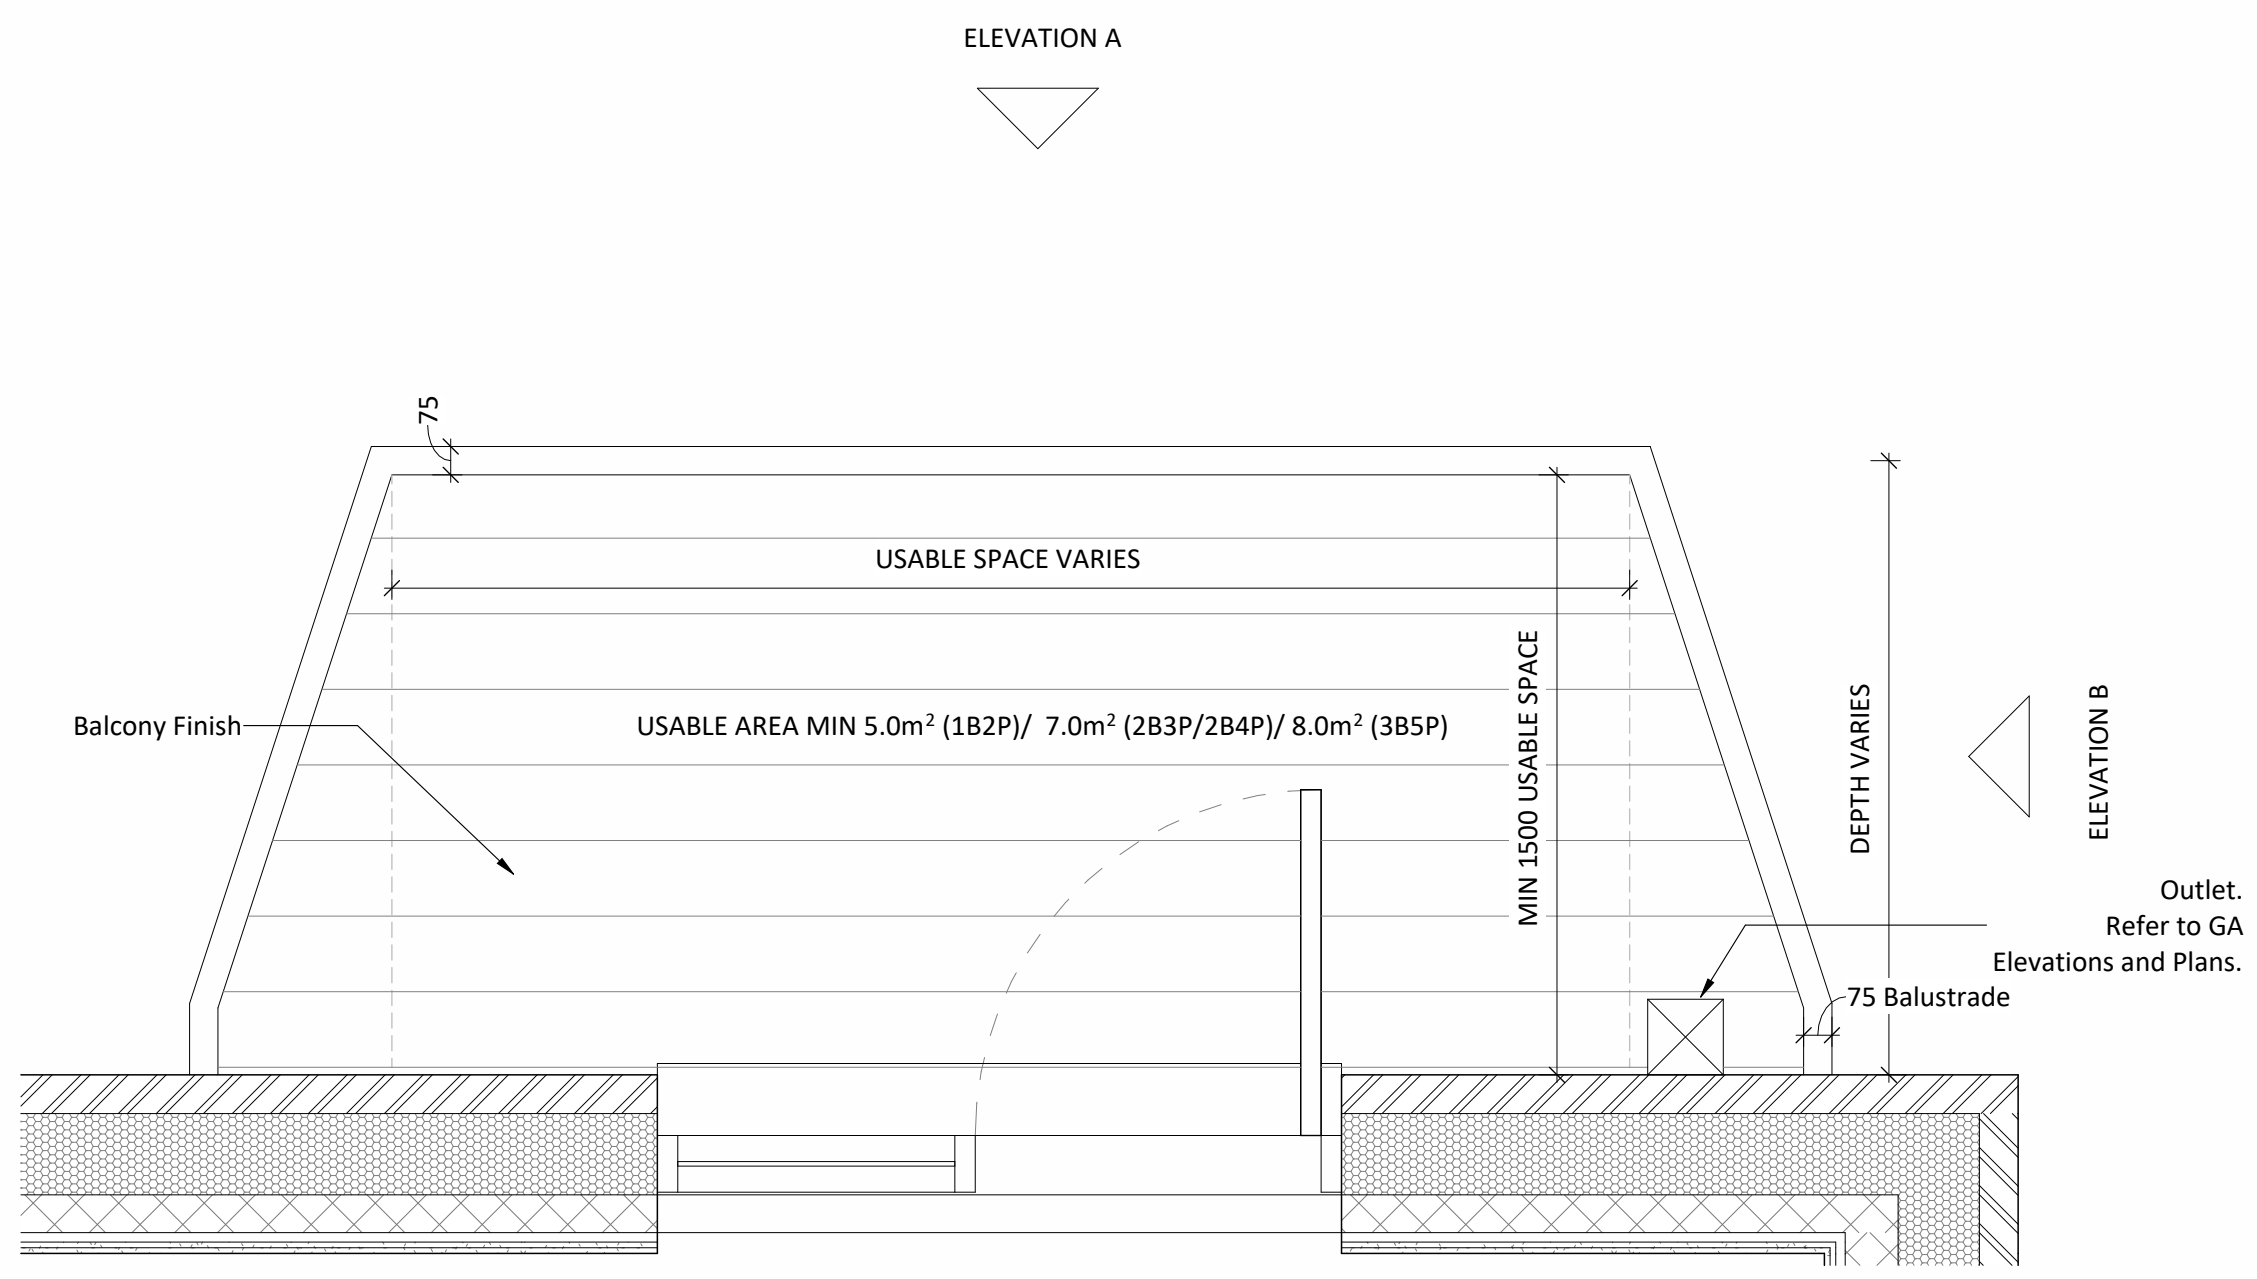


Balcony Plan  
1 : 20

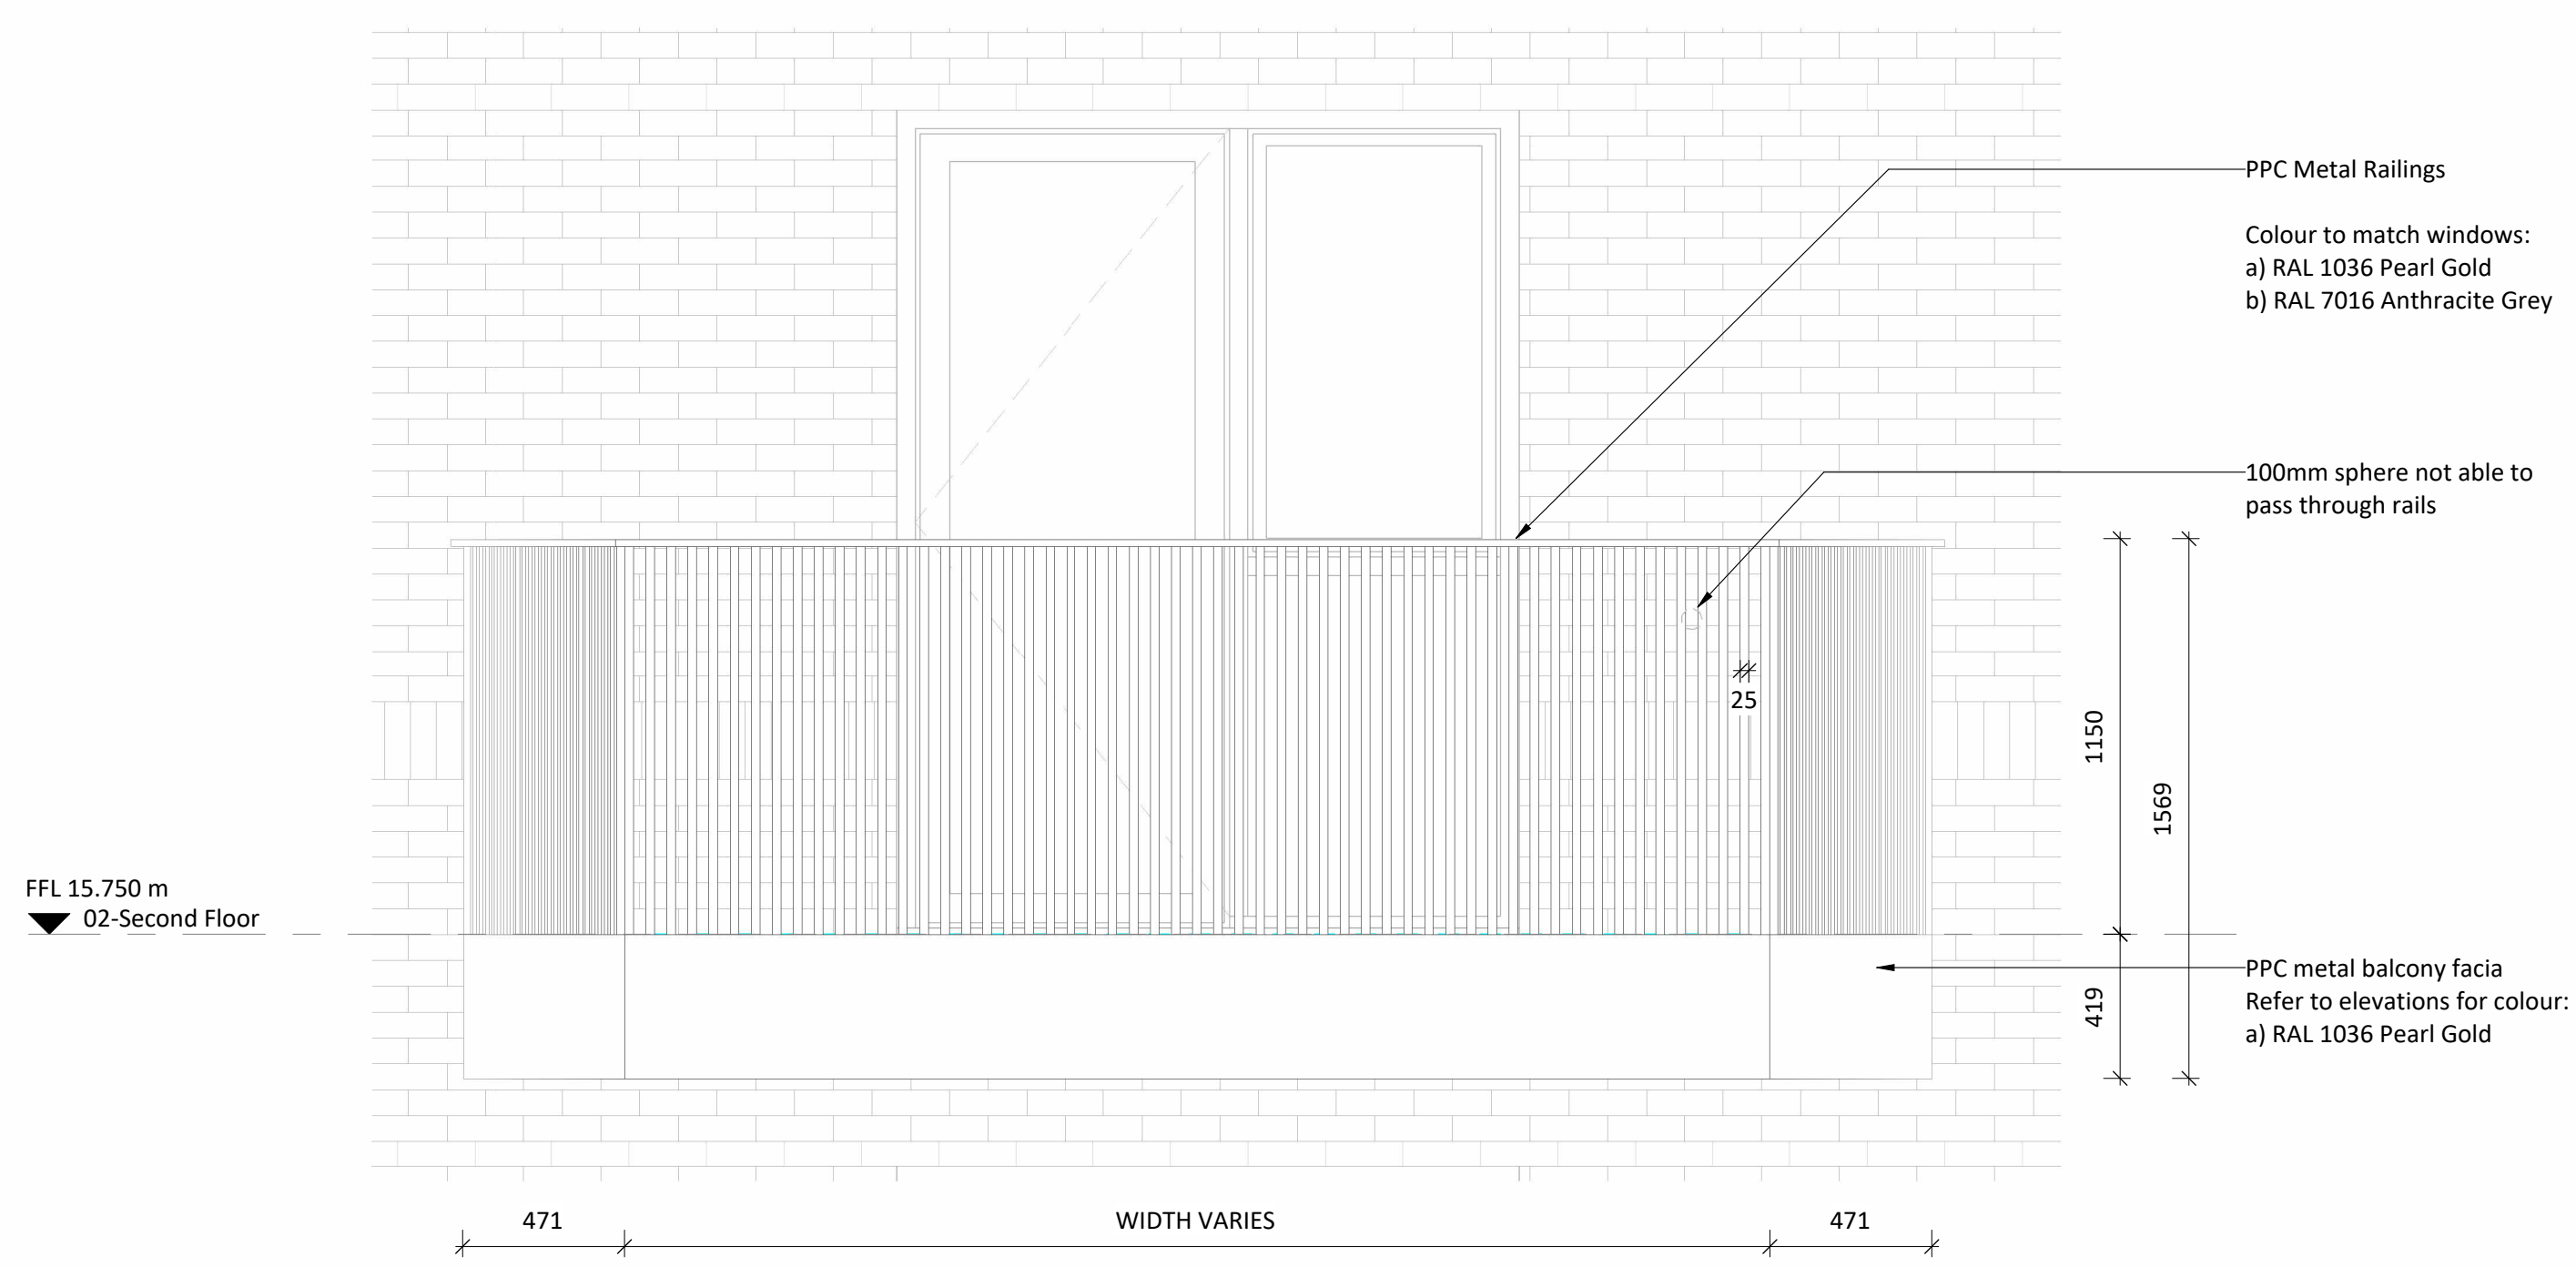

Elevation A  
1 : 20

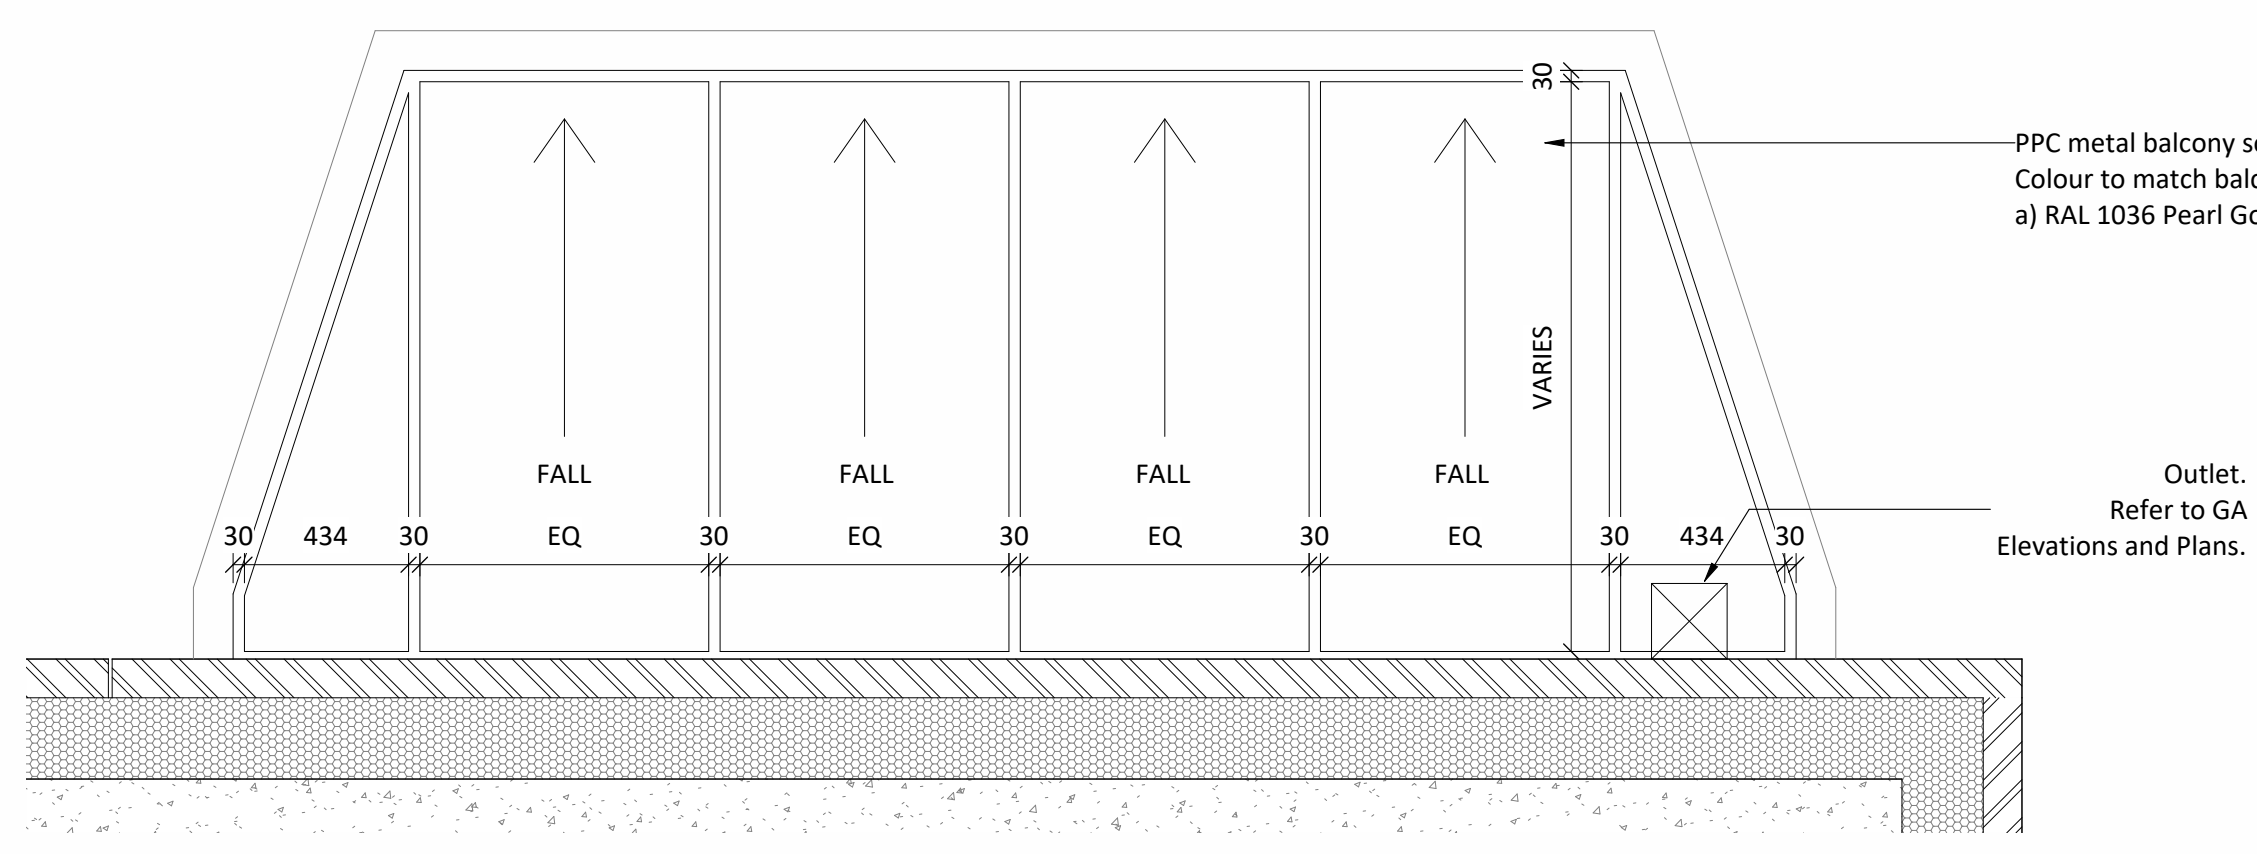

Reflected Balcony Soffit Plan  
1 : 20

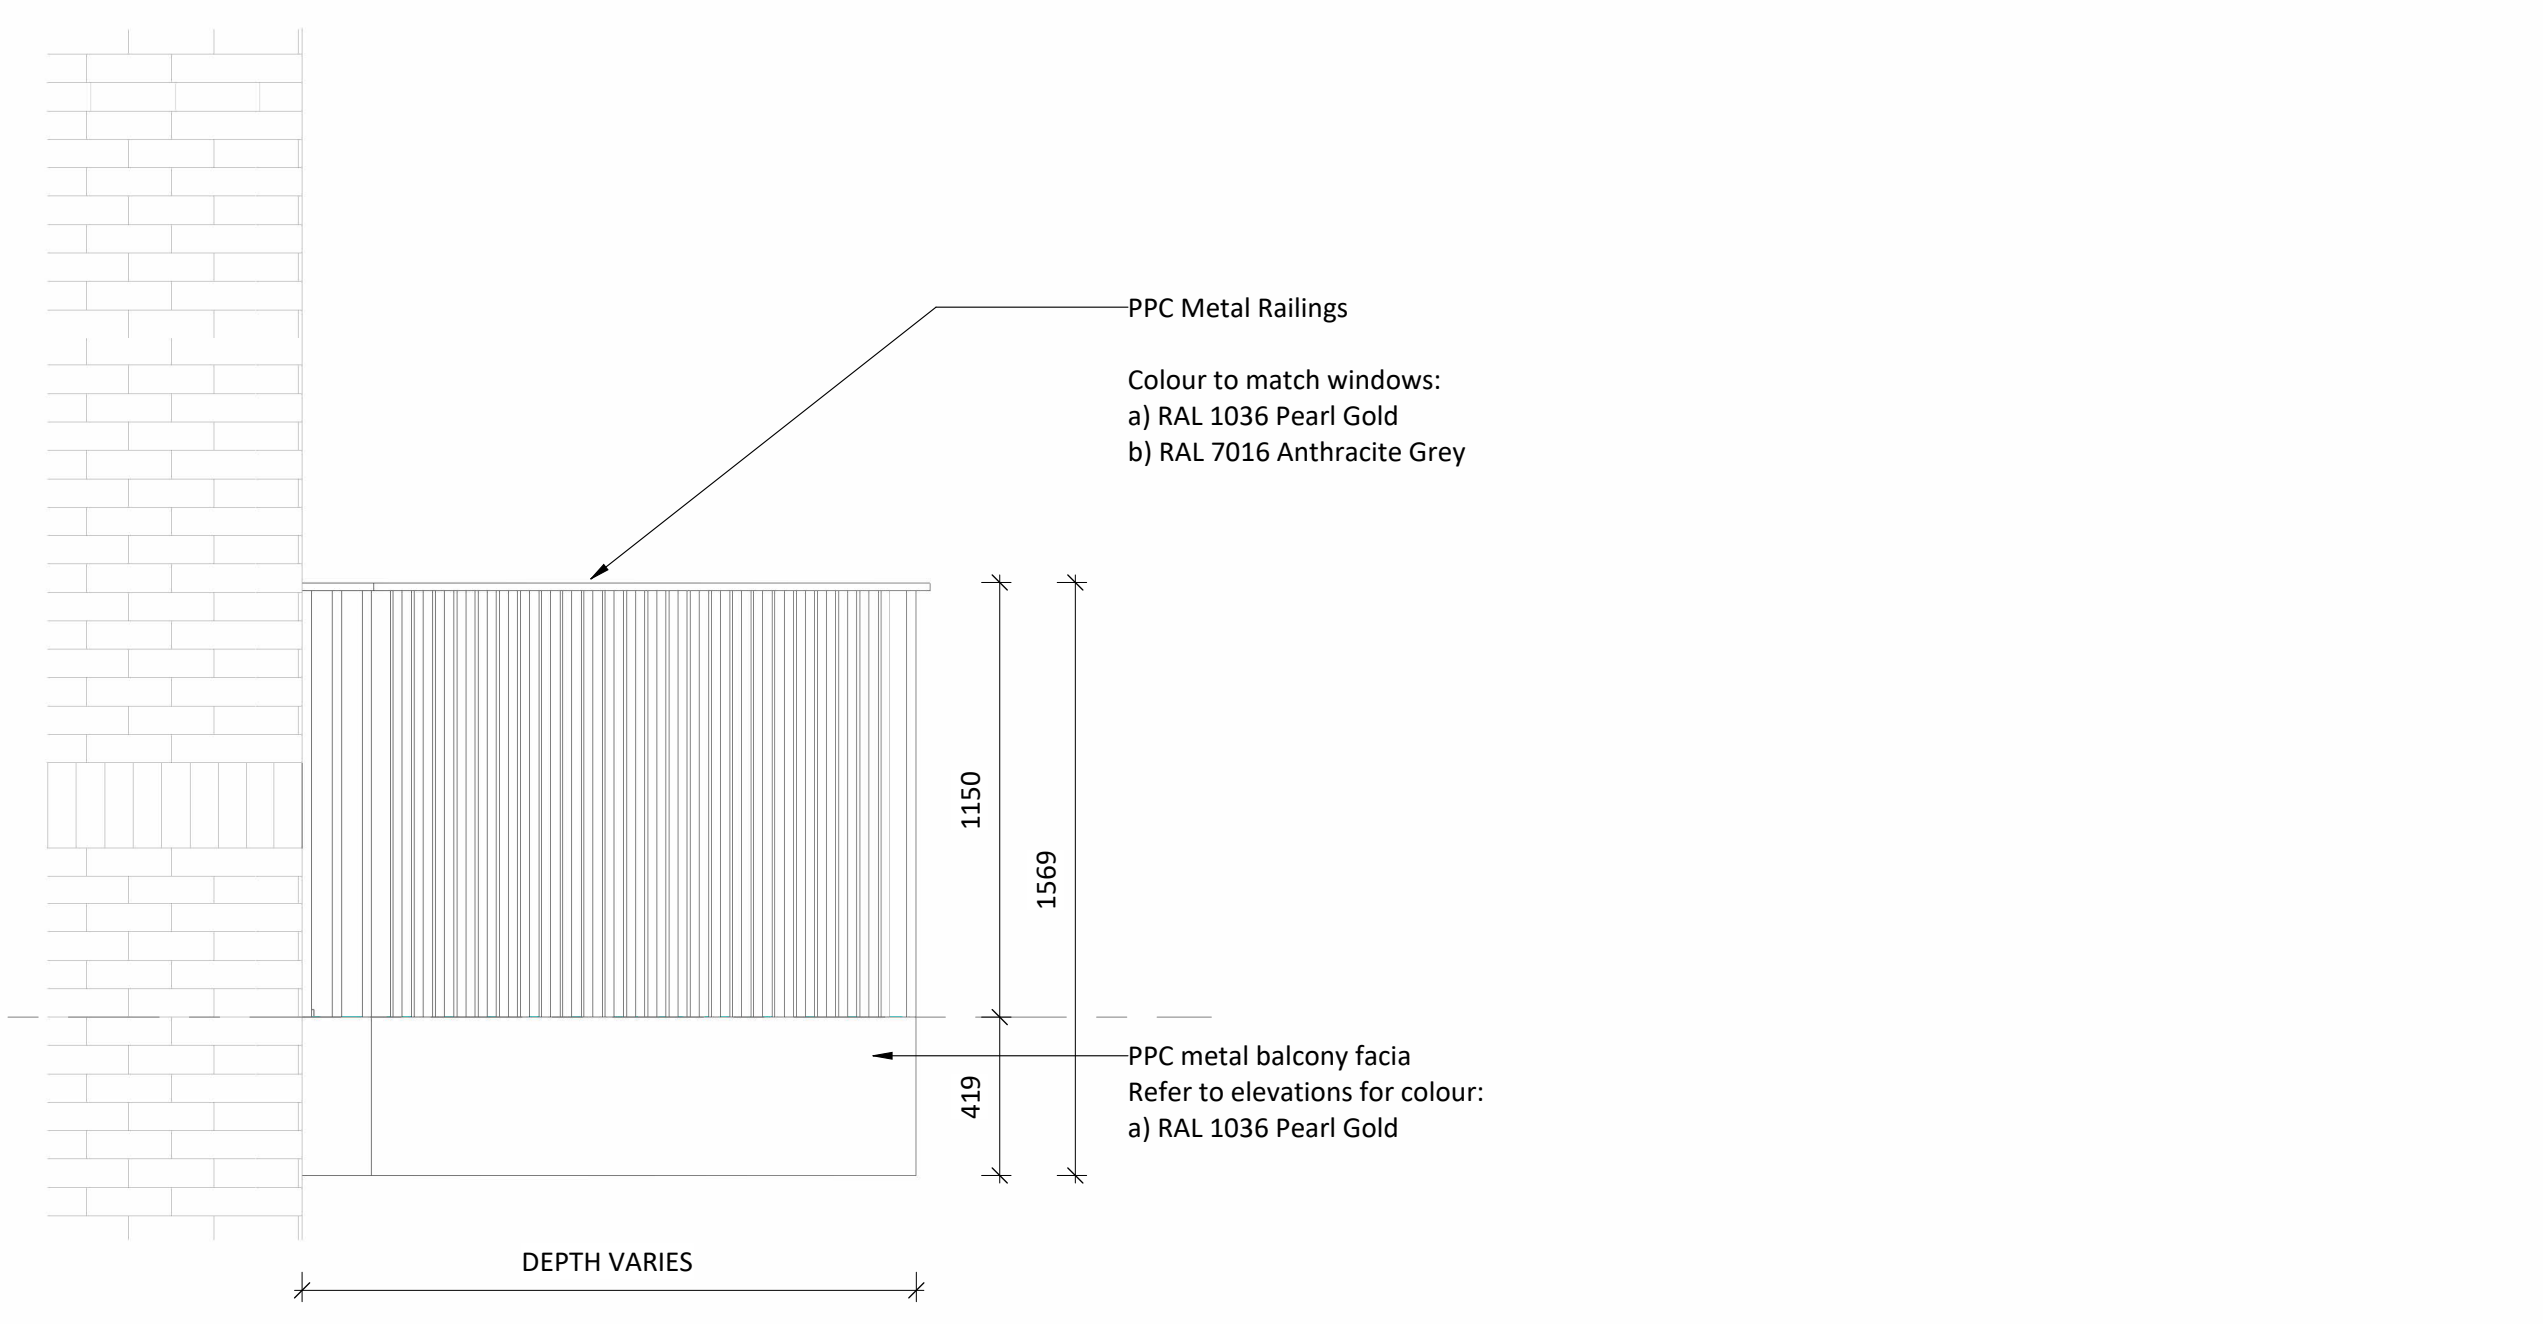

Elevation B  
1 : 20

Balcony Type	Plot Number	Min. Usable Area (msq)	Width (mm)	Depth (mm)	
Balcony A	B01-02-01, B01-02-05, B01-02-06, B01-03-05, B01-03-06, B02-02-01, B02-02-05, B02-02-06, B02-03-01, B02-03-05, B02-03-06, B03-02-01, B03-02-05, B03-02-06, B03-03-01, B03-03-05, B03-03-06, B04-02-01, B04-02-05, B04-02-06, B04-03-01, B04-03-05, B04-03-06, B06-02-03, B06-02-06	5.3 msq.	3329mm (4270 incl. chamfers)	1625mm	
	B01-02-02, B01-02-03, B01-02-04, B01-03-02, B01-03-03, B01-03-04, B02-02-02, B02-02-03, B02-02-04, B02-03-02, B02-03-03, B02-03-04, B02-03-05, B02-03-06, B03-02-02, B03-02-03, B03-02-04, B03-03-02, B03-03-03, B03-03-04, B03-04-01, B03-04-02, B04-02-02, B04-02-03, B04-02-04, B04-03-02, B04-03-03, B04-03-04, B04-04-01, B04-04-02, B06-02-01, B06-02-02, B06-03-07, B06-02-08	8.1 msq.	5128mm (6070 incl. chamfers)	1625mm	
	Balcony C	Joint	12 msq.	7536mm (8477 incl. chamfers)	1625mm
	Balcony F	Joint	12 msq.	7536mm (8477 incl. chamfers)	1625mm

All fixings and support to S.E design and detail  
Please refer to 5800 series for the balcony strategy

Notes:  
Do not scale. All dimensions are in millimetres unless otherwise stated. This drawing should be read in conjunction with all relevant project information and contract documentation. All dimensions to be checked prior to fabrication and or commencement of works. All works to comply with all relevant legal standards, building regulations and warranty provider requirements. Report any discrepancies, if in doubt ask.

Rev	Status	Date	Description	Drn	Chkd
C01	A4	14.08.24	CONSTRUCTION ISSUE	LB	RS

Client Name: London Square	
Project Name: Richmond College	
Drawing Name: Masonry Flat Blocks - Balcony Types A, C & F	
Drawing Number: DL0300-BPW-ZZZ-ZZ-DR-A-37020	Rev: C01 Status: A4
Project No: 23-057	RIBA Stage: 04 Drawn By: FA Scale: 1:20 @ A1

**CONSTRUCTION**

40 Norman Road,  
Greenwich, London  
SE10 9GX  
t 020 8293 5175  
bptw.co.uk

