




BLOCK PLAN

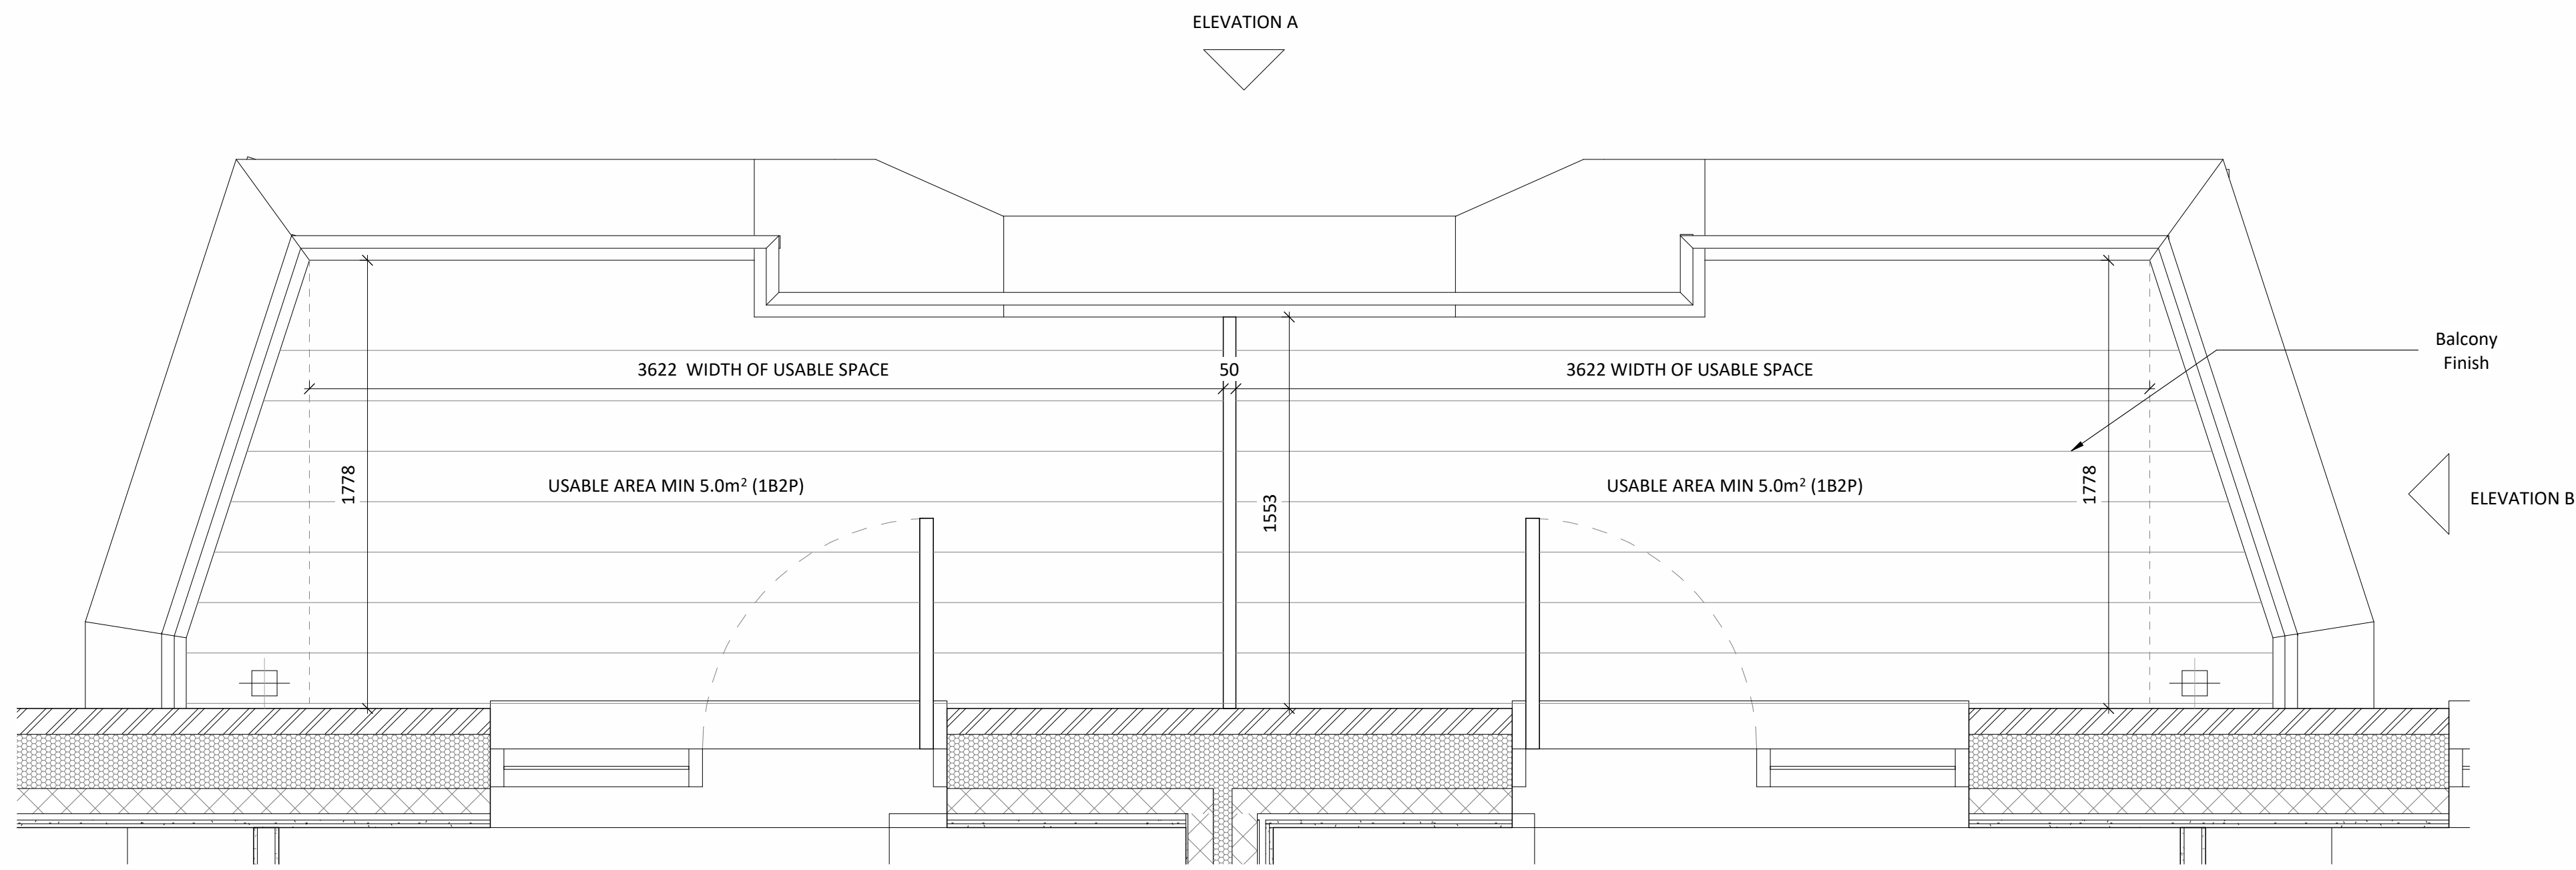

Balcony Plan  
1:20

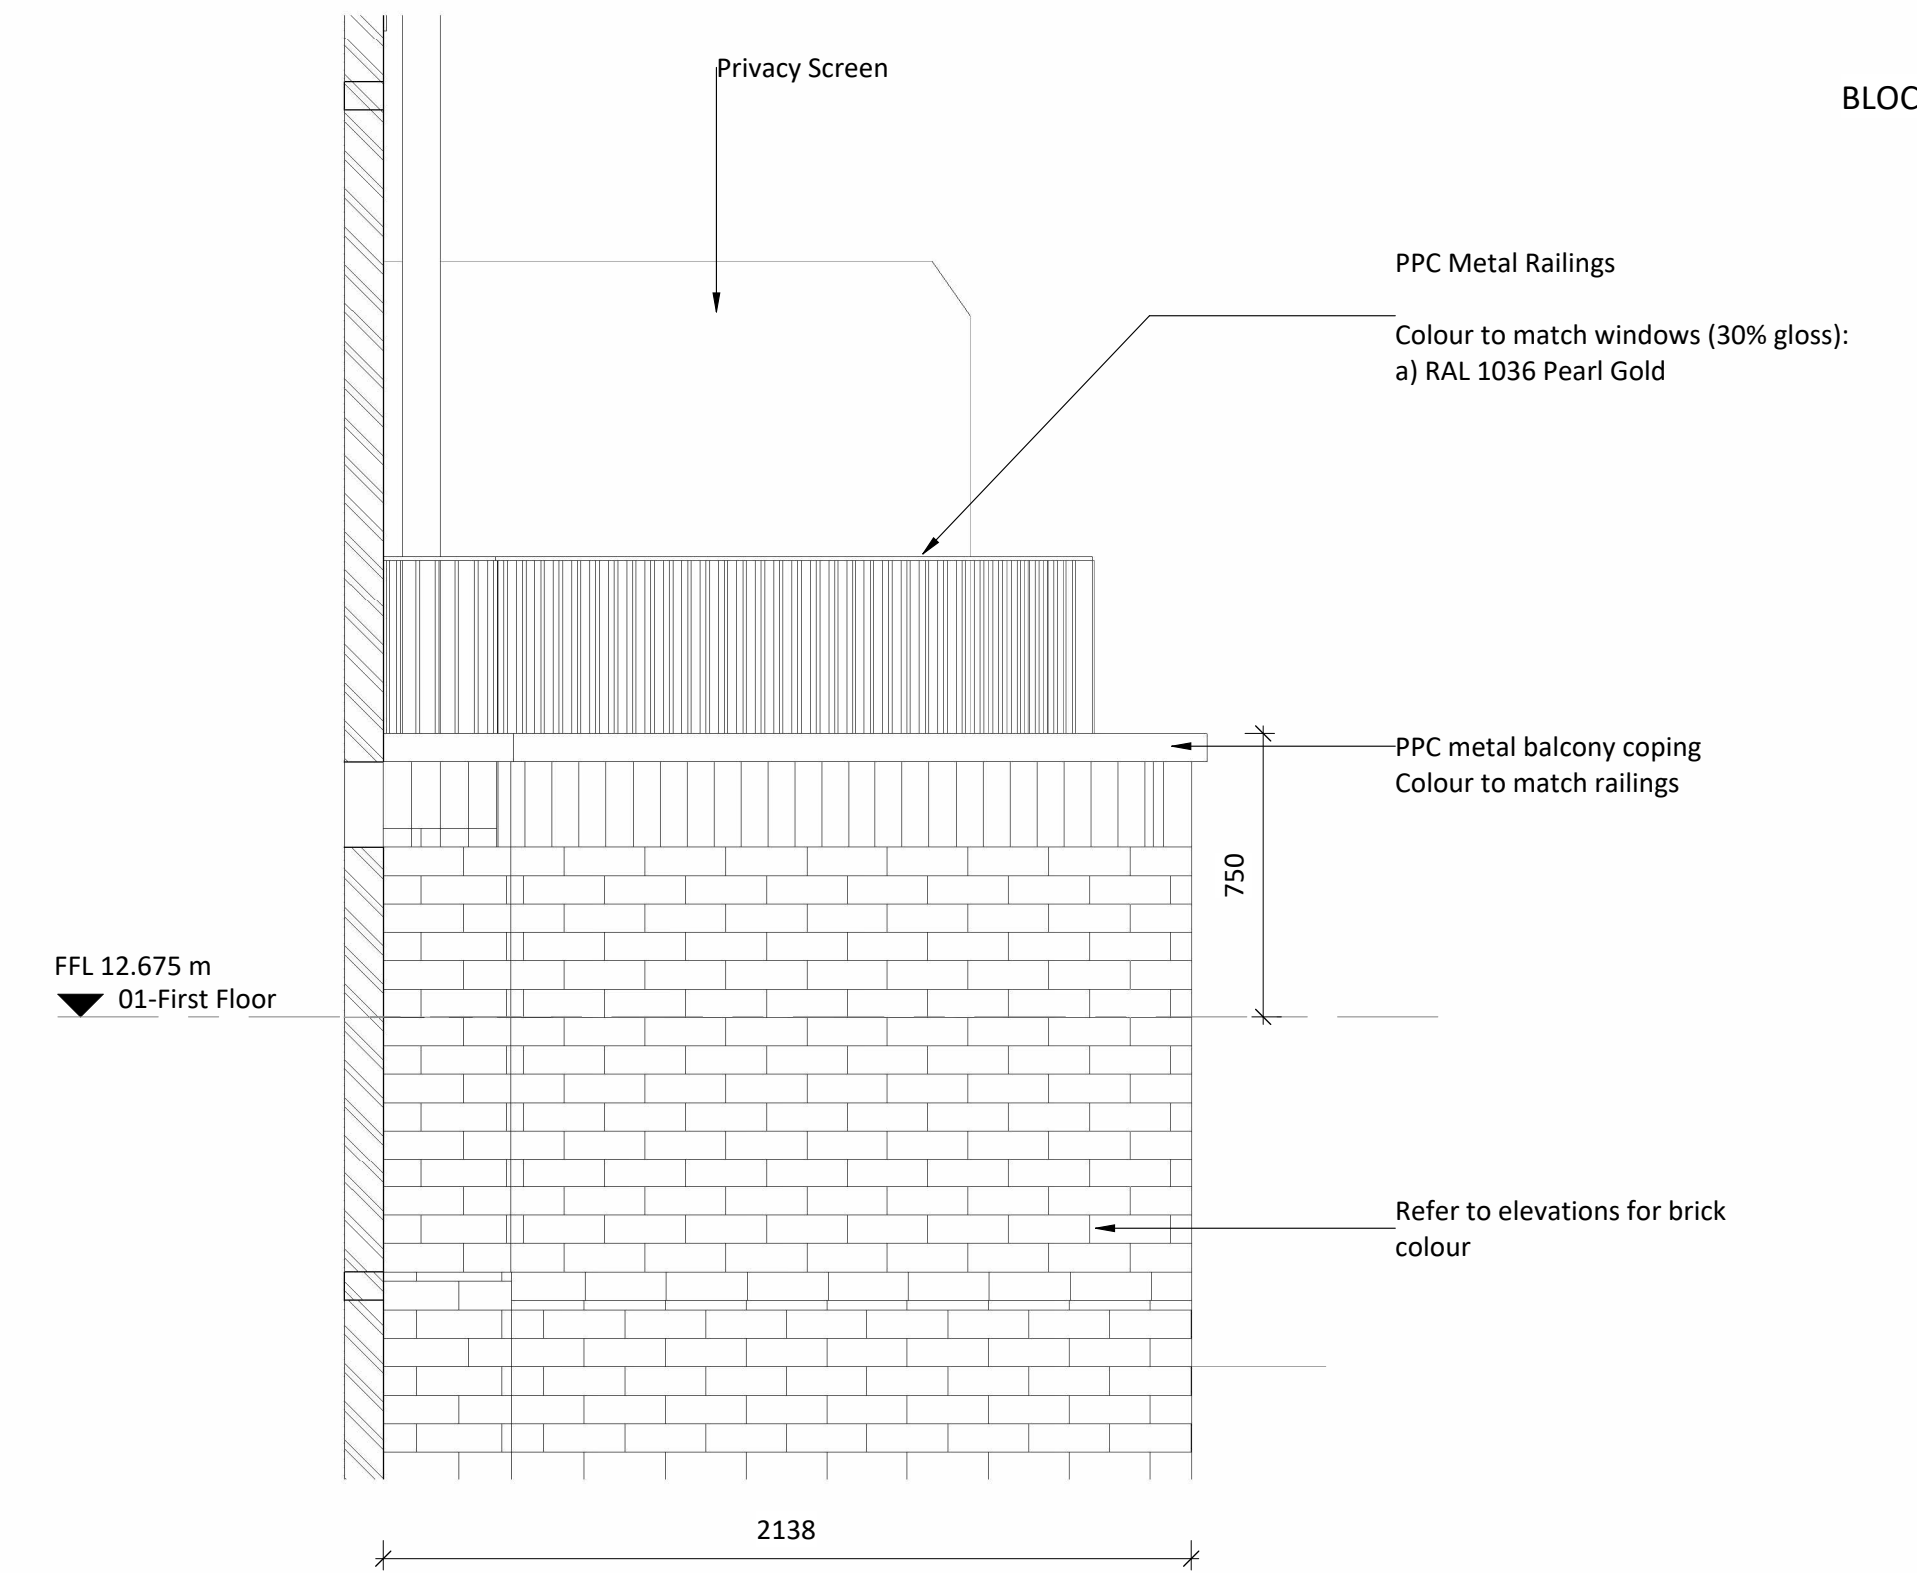

Elevation B  
1:20

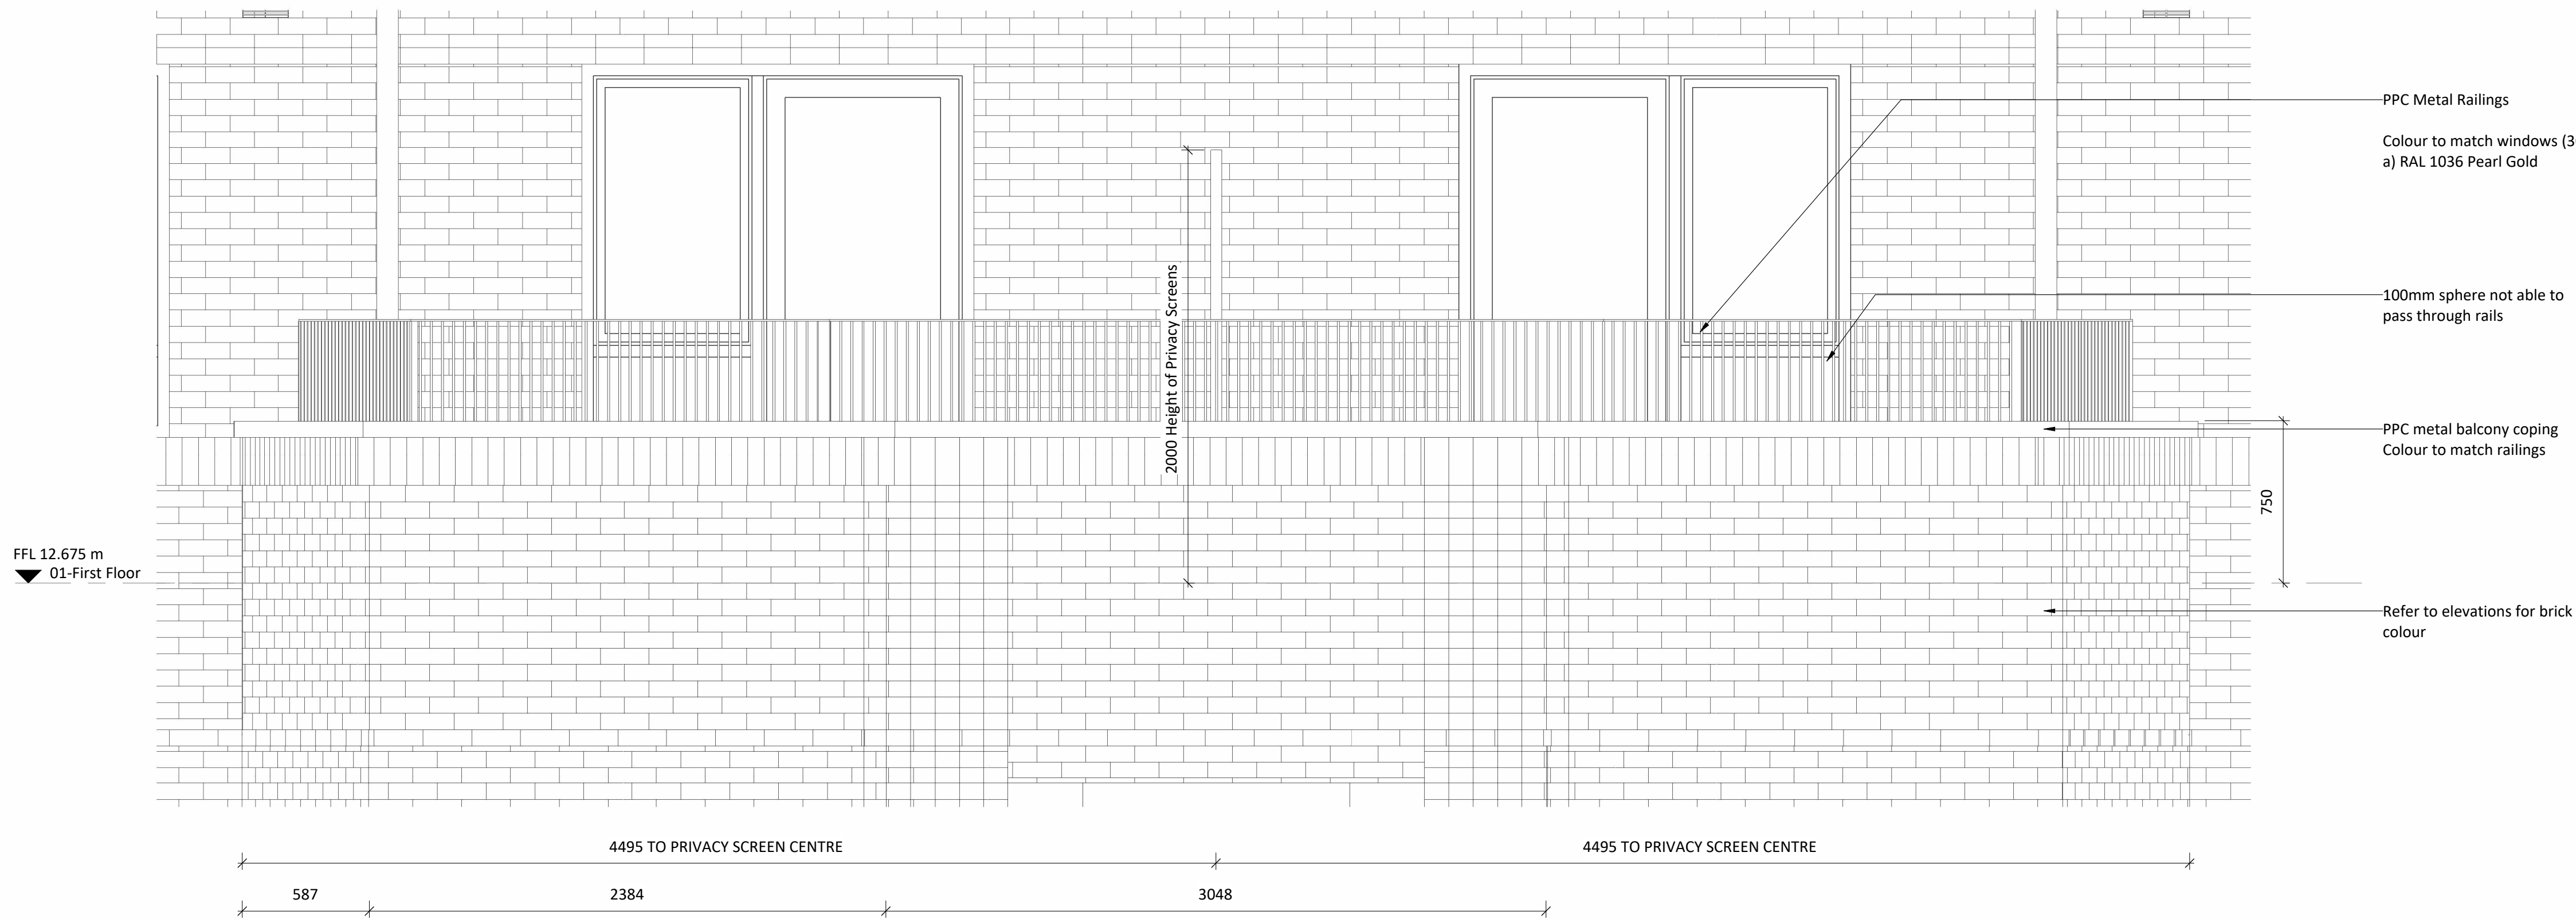

Elevation A  
1:20

Frogless bricks

Balcony Type	Plot Number	Min. Usable Area (msq)	Width (mm)	Depth (mm)
Balcony 06	Joint (806-01-03) 806-01-04)	12.0 msq.	7816mm (8990 incl. chamfers)	2138mm

All fixings and support to S.E design and detail

Please refer to S800 series for the balcony strategy

Notes:  
Do not scale. All dimensions are in millimetres unless otherwise stated. This drawing should be read in conjunction with all relevant project information and contract documentation. All dimensions to be checked prior to fabrication and or commencement of works. All works to comply with all relevant legal standards, building regulations and warranty provider requirements. Report any discrepancies, if in doubt ask.

Rev	Status	Date	Description	Rev.	Chkd
001	A4	14.08.24	CONSTRUCTION ISSUE		MP

Client Name:		London Square	
Project Name:		Richmond College	
Drawing Name:		Masonry Flat Blocks - Balcony Type 6	
Drawing Number:	Rev:	Status:	
DLO300-BPW-ZZZ-ZZ-DR-A-37060	C01	A4	
Project No:	RIBA Stage:	Drawn By:	Scale:
23-057	04	FA	1:20 @ A1

**CONSTRUCTION**

40 Norman Road,  
Greenwich, London  
SE10 9QX  
t 020 8293 5175  
bptw.co.uk

