

**IMPORTANT NOTE:**




ALL MATERIALS AND COMPONENTS WITHIN EXTERNAL WALLS TO BE EITHER RATED EUROCLASS A1 OR A2,S1-d0 (WHEN ASSESSED TO EN 13501-1) UNLESS THEY ARE EXEMPT UNDER BUILDING REGULATION 7 AND FURTHER APPROVED BY BUILDING CONTROL

ALL MEMBRANES TO ACHIEVE CLASS B-S3,d0 OR BETTER


MOISTURE RESISTANT PLASTERBOARD TO BE USED IN WET AREAS AND AREAS OF HIGH HUMIDITY

ALL DETAILS TO ADHERE TO NHBC STANDARDS & ACCREDITED CONSTRUCTION DETAILS

**BALCONY MEMBRANE KEY**

-  High Performance Damp Proof Course
-  Damp Proof Course
-  Fixing Strip
-  DPM to parapet plywood
-  Detailing Cover Strip
-  Air & Vapour Control Layer
-  Breather Membrane
-  Separating Membrane
-  EPDM
-  Airtightness Tape
-  Cold Applied Liquid Waterproofing Membrane
-  Air and Vapour Control Layer (AVCL)
-  Decking Primer
-  Waterproofing Detailing Membrane

**Notes:**  
Do not scale. All dimensions are in millimetres unless otherwise stated. This drawing should be read in conjunction with all relevant project information and contract documentation. All dimensions to be checked prior to fabrication and or commencement of works. All works to comply with all relevant legal standards, building regulations and warranty provider requirements. Report any discrepancies, if in doubt ask.


Revisions:					
Rev	Status	Date	Description	Drn	Chkd
C01	A4	14.08.24	CONSTRUCTION ISSUE	RQ	

Client Name:		London Square	
Project Name:		Richmond College	
Drawing Name: Masonry Houses - Recessed Terrace Privacy Screen Junction Details			
Drawing Number:	Rev:	Status:	
DLO300-BPW-ZZZ-ZZ-DR-A-37830	C01	A4	
Project No:	RIBA Stage:	Drawn By:	Scale:
23-057	4	RQ	1:10 @ A3


**CONSTRUCTION**

40 Norman Road,  
Greenwich, London  
SE10 9QX

t. 020 8293 5175  
bptw.co.uk

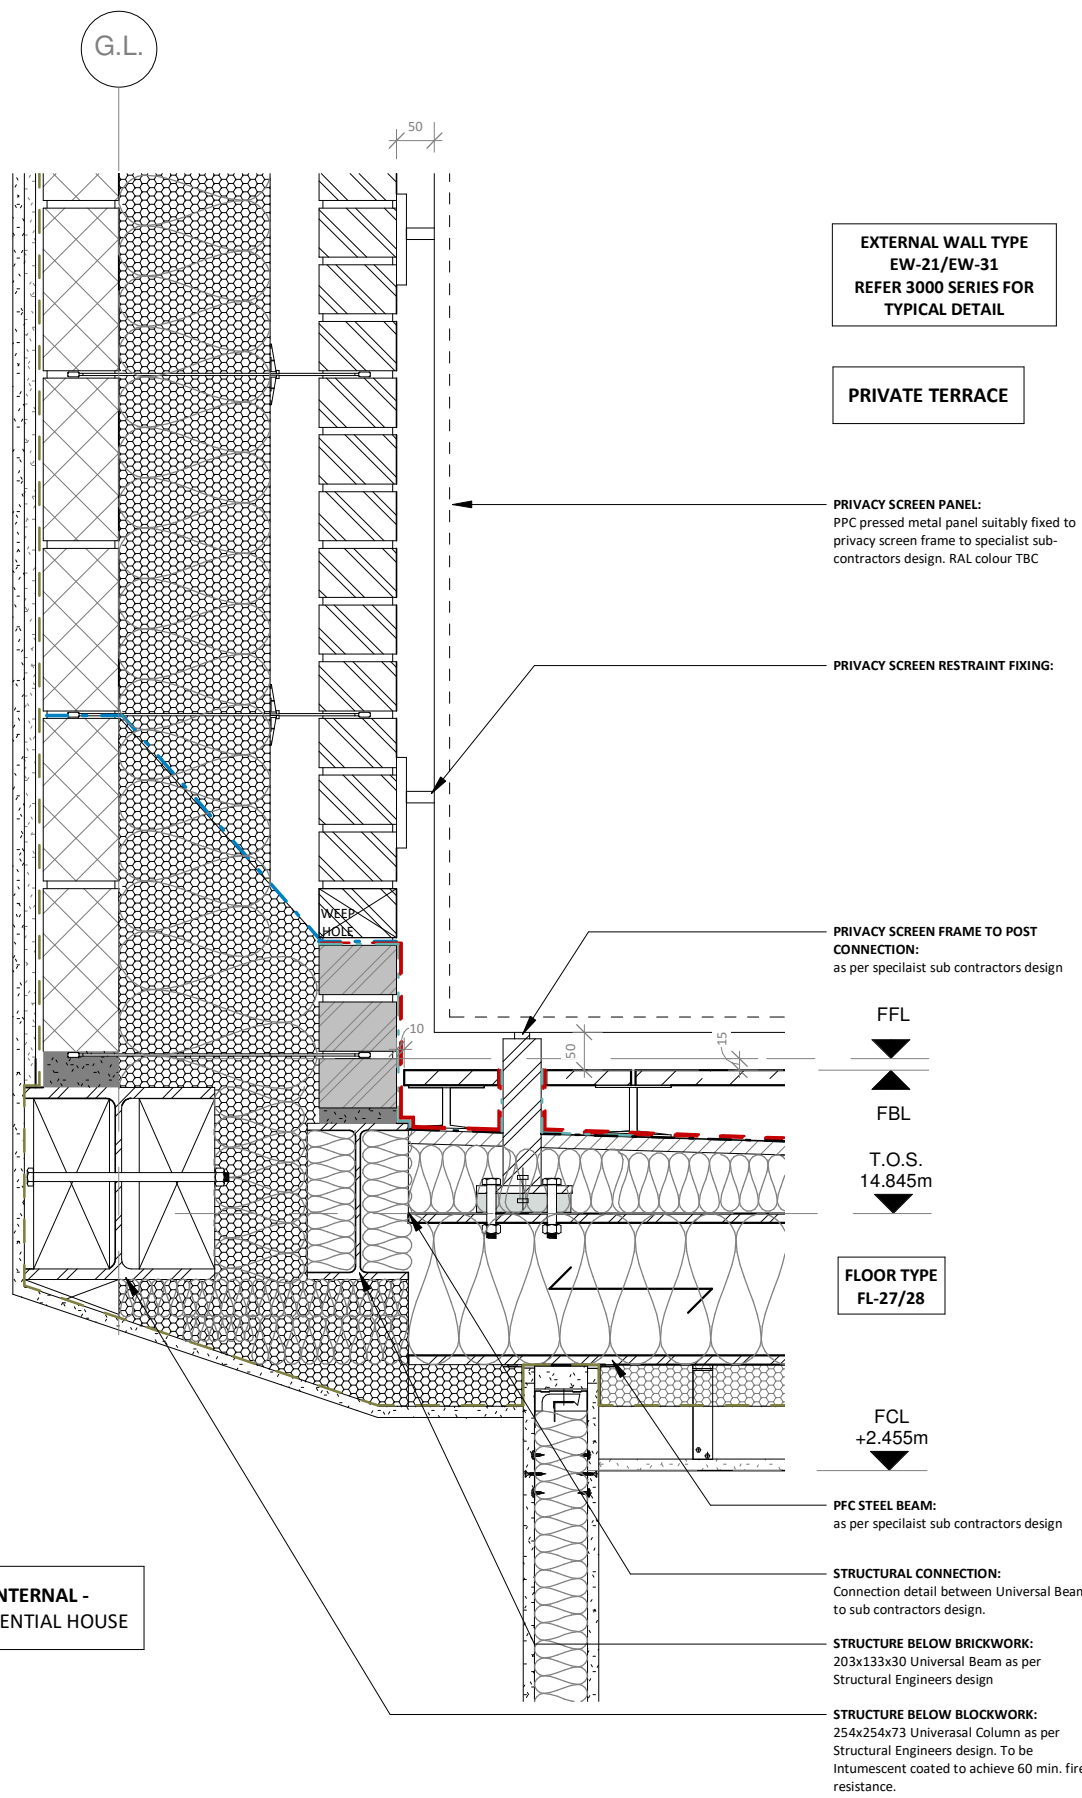

**01** Privacy Screen Wall Junction Detail  
1 : 10

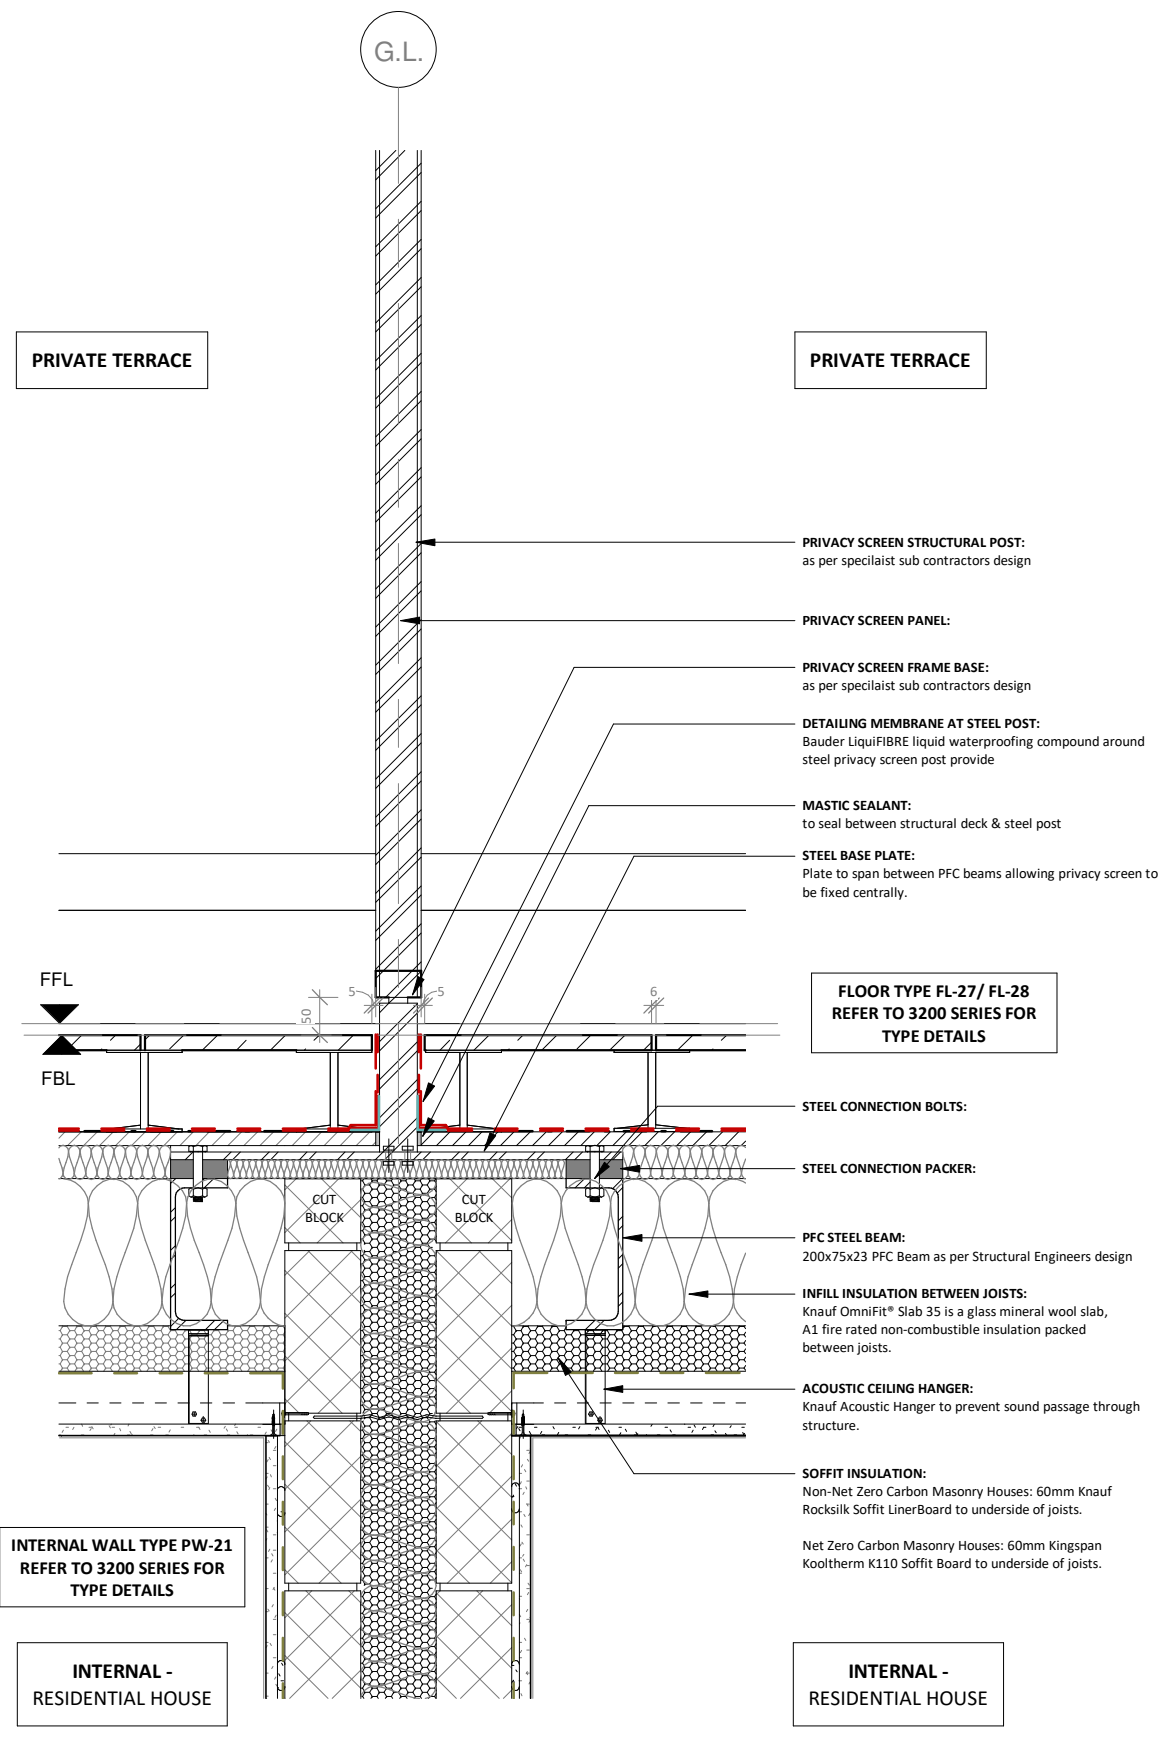

**02** Privacy Screen Post Detail  
1 : 10

